



ELEVATION

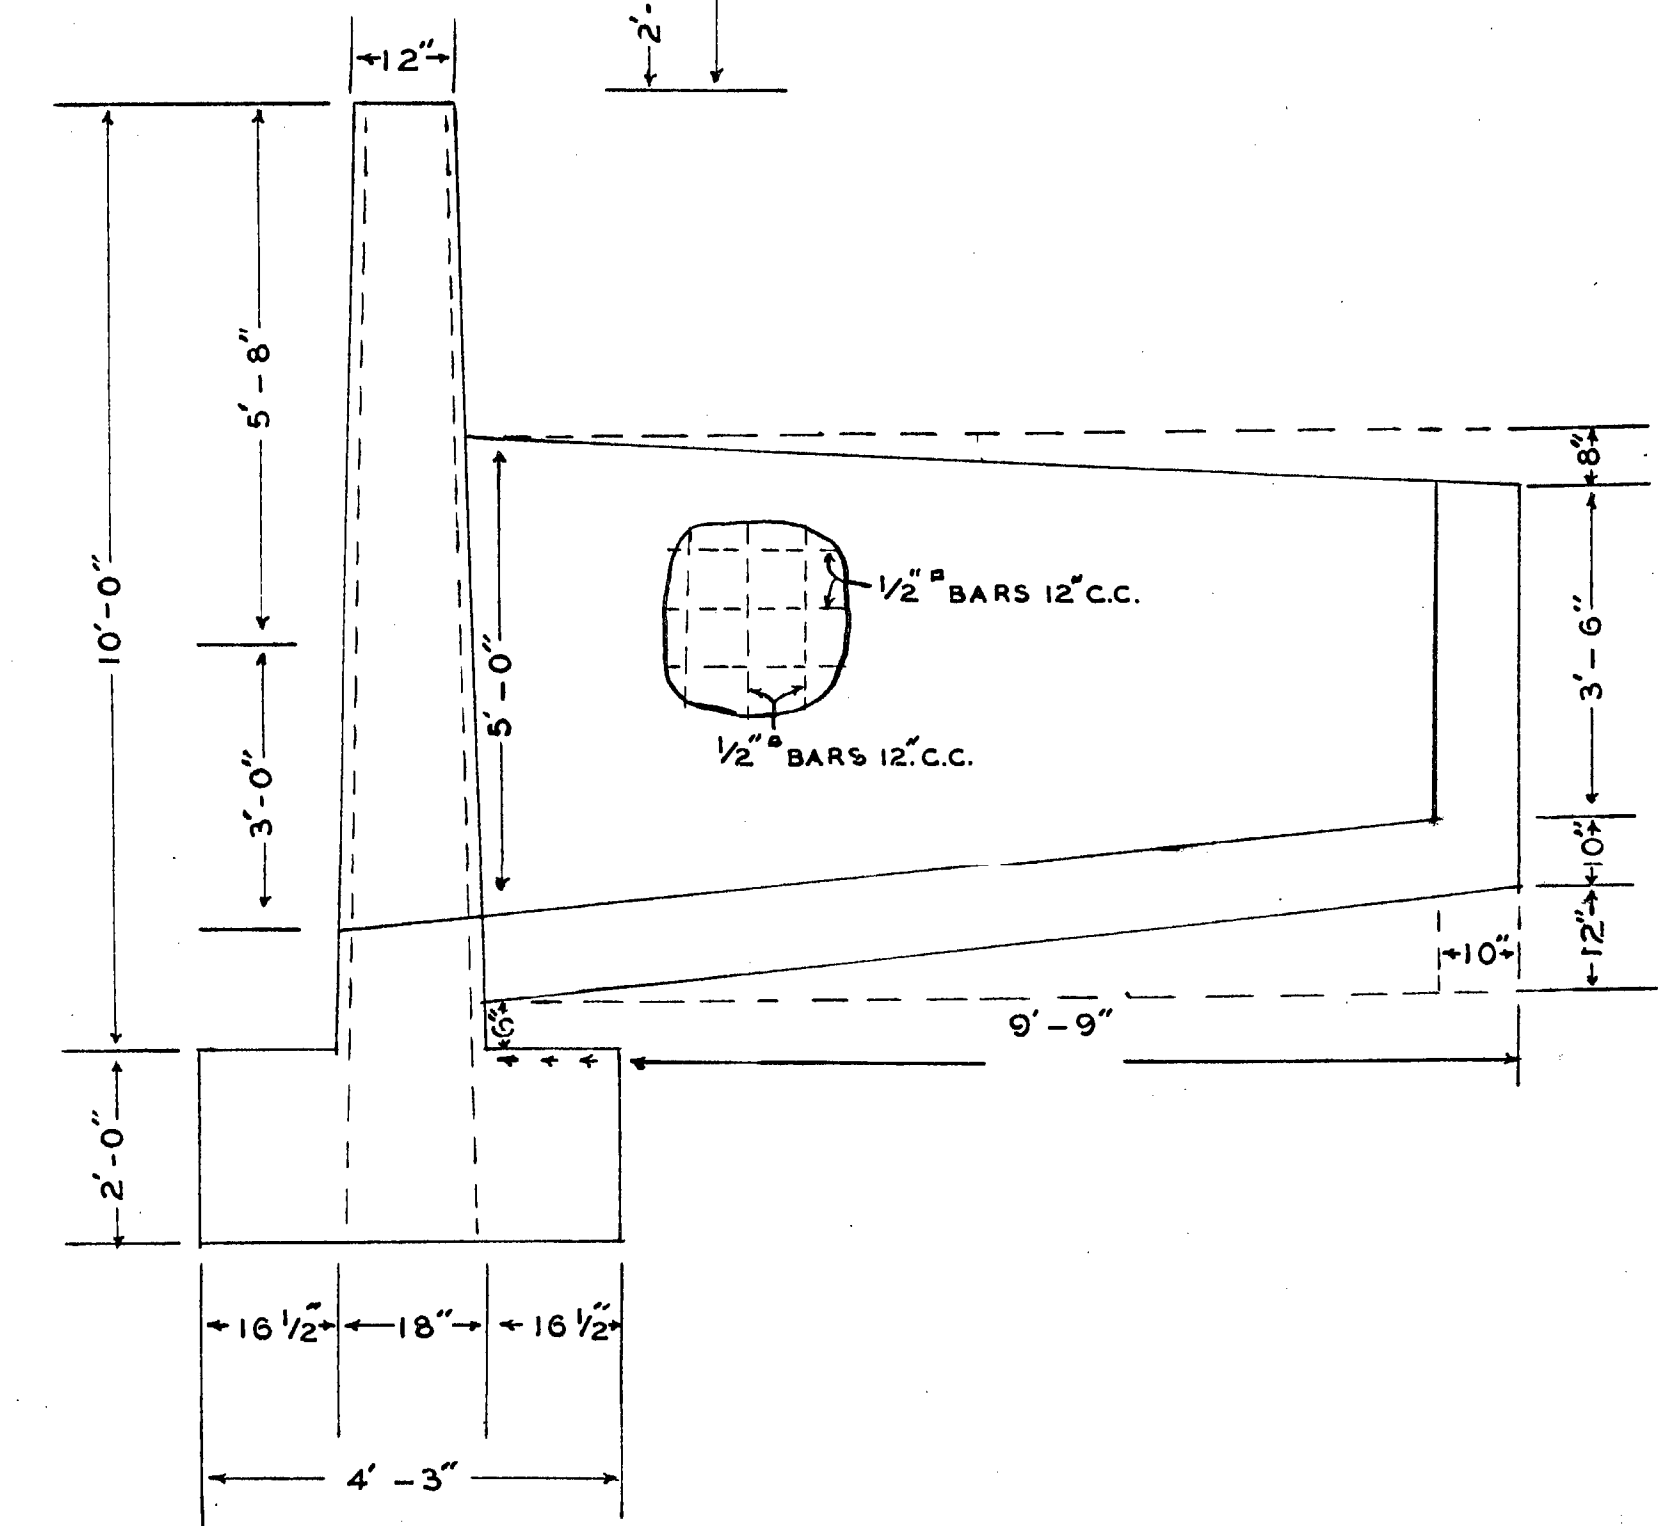

E SECTION

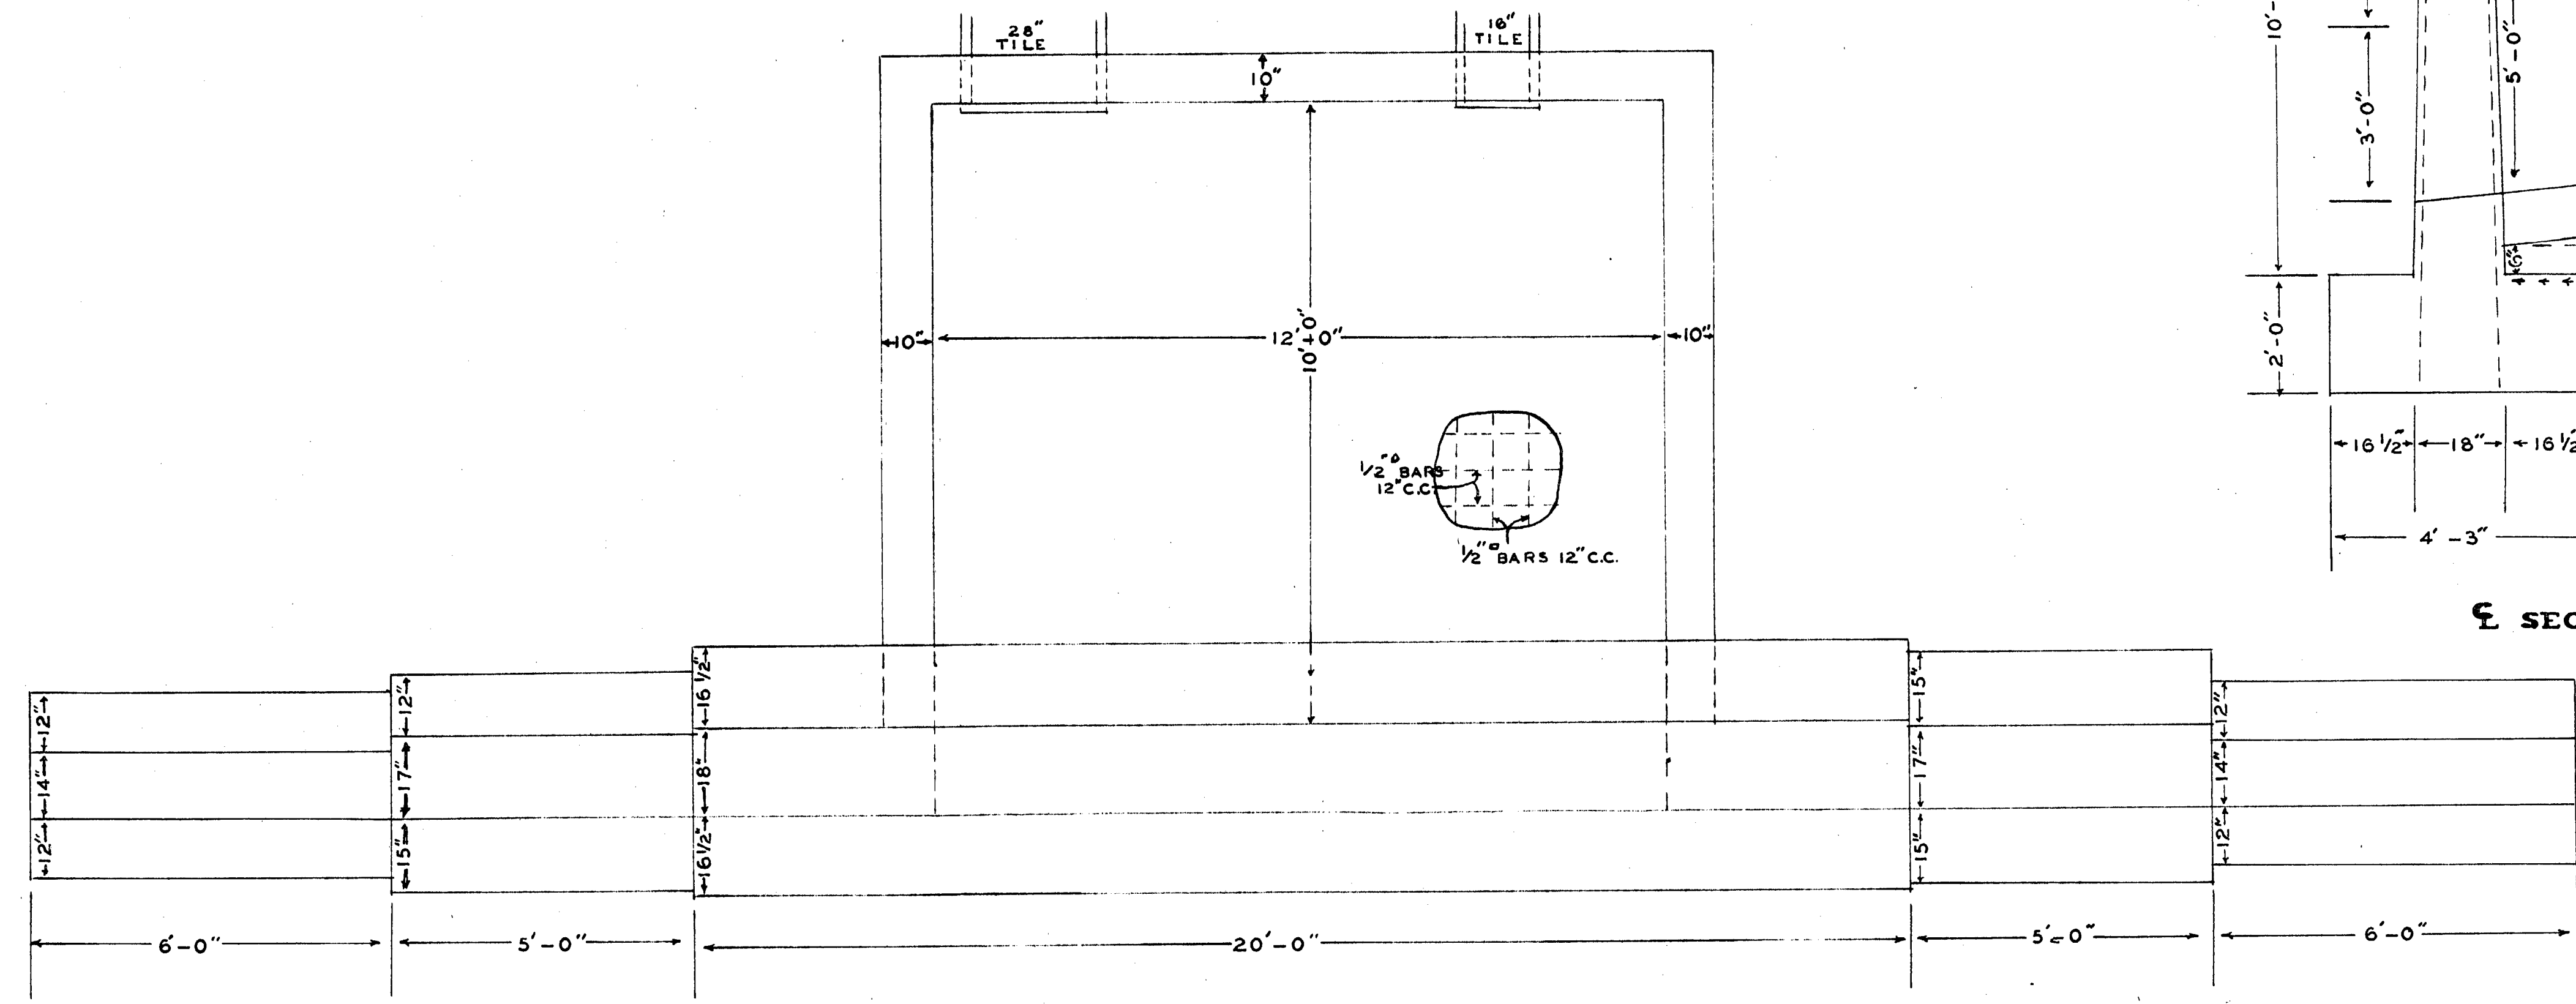

PLAN

**PLAN
OF
RETAINING WALL
FOR
DRAIN-NO. 1 - 54
SCALE = 1/2" = 1'-0"**

34-CU. YDS.
REINF. CONCRETE