


# DRAINAGE DISTRICT No. 47





SEC. 18-19-30 T-89-N-R-33-W  
SEC. 13-24-25 T-89-N-R-33-W  
CALHOUN CO.

REDRAWN FEB. 3 1954  
W.C. OTTO ENGR.-CO.  
SAC CITY, IOWA

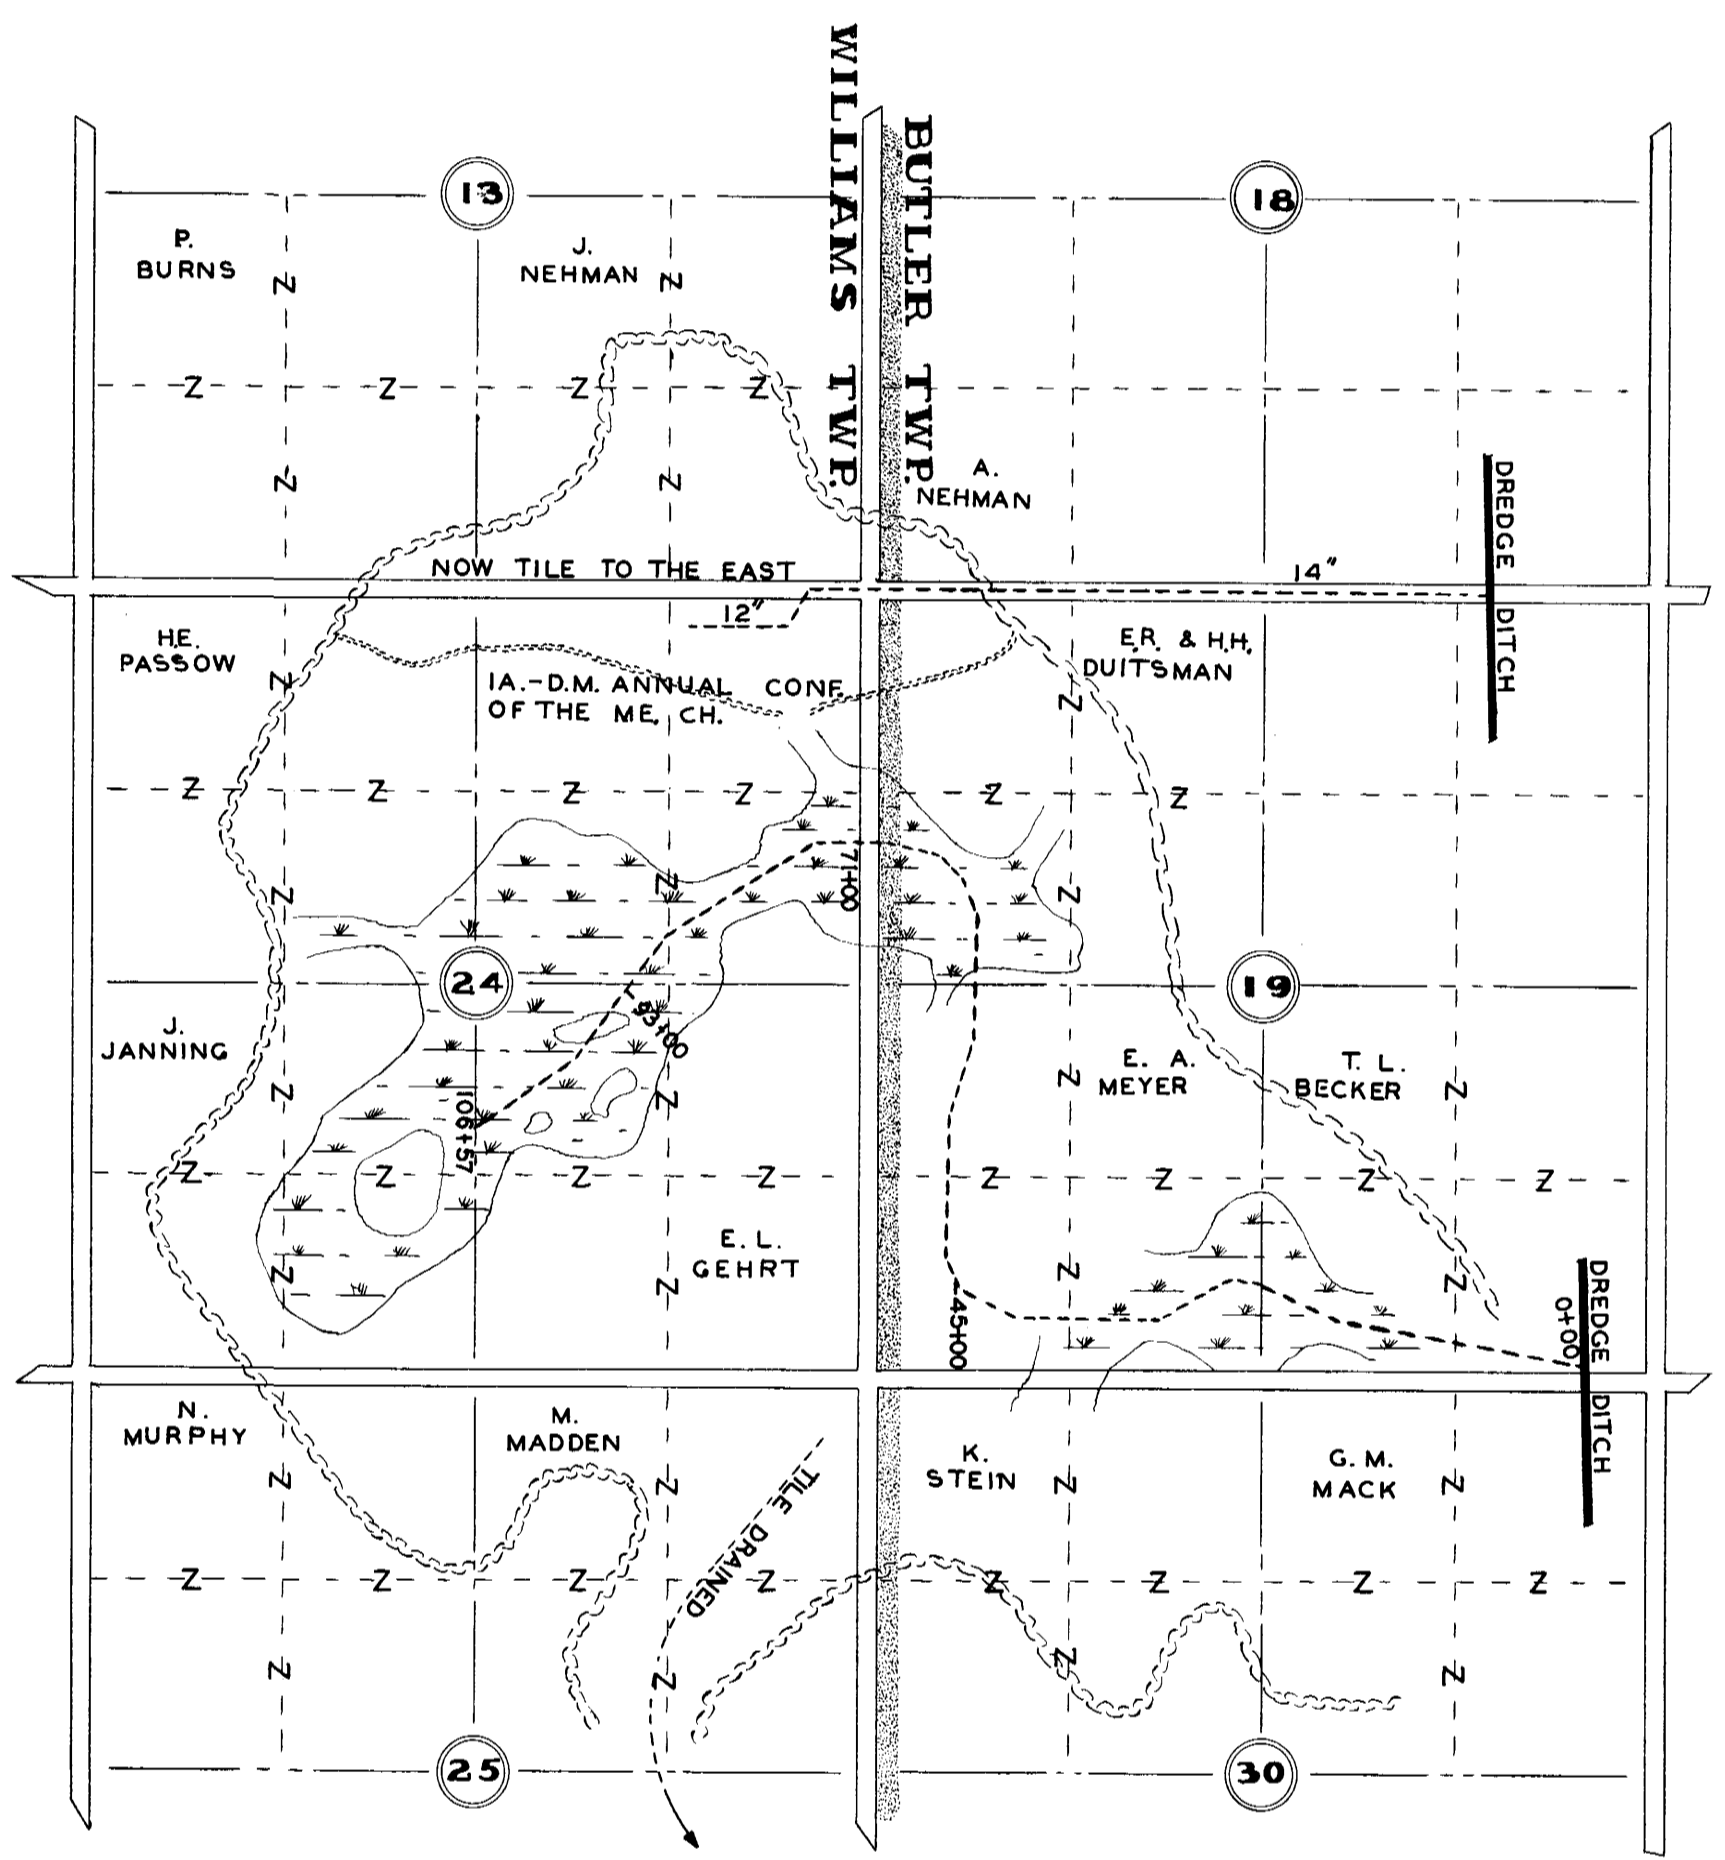

**TILE SUMMARY**

SIZE	LENGTH	GRADE	AV. DR.
22"	4500'	0.06	6.40'
18"	2600'	0.06	8.50'
16"	2200'	0.06	7.50'
14"	1357'	0.06	6.80'

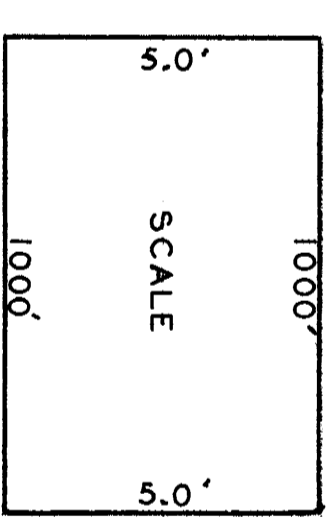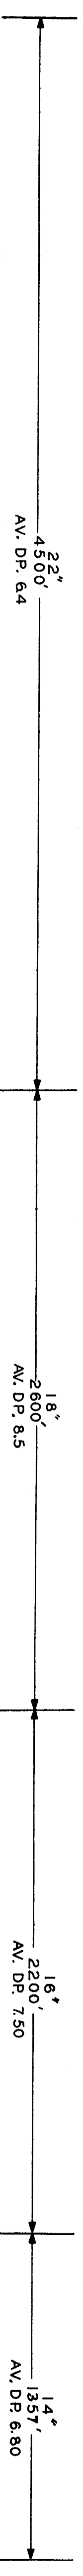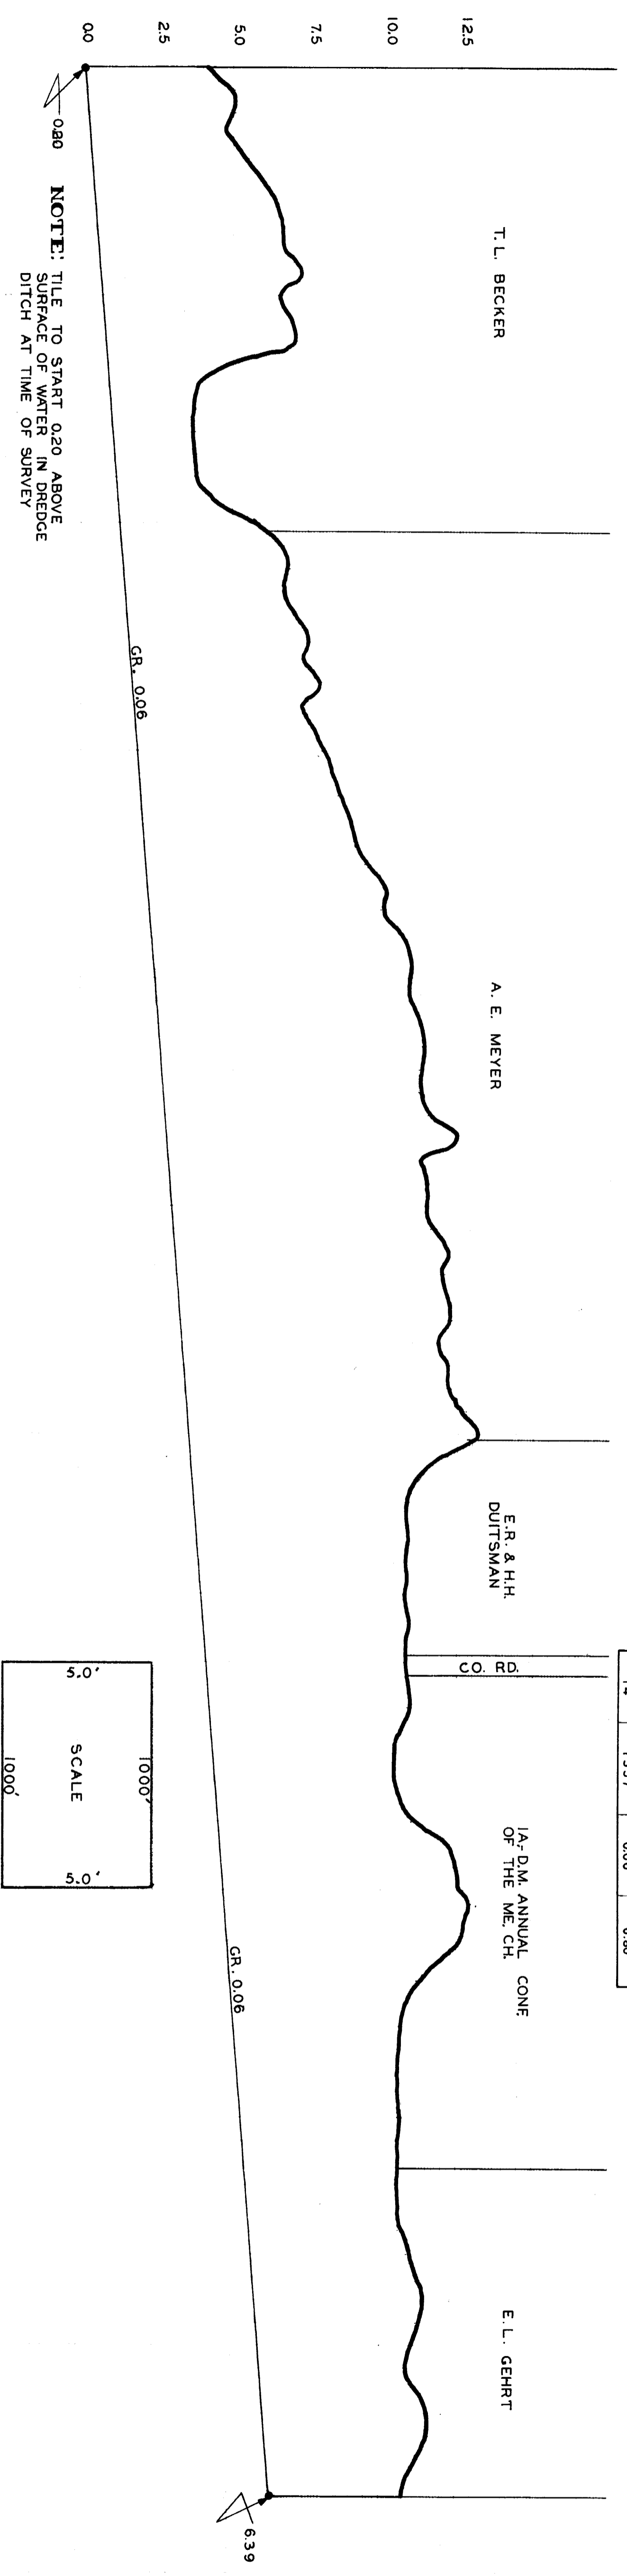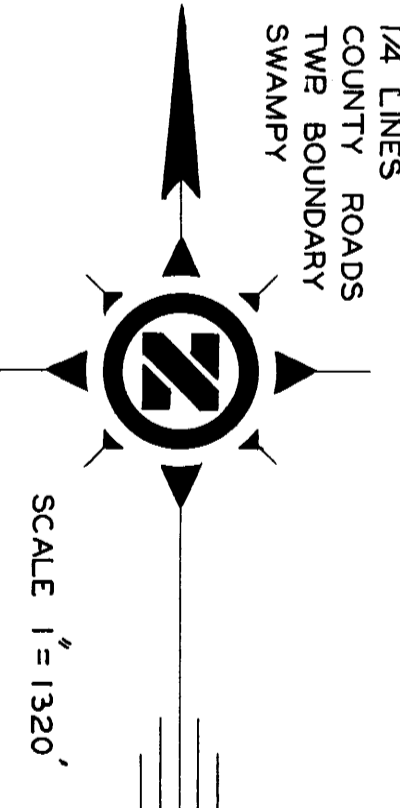

0 10 20 30 40 50 60 70 80 90 100 110