



PLAT OF
DRAINAGE DISTRICT NO. 163
CALHOUN CO.
IOWA

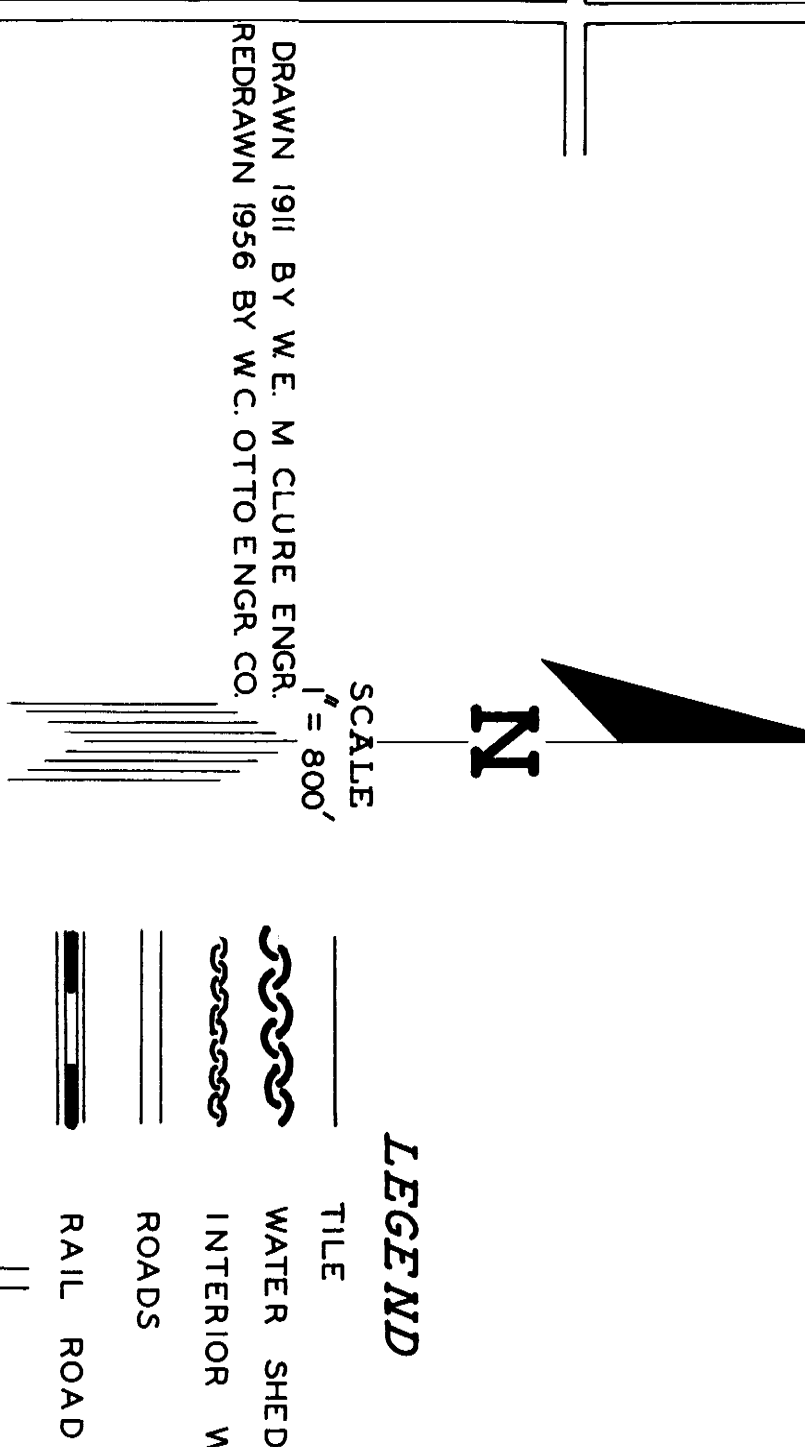

TILE SIZE

MAIN	AVE. CUT	8.9'	8.8'	8.3'	7.2'	6.8'	7.2'	5.7'	4.5'
2300'	30" TILE	AVE. CUT	8.9'						
3600'	28" "	"	8.8'						
1400'	26" "	"	8.3'						
2100'	24" "	"	7.2'						
2600'	22" "	"	6.8'						
4100'	20" "	"	7.2'						
1600'	14" "	"	5.7'						
950'	10" "	"	4.5'						
350'	8" "	AVE. CUT	5.0'						
650'	12" "	AVE. CUT	5.2'						
125'	8" "	AVE. CUT	5.0'						
700'	12" "	AVE. CUT	6.0'						
100'	8" "	"	4.5'						
600'	10" "	AVE. CUT	4.9'						
800'	12" "	AVE. CUT	4.8'						
1050'	10" "	"	5.5'						
700'	10" "	AVE. CUT	5.4'						
1100'	8" "	AVE. CUT	5.8'						
1250'	8" "	AVE. CUT	5.2'						
900'	10" "	AVE. CUT	4.2'						
300'	8" "	"	4.5'						
600'	6" "	"	6.2'						
400'	8" "	AVE. CUT	4.3'						
400'	14" "	AVE. CUT	4.8'						
400'	12" "	"	4.8'						
425'	10" "	"	5.5'						
1200'	8" "	AVE. CUT	4.9'						
725'	8" "	AVE. CUT	4.5'						
1300'	8" "	AVE. CUT	4.9'						
700'	8" "	AVE. CUT	5.0'						
300'	10" "	AVE. CUT	4.9'						

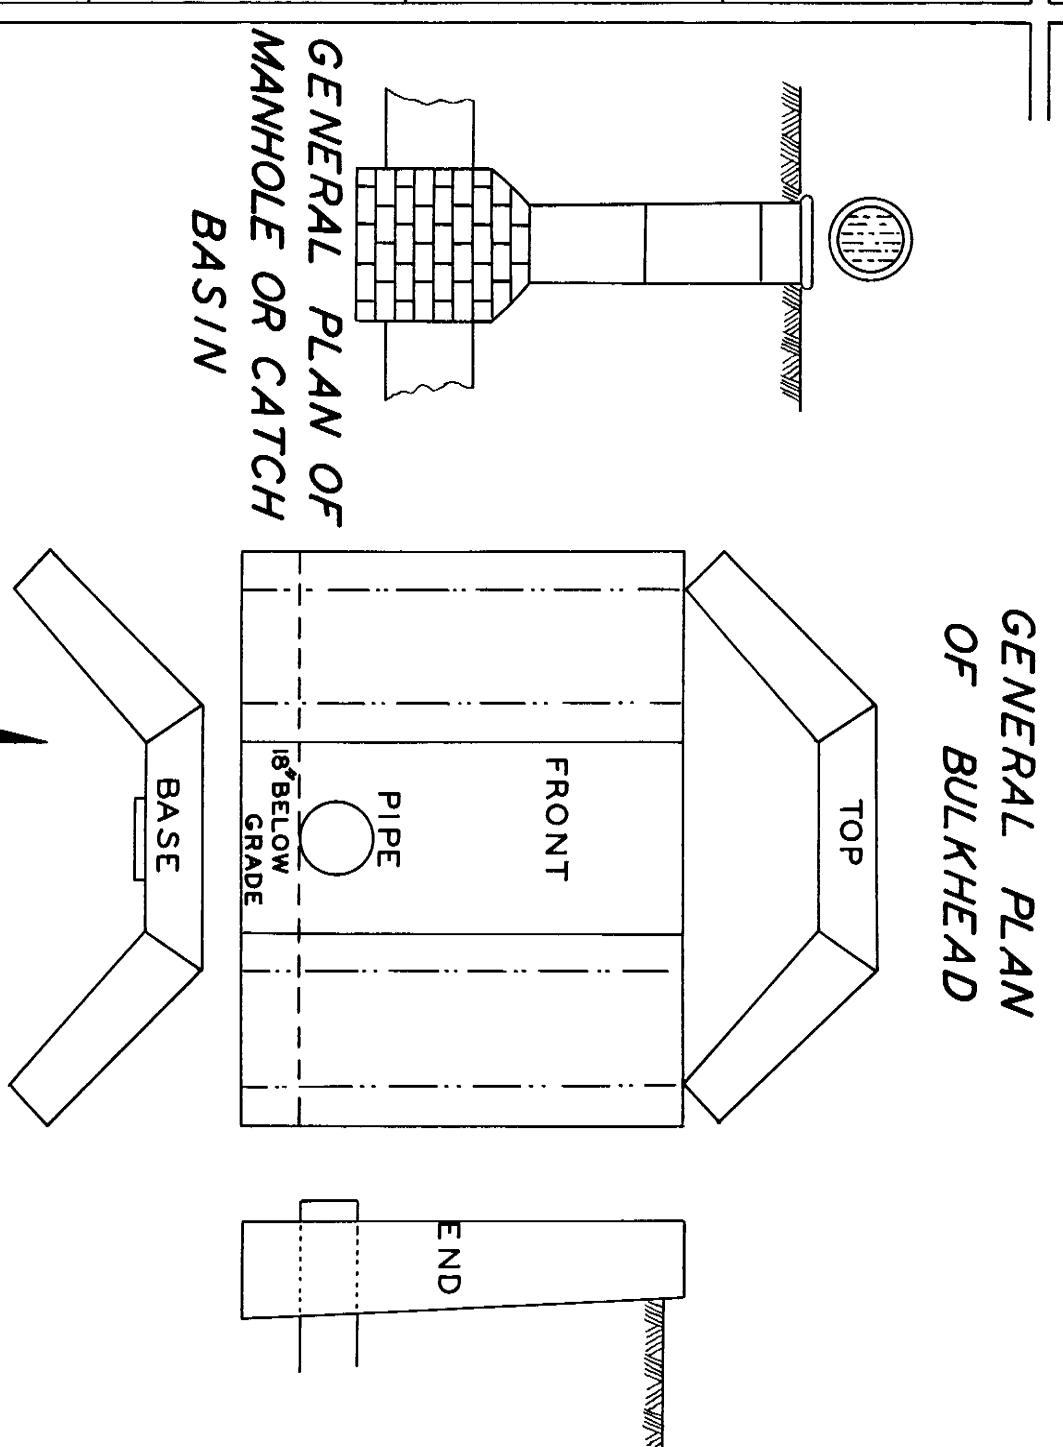