


**PLAT & PROFILE
FOR
DRAINAGE DISTRICT NO. 178**

CALHOUN COUNTY IOWA


SEC. 15-16

T.86N. TWIN LAKES R.33N.


DRAWN BY J.P. MOORE ENGR. CO. JUNE 1913
REDRAWN BY W.C. OTTO ENGR. CO. SAC CITY IOWA FEB. 1956

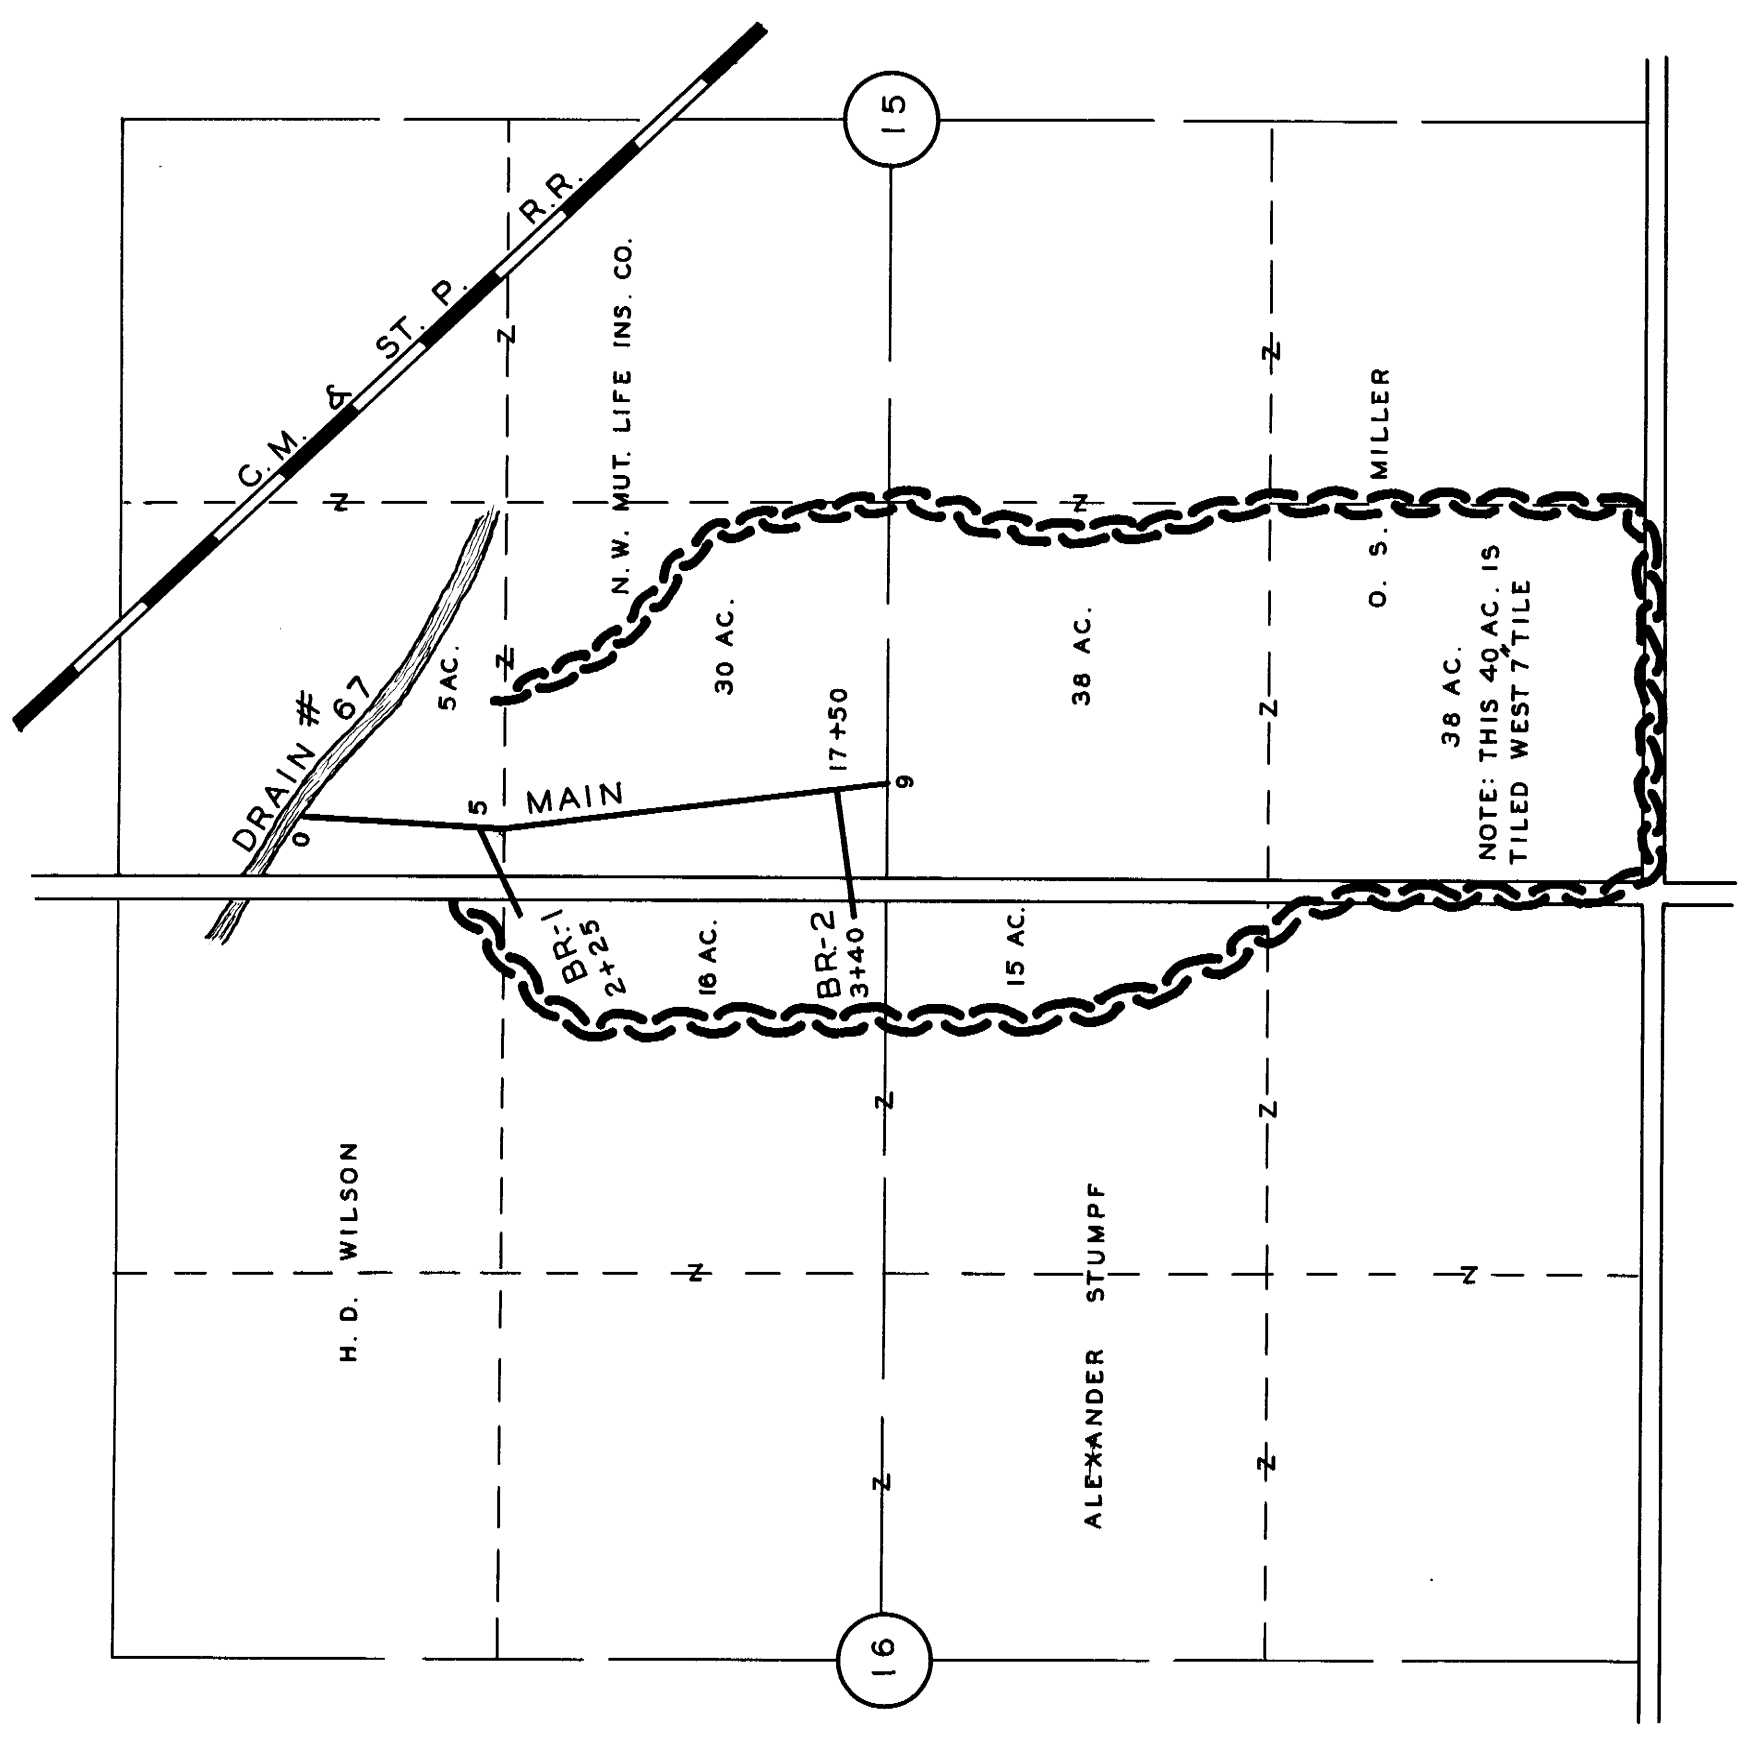

MAIN

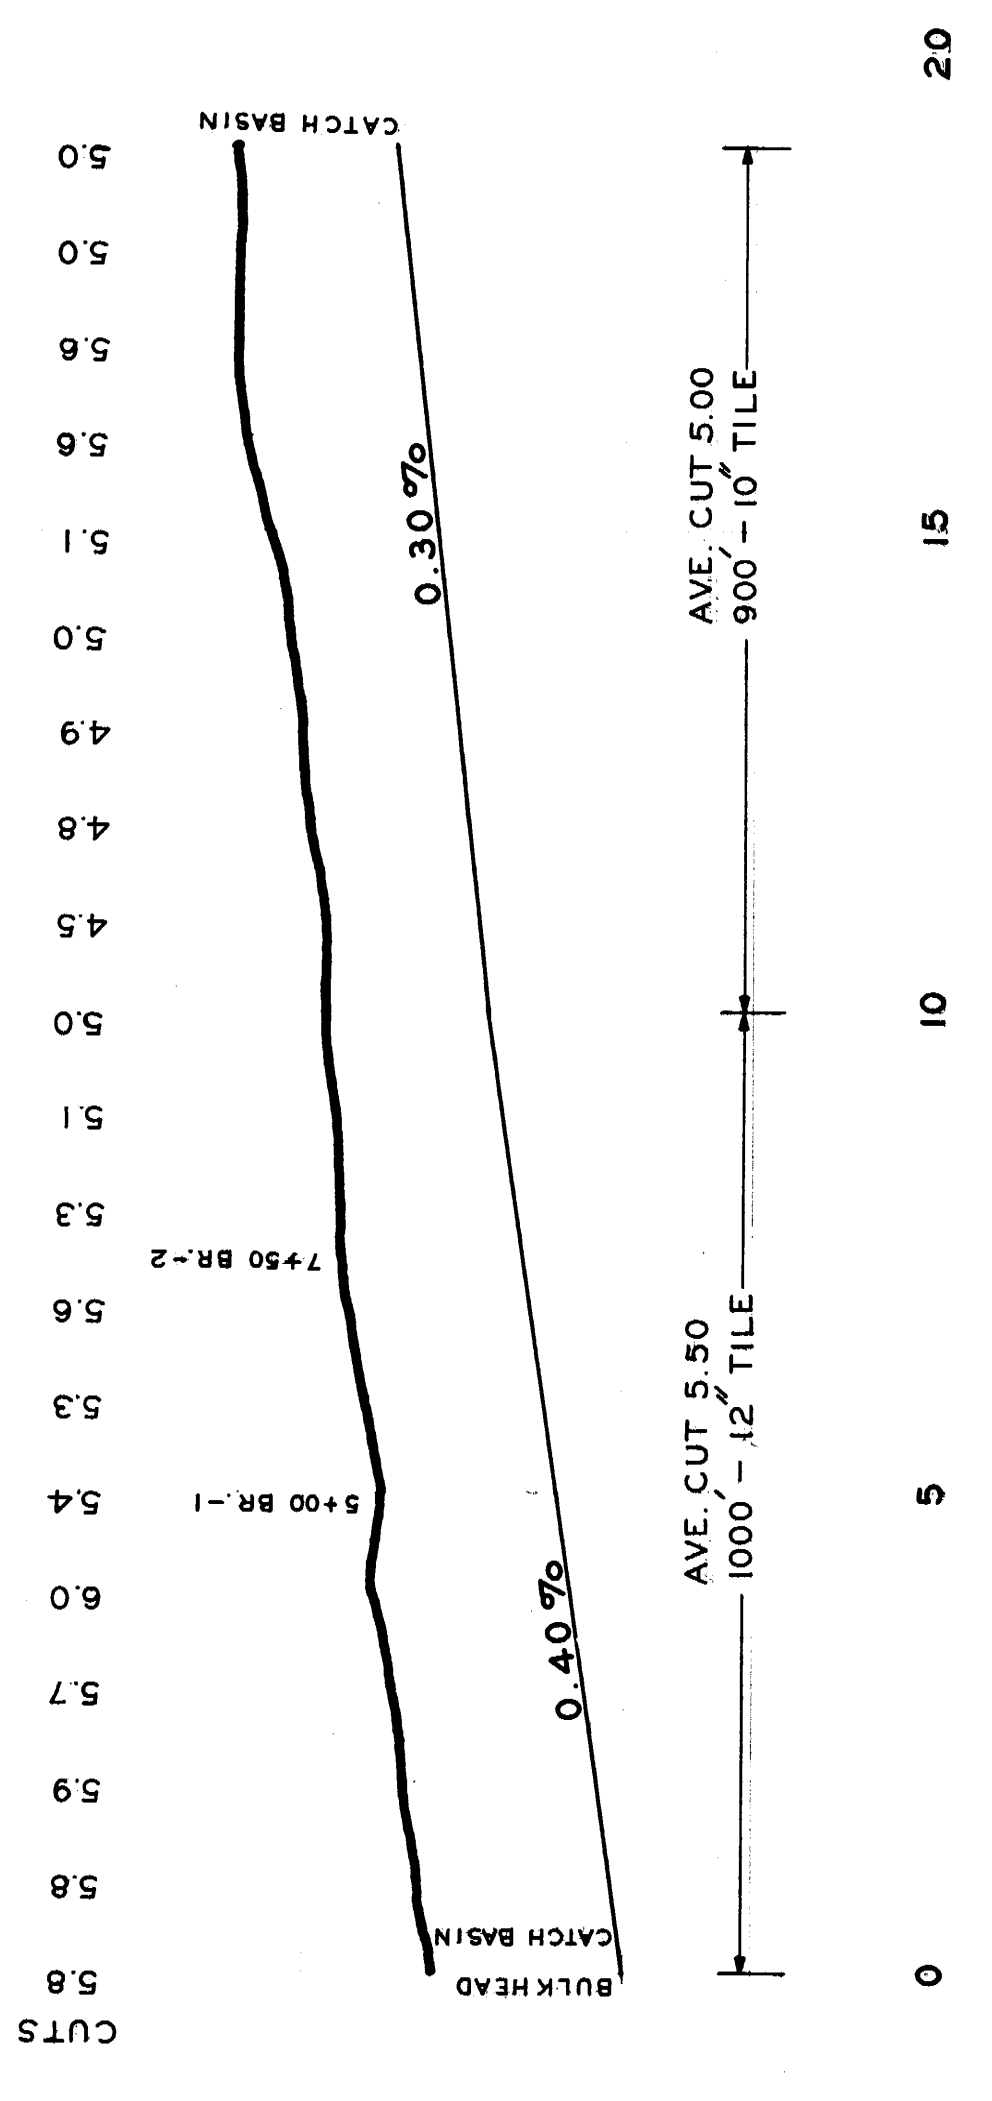

BRANCH-1

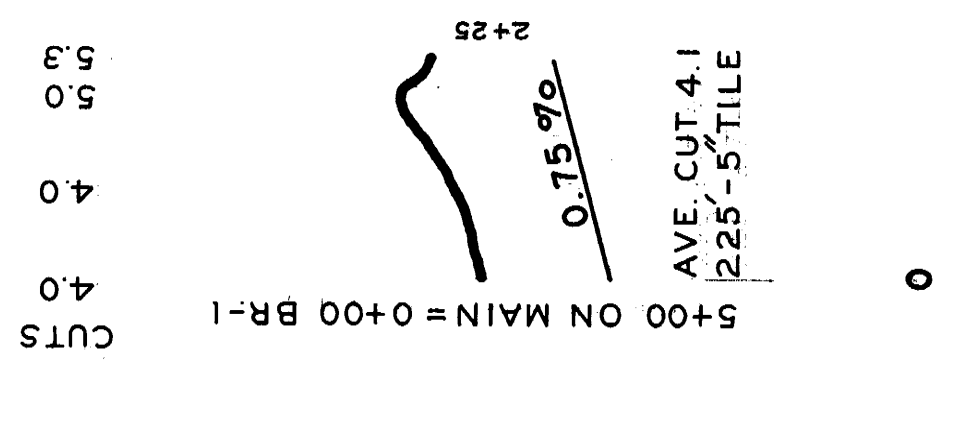

BRANCH-2

