
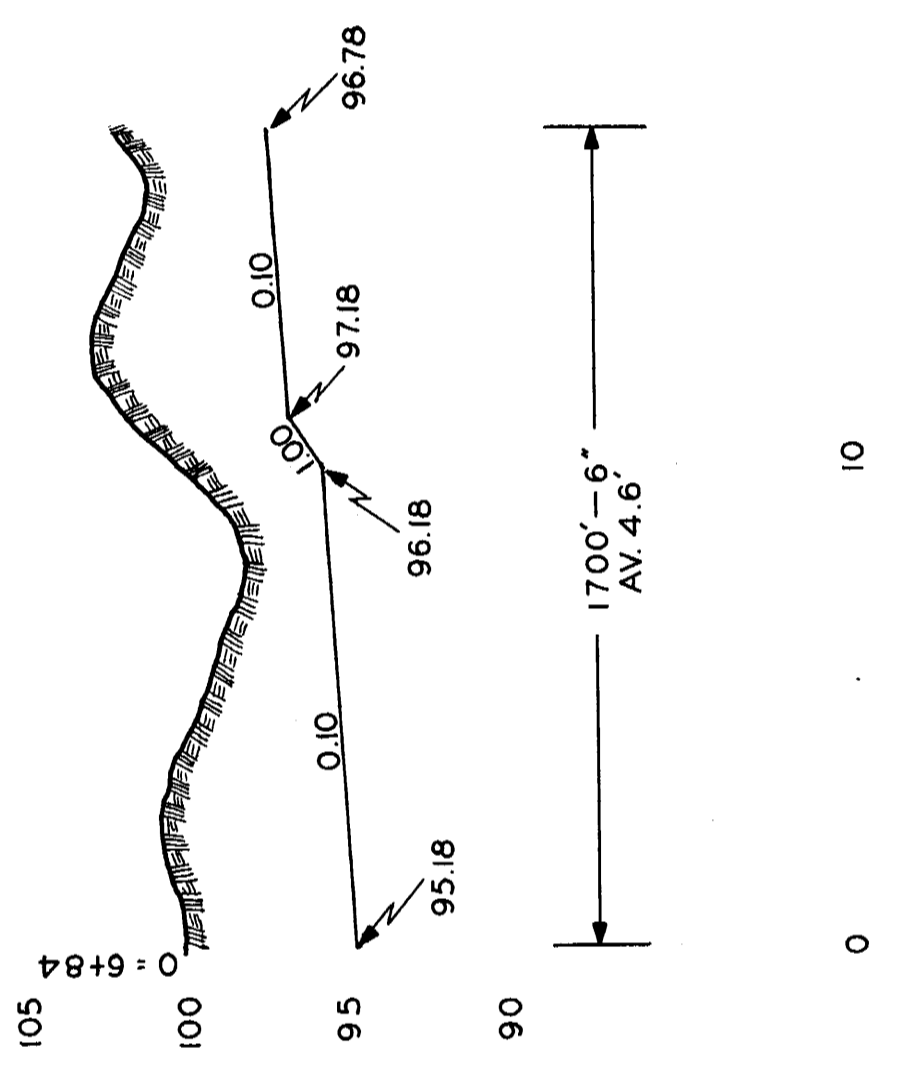


**PLAT & PROFILE
OF
DRAINAGE DISTRICT NO. 207**
ON POMEROY ROAD NO. 5
BETWEEN SEC. 31 & 32 SHERMAN TWP.
CALHOUN COUNTY, IOWA
OFFICE OF COUNTY ENGINEER
ROCKWELL CITY, IOWA AUG. 13, 1915
APPROVED W.E. MCCLURE CO. ENGR.
REDRAWN W.C. OTTO ENGR. CO.
SAC CITY, IOWA
MARCH 1956

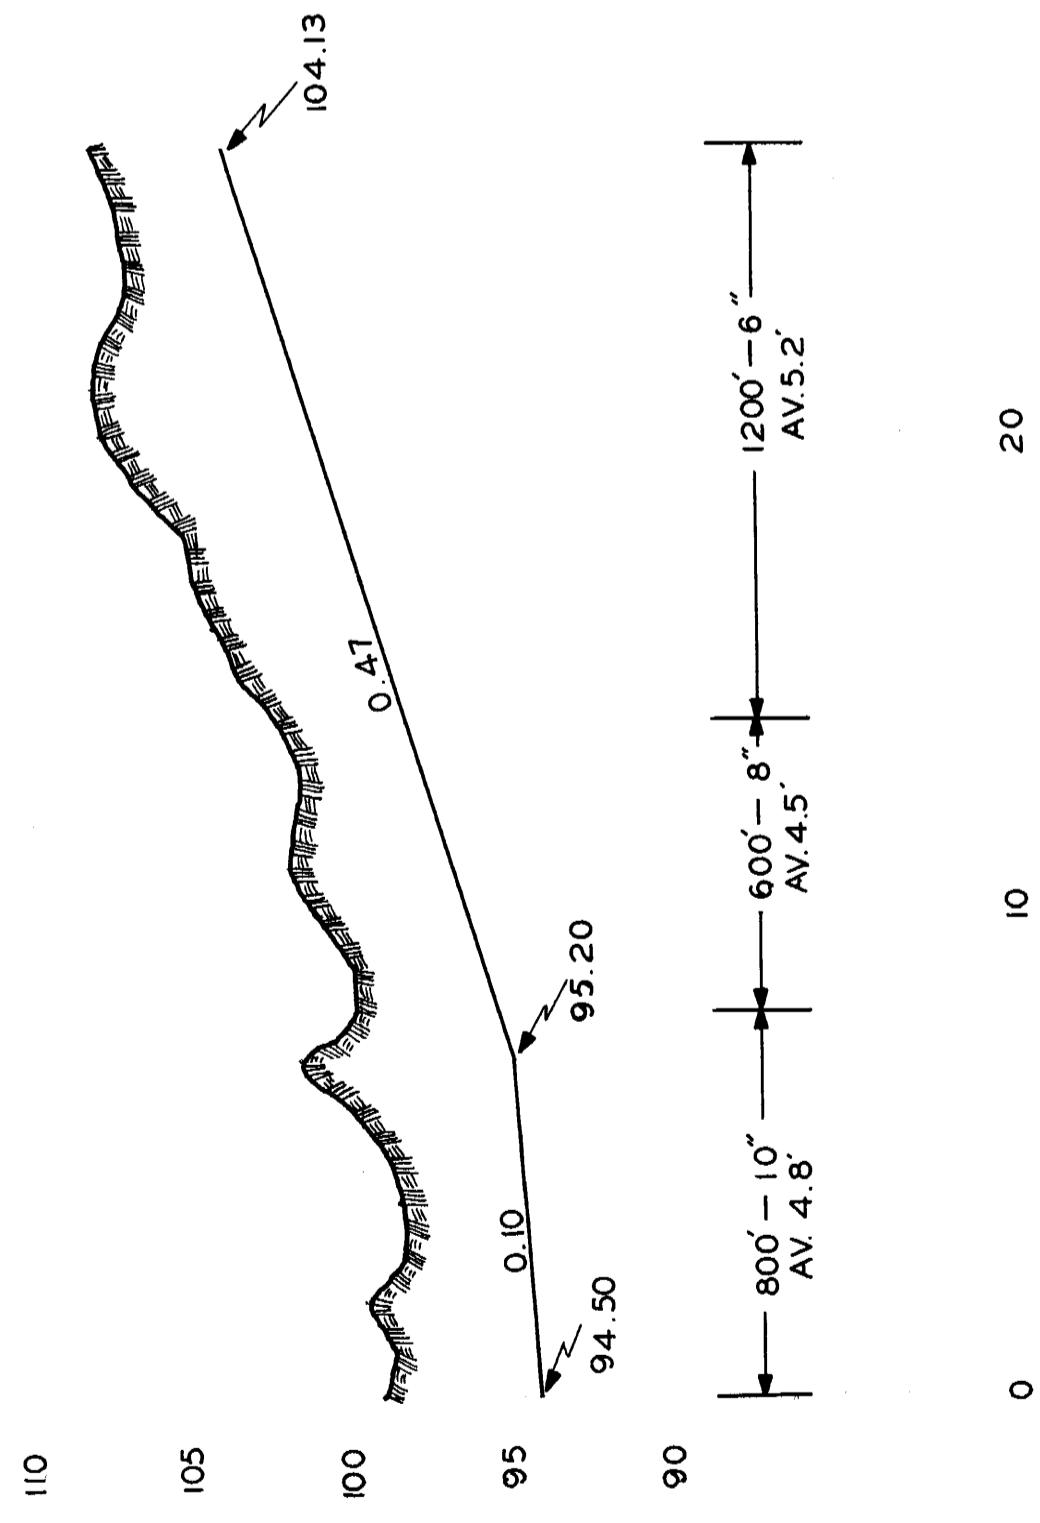

0 10 20 0 10