
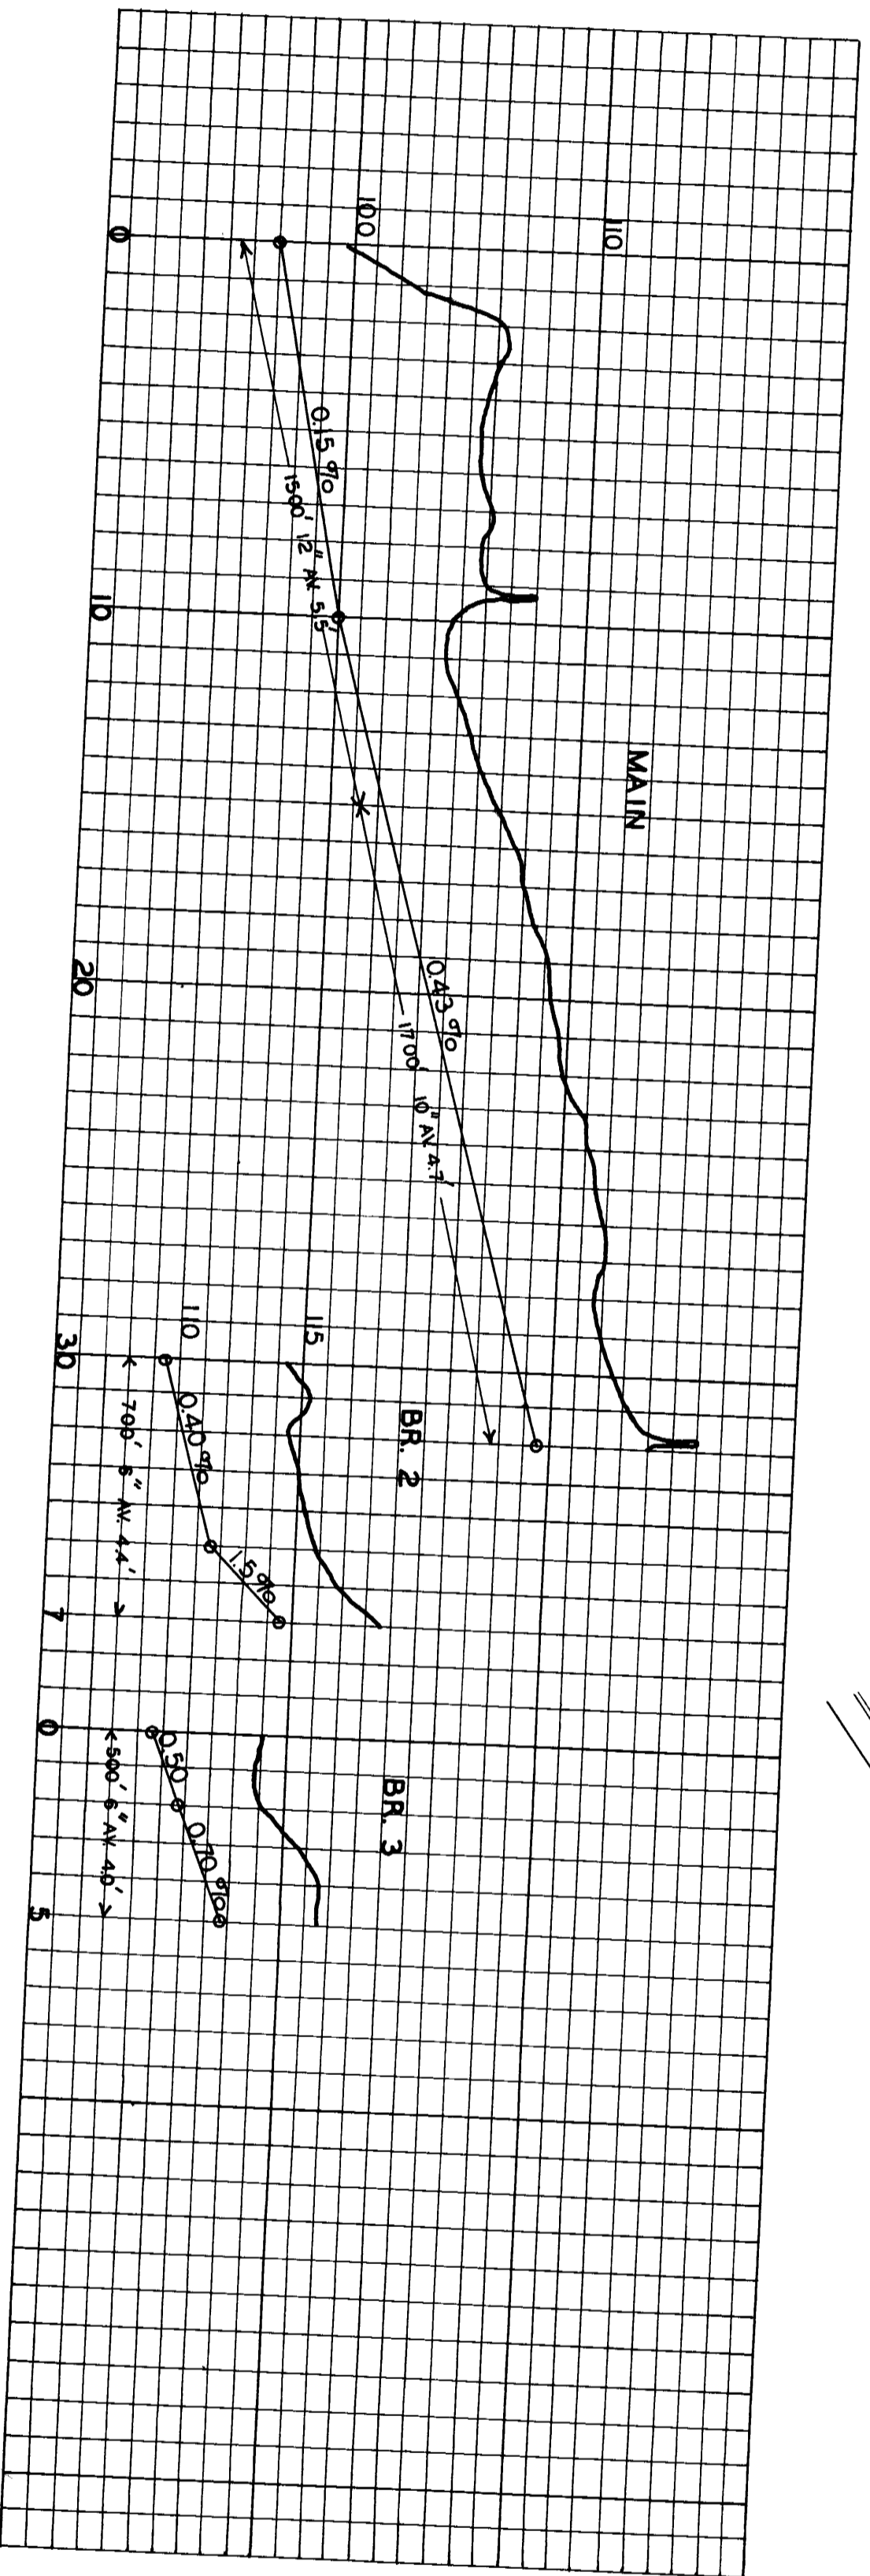


PLAT & PROFILE  
 DRAINAGE DISTRICT NO. 218  
 LOCATED IN  
 SECTION II UNION TWP.  
 CALHOUN CO.  
 IOWA

DRAWN 1918 BY W. E. MCCLURE ENGR.  
 REDRAWN 1956 BY W. C. OTTO ENGR. CO.

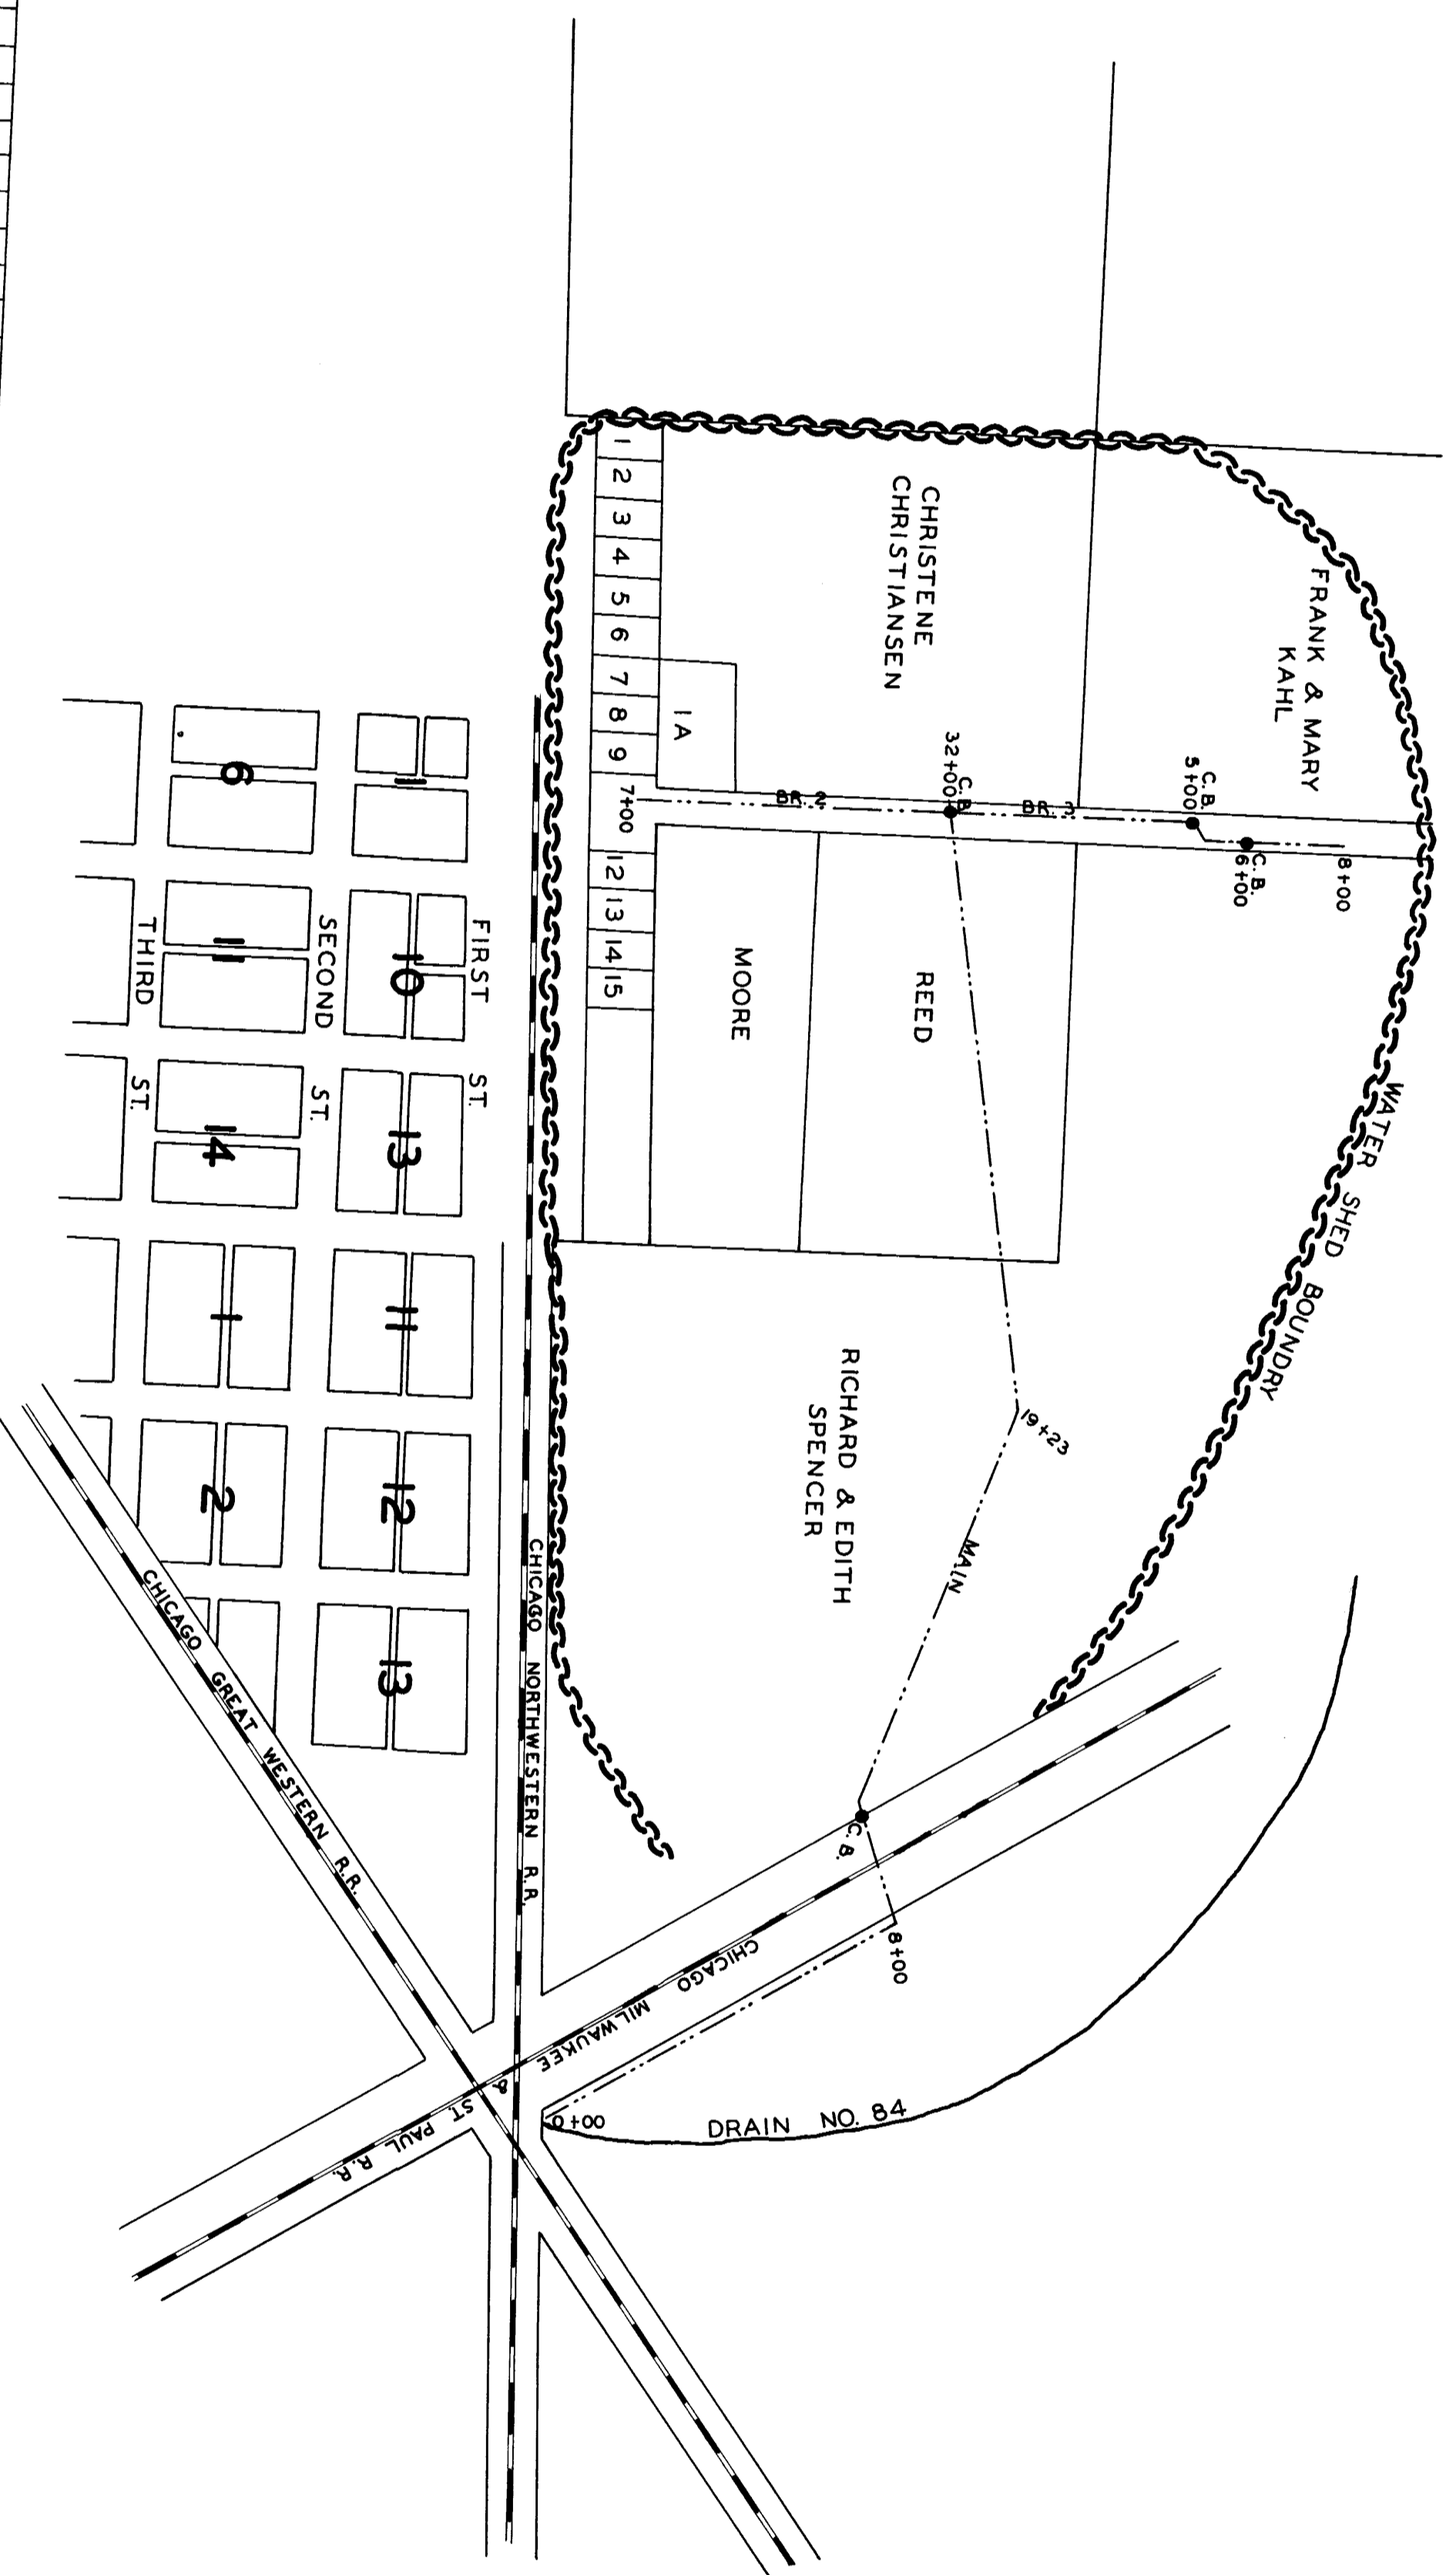

N  
 SCALE  
 1" = 300'