


PLAT AND PROFILE
 OF
 DRAINAGE DISTRICT NO. 233
 CALHOUN CO.
 IOWA

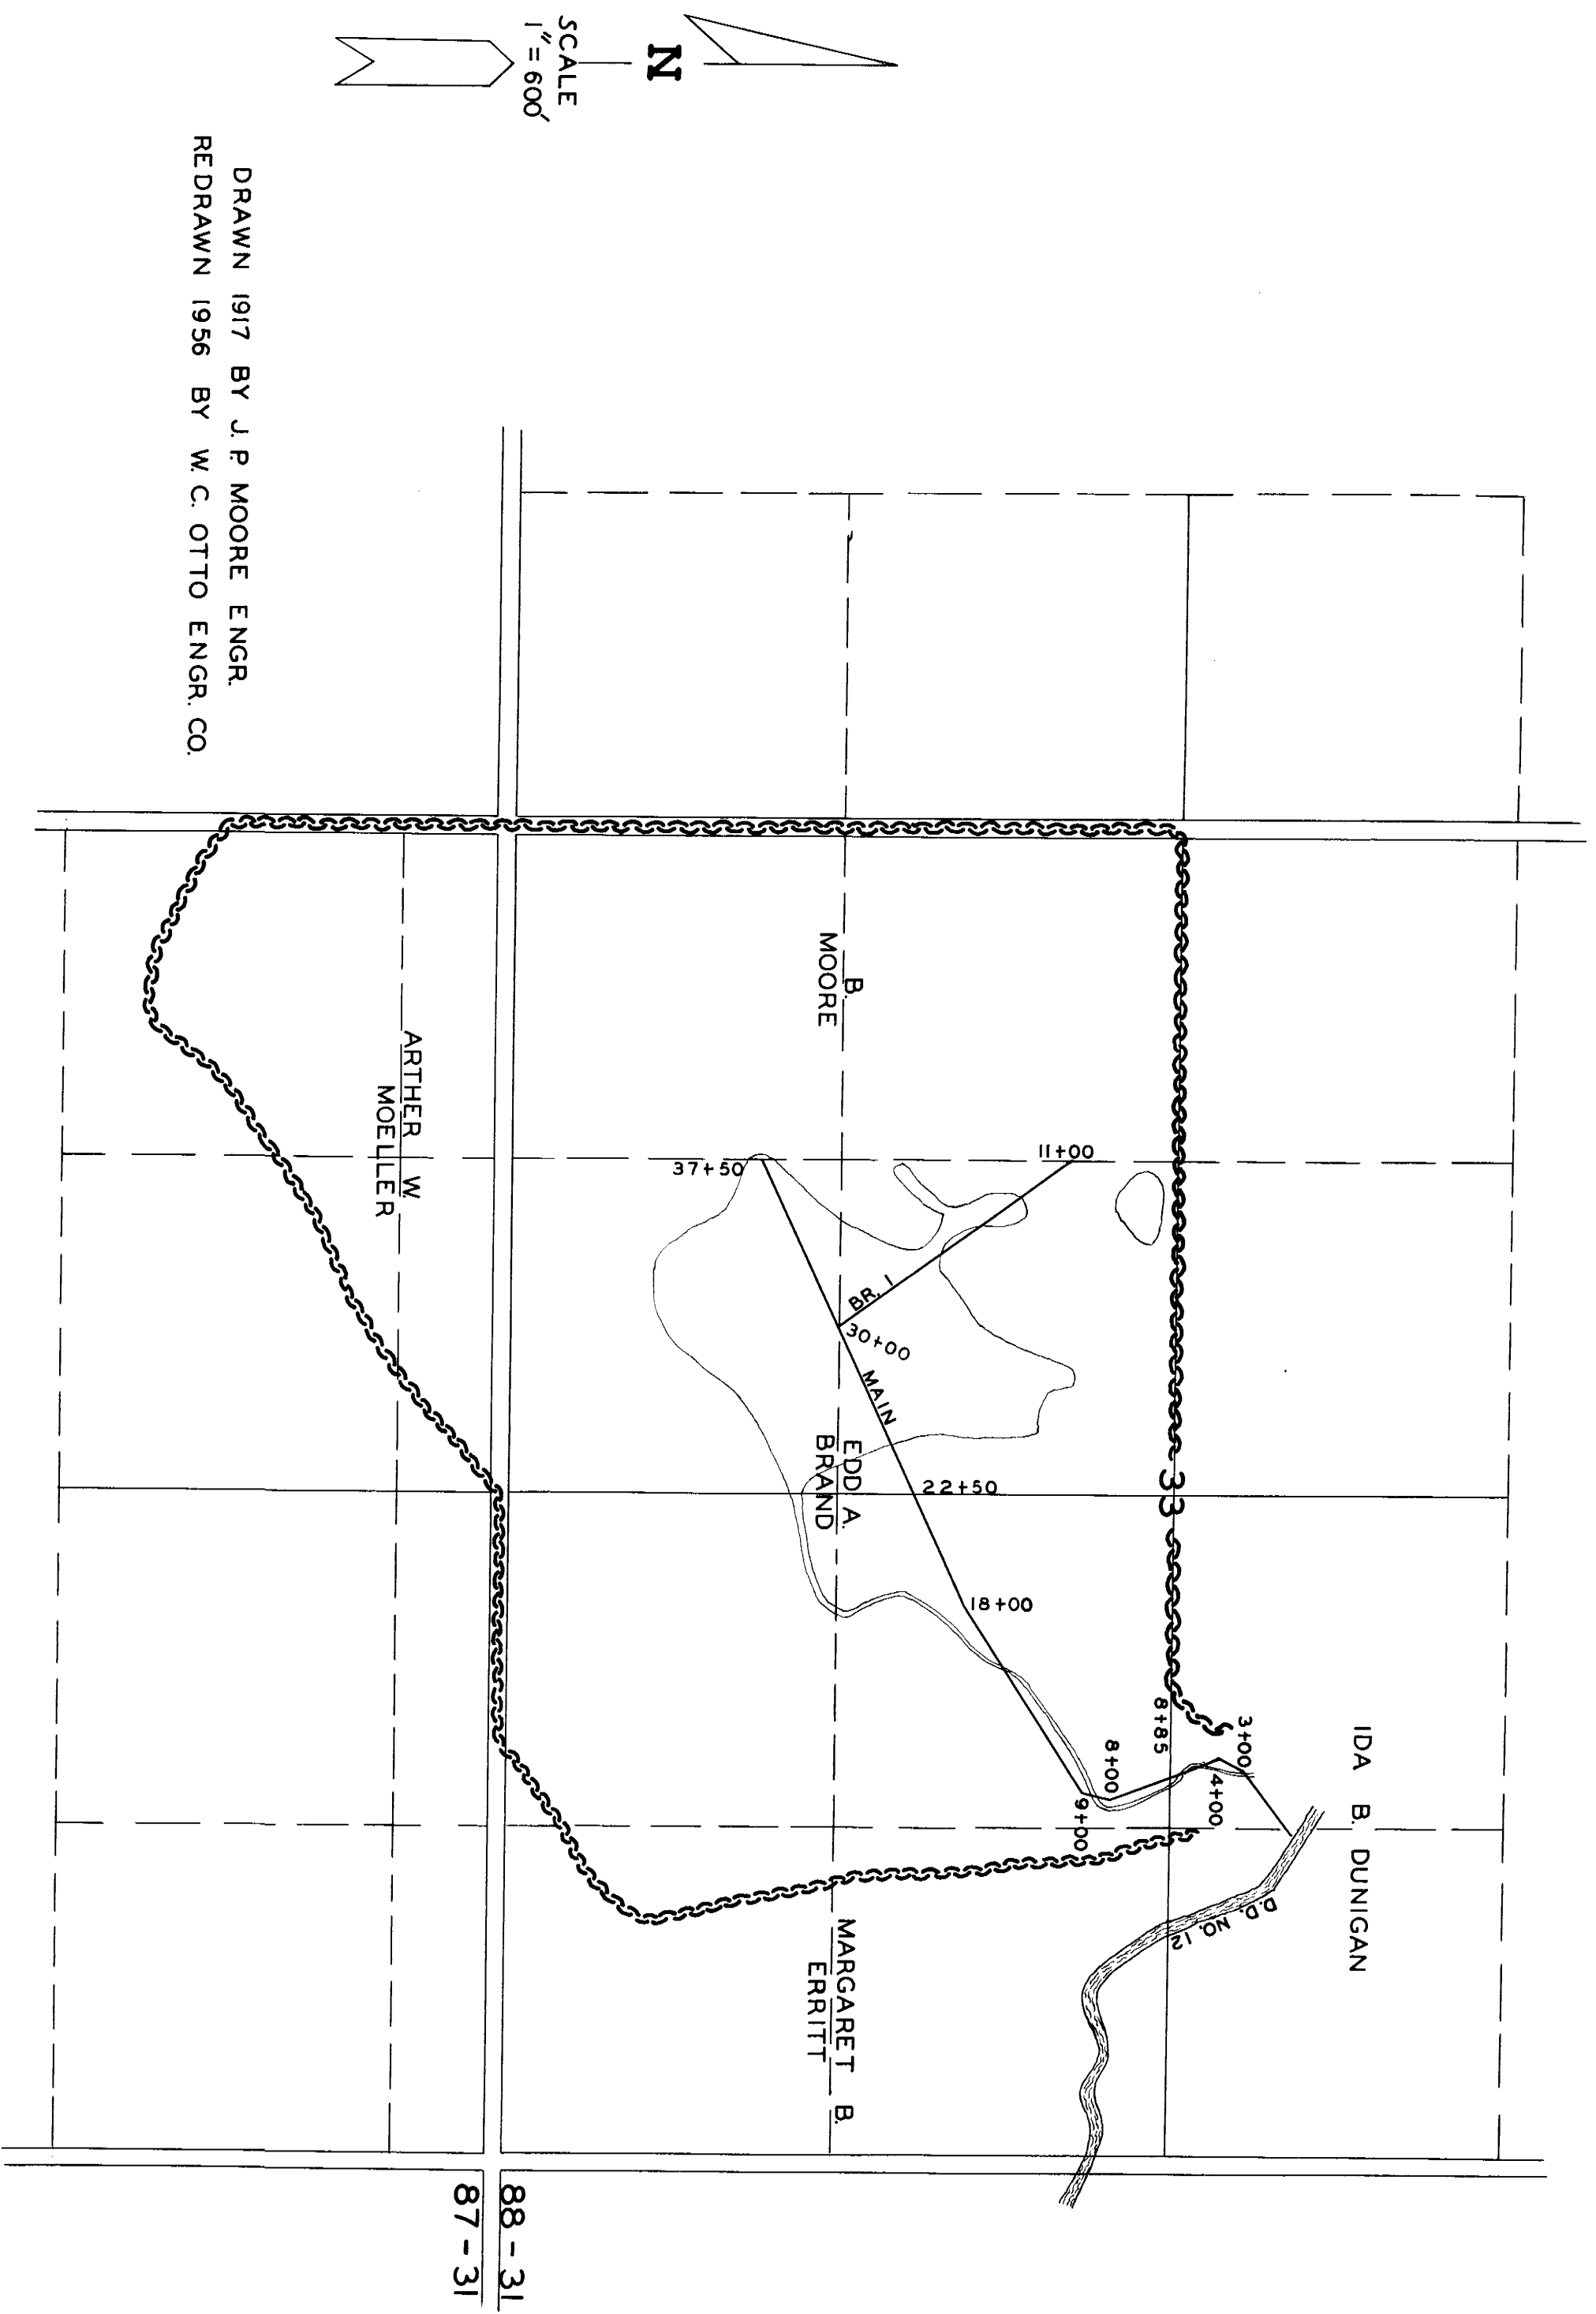

DRAWN 1917 BY J. P. MOORE ENGR.
 REDRAWN 1956 BY W. C. OTTO ENGR. CO.

