


PLAT & PROFILE OF DRAINAGE DISTRICT NO. 263 CALHOUN CO. IOWA

DRAWN BY W.E. MCCLURE
ENGR. APRIL 1938
REDRAWN BY W.C. OTTO
ENGR. CO. SAC CITY IOWA
MARCH 1956

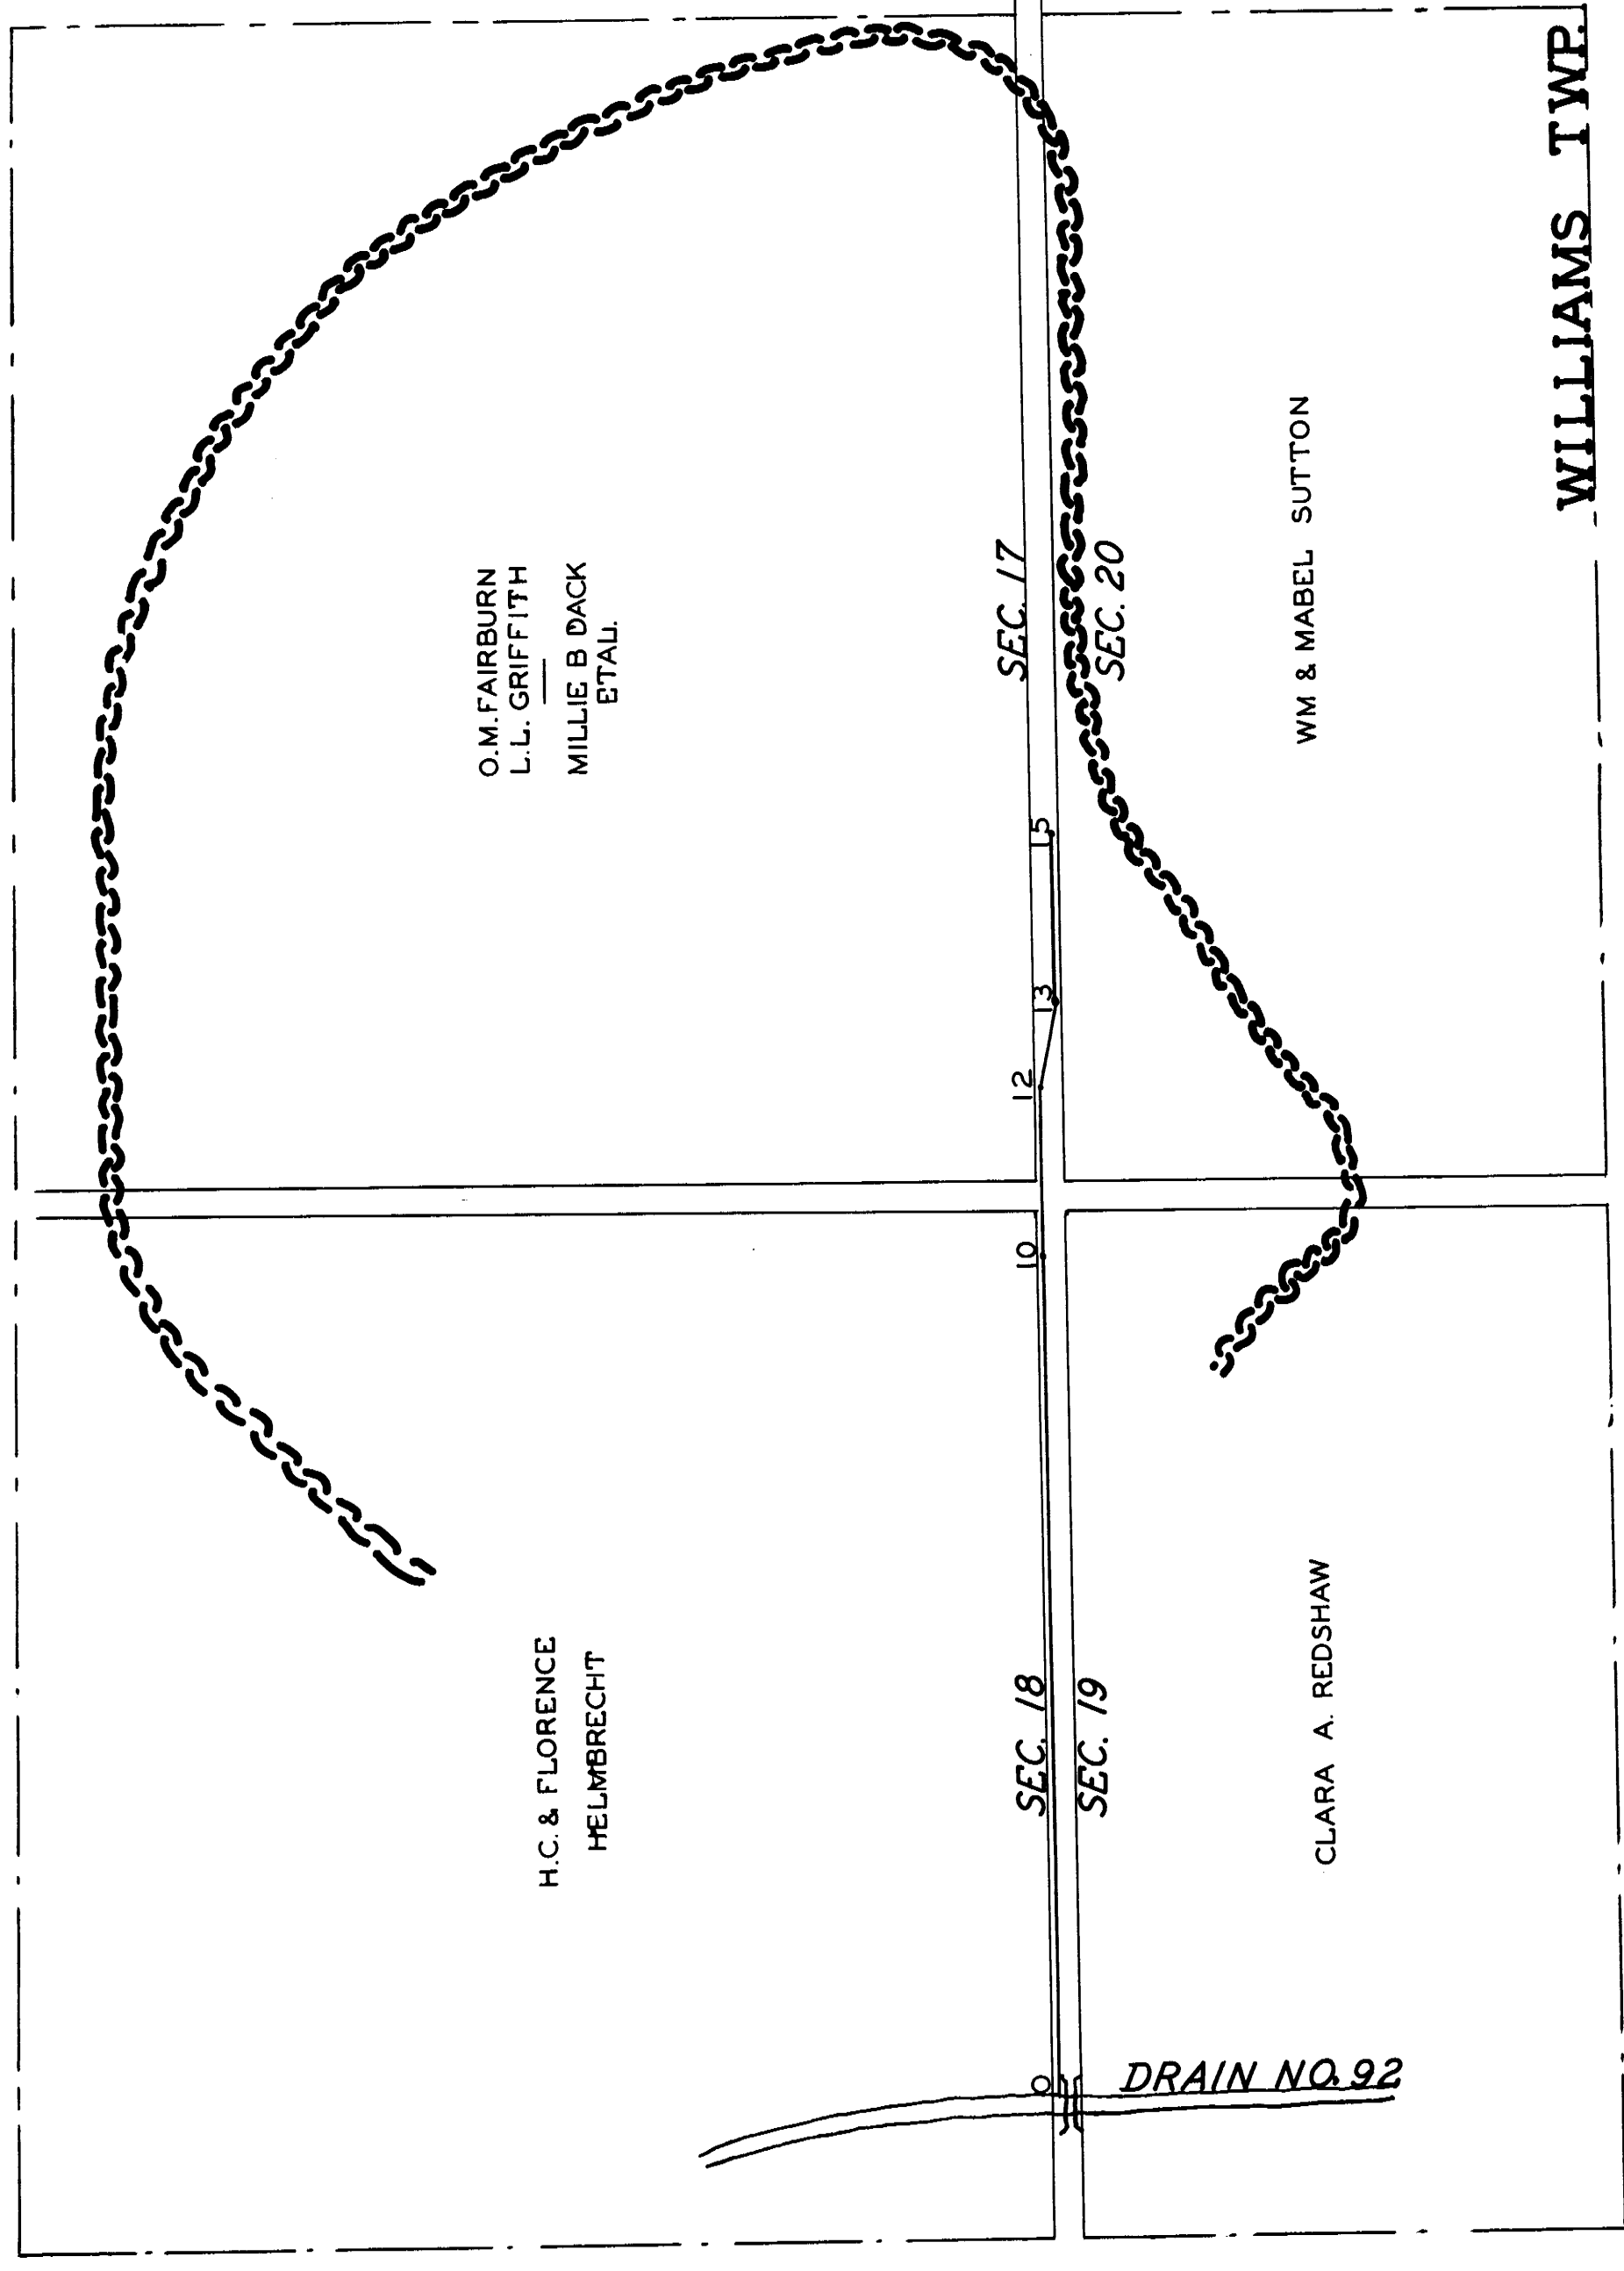

SCALE 1"=200'

