



MAIN


NOTE: GRADE LINE APPROXIMATE FOR OPEN DITCH
PROFILE OF AMENDED REPORT NOT AVAILABLE

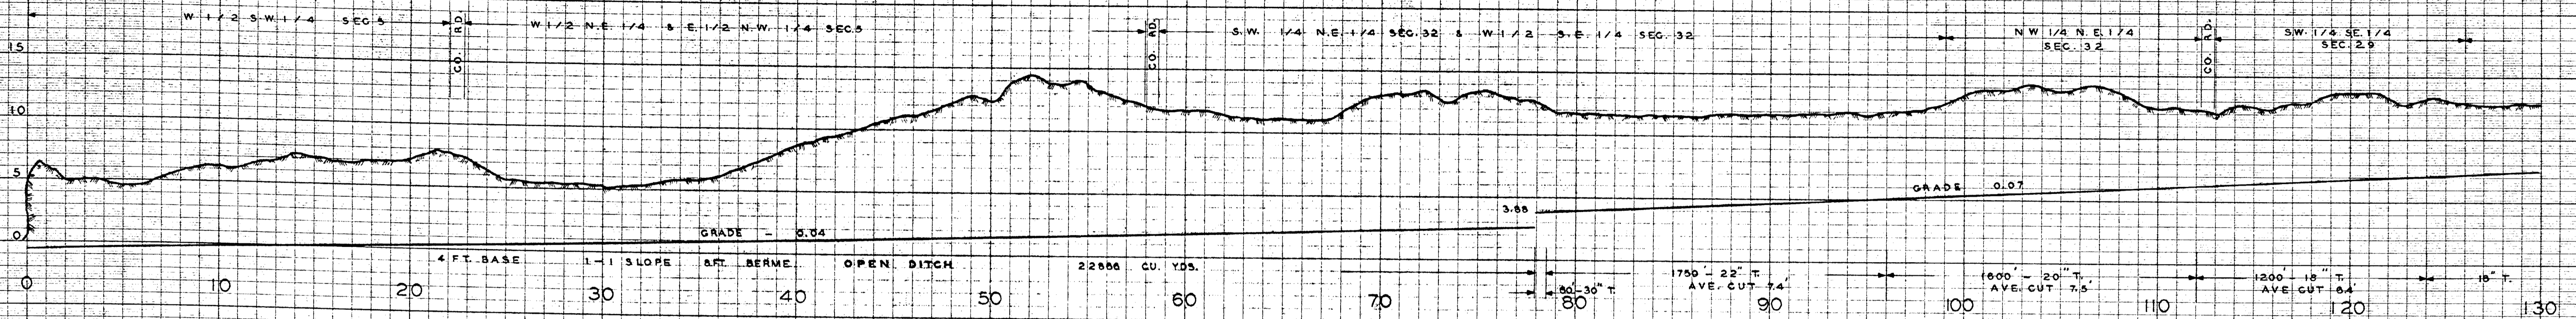


MAIN

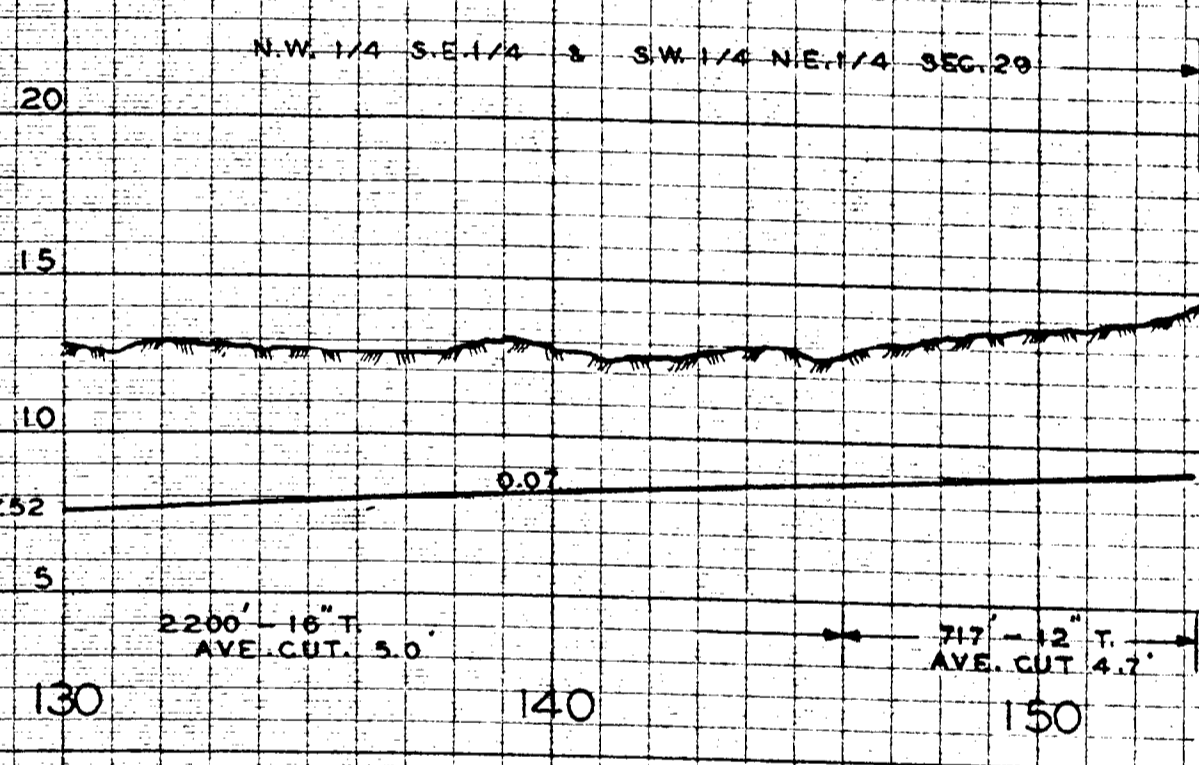


BRANCH "A"

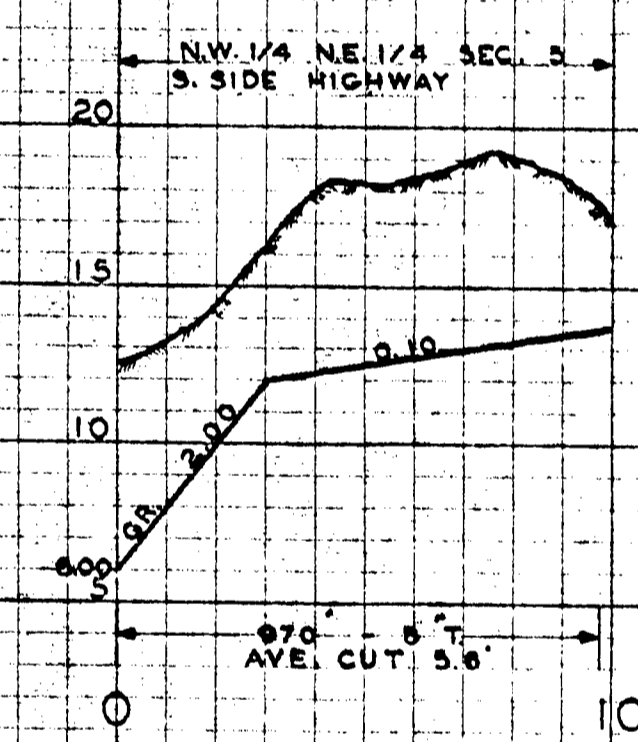


BRANCH "B"

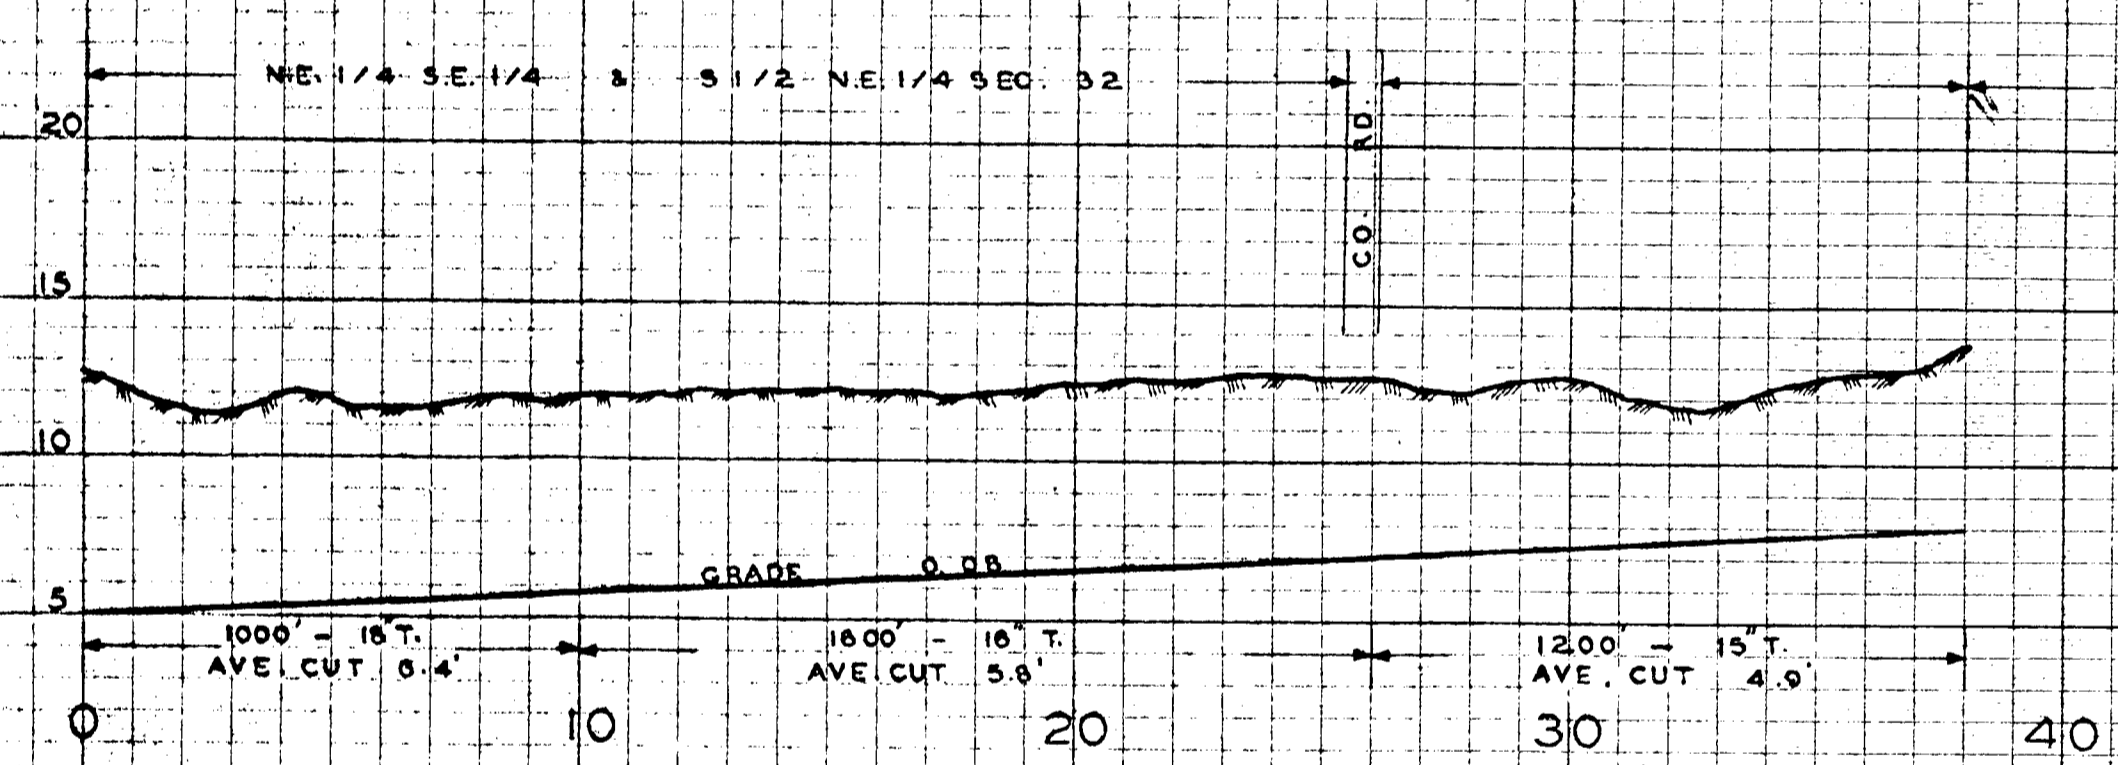


BRANCH "C"

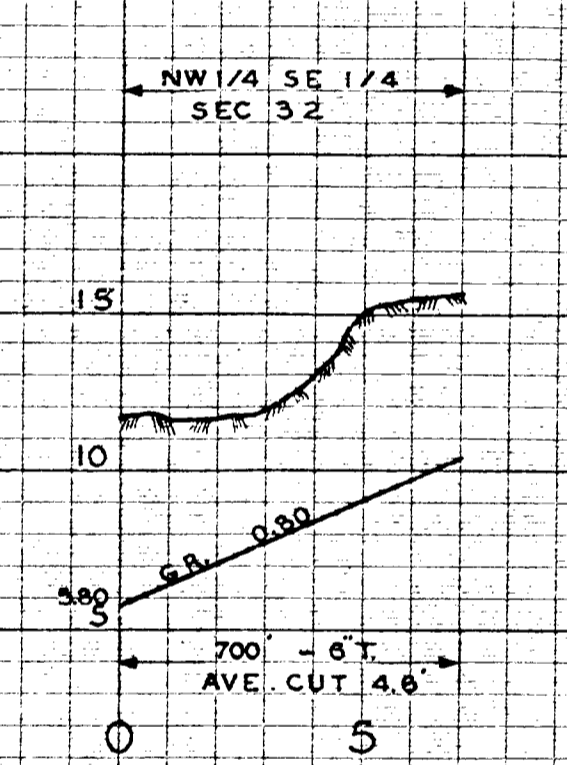


BRANCH "D"

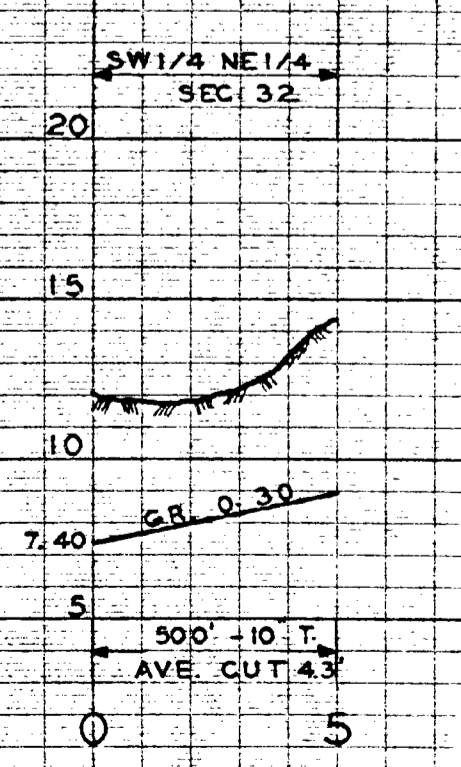


BRANCH "E"

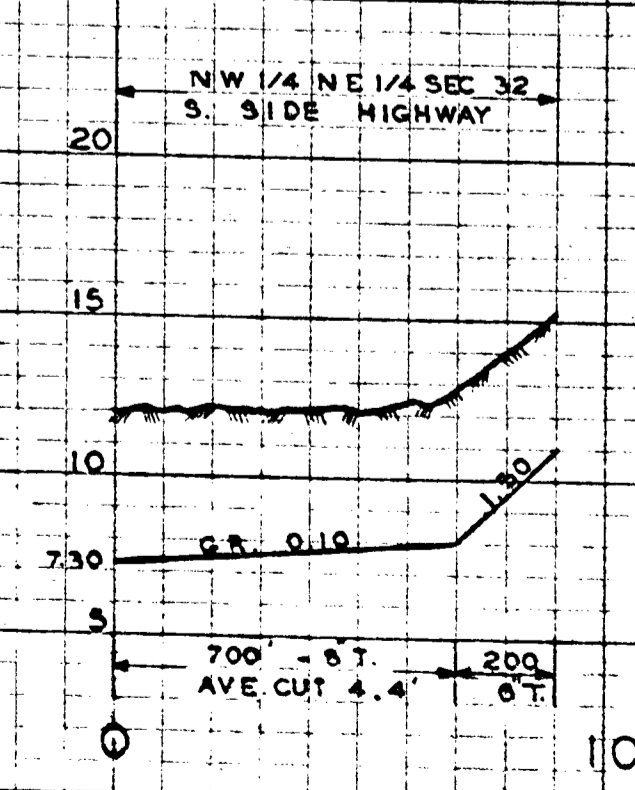

BRANCH "F"

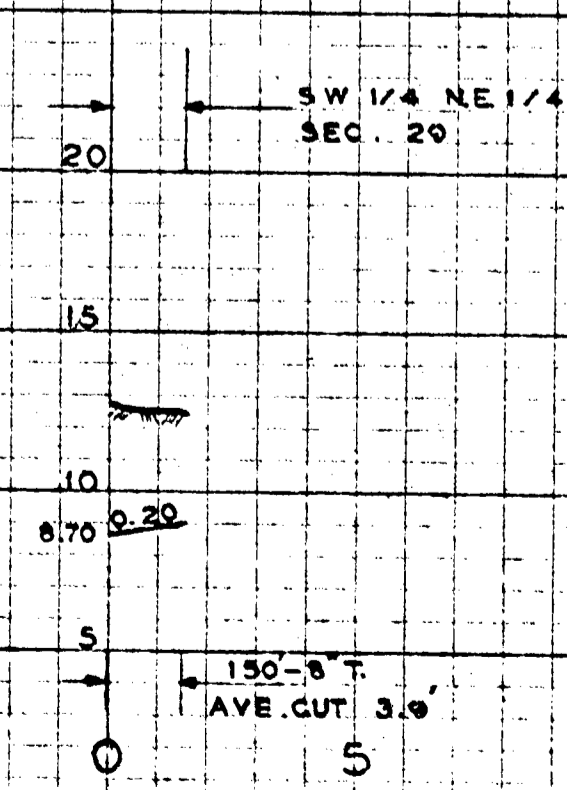

LATERAL 1

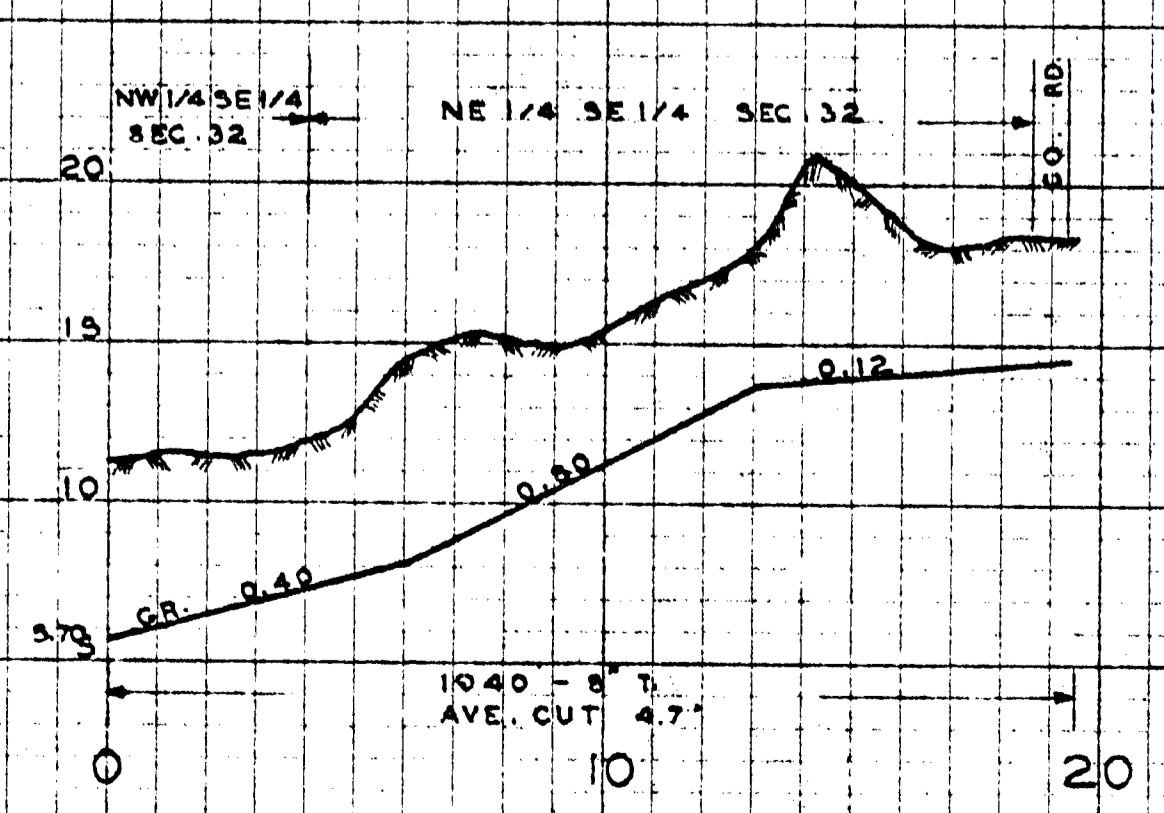

PROFILE OF JOINT DRAINAGE DISTRICT NO 43-72 POCAHONTAS - CALHOUN CO.S

J. L. PARSONS ENGINEER

REDRAWN BY W. C. GITO ENGINEERING CO. - SACS CITY, IOWA FEB. 1954

SCALE HOR. 1" = 400' VER. 1" = 6'