



DETAIL OF RETAINING WALL

STATION 5 + 70





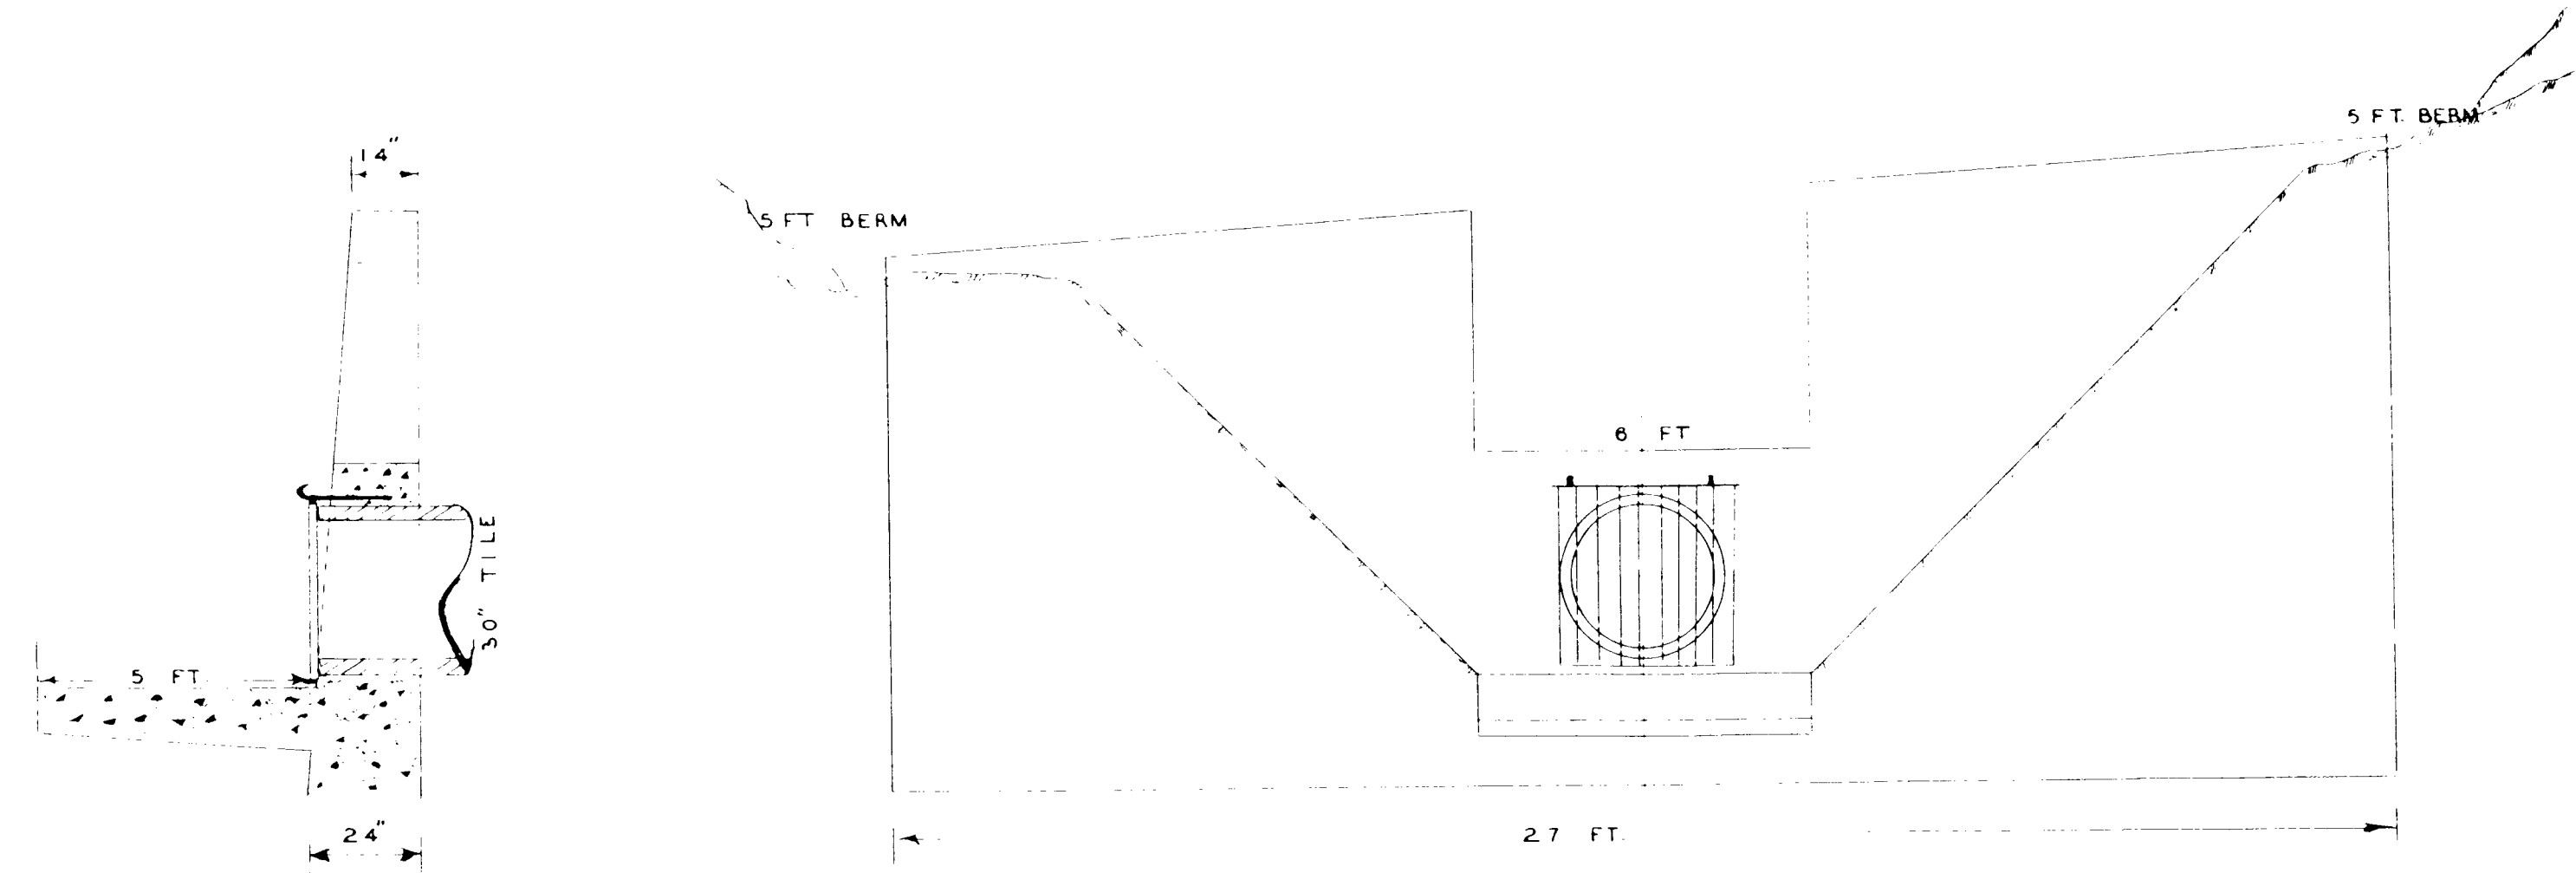


DETAIL OF MANHOLE

STATION 89 + 00

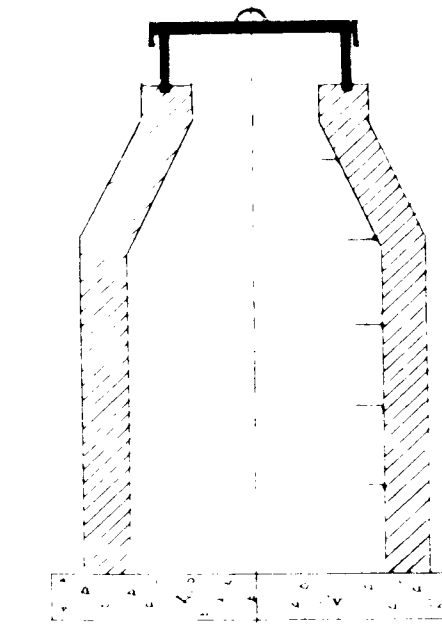

PROFILE OF JOINT D. D. NO 2 - S A C CO - NO 51 - CALHOUN CO.

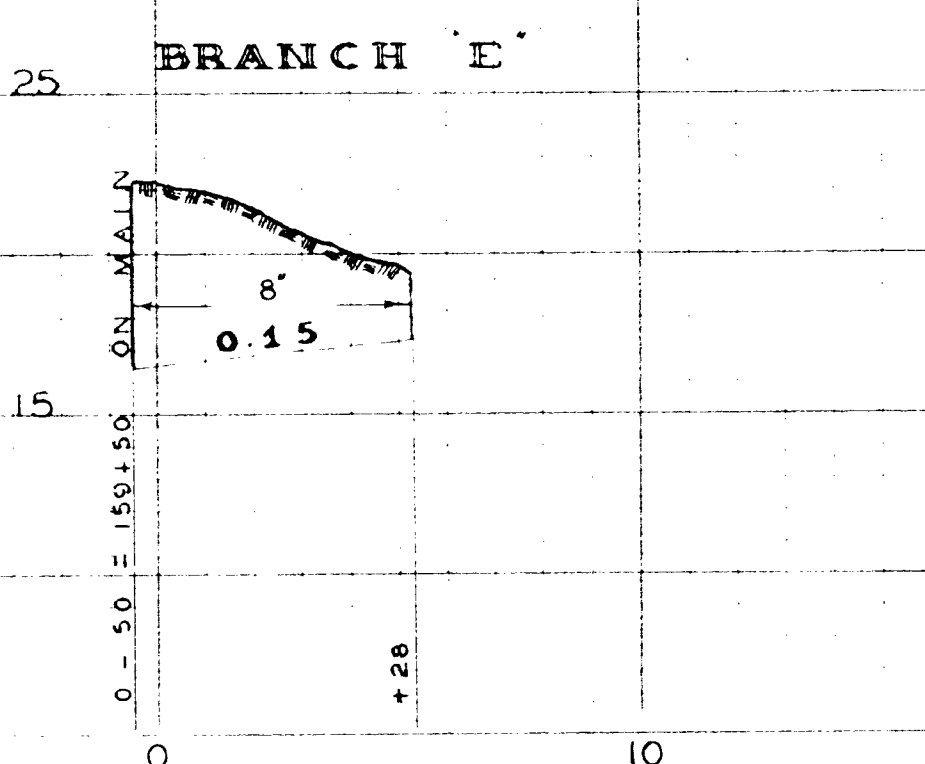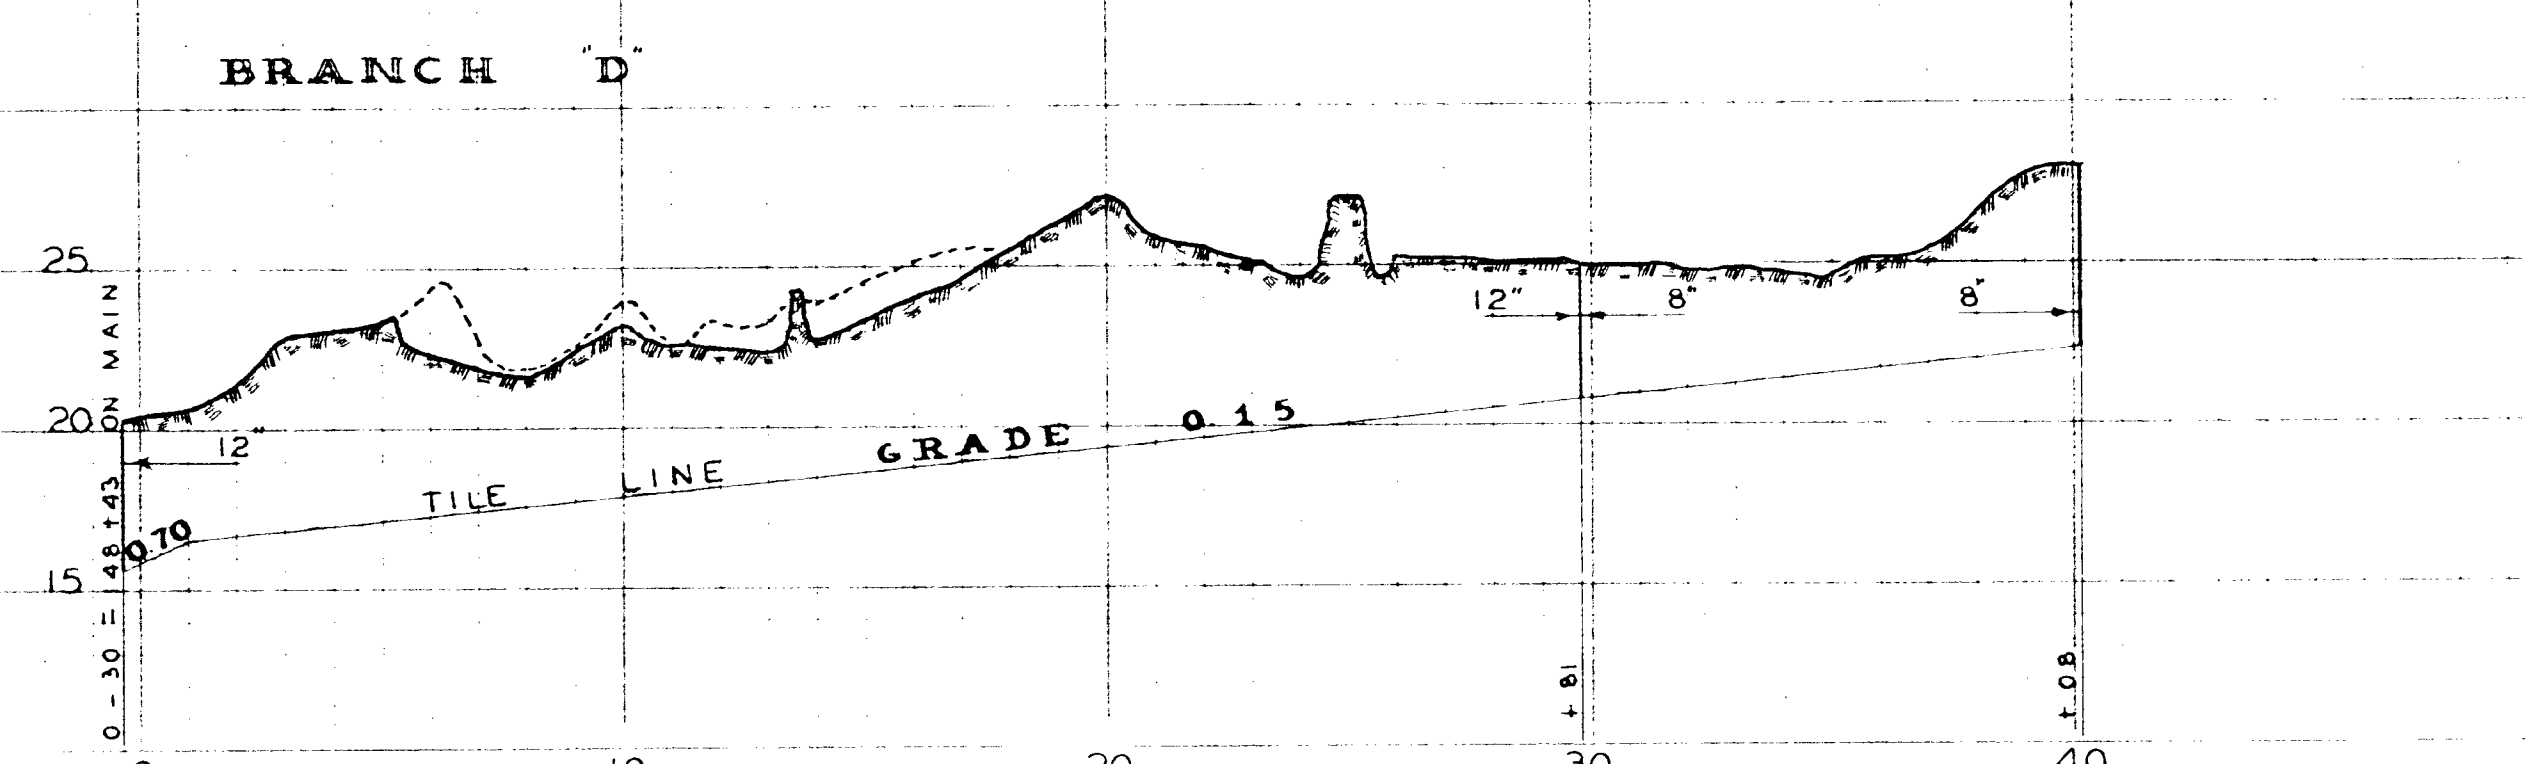
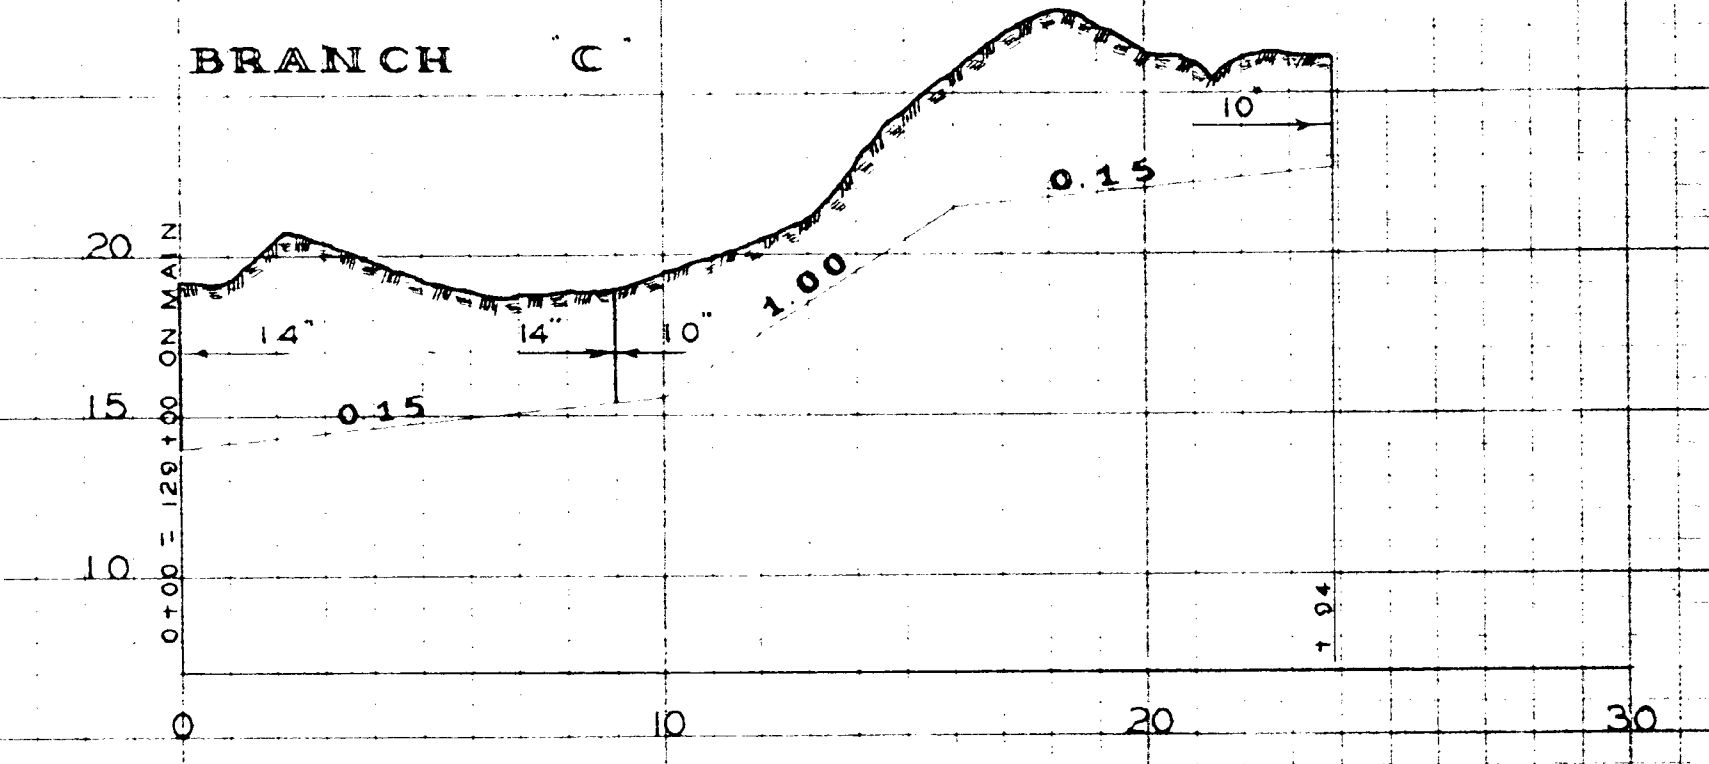
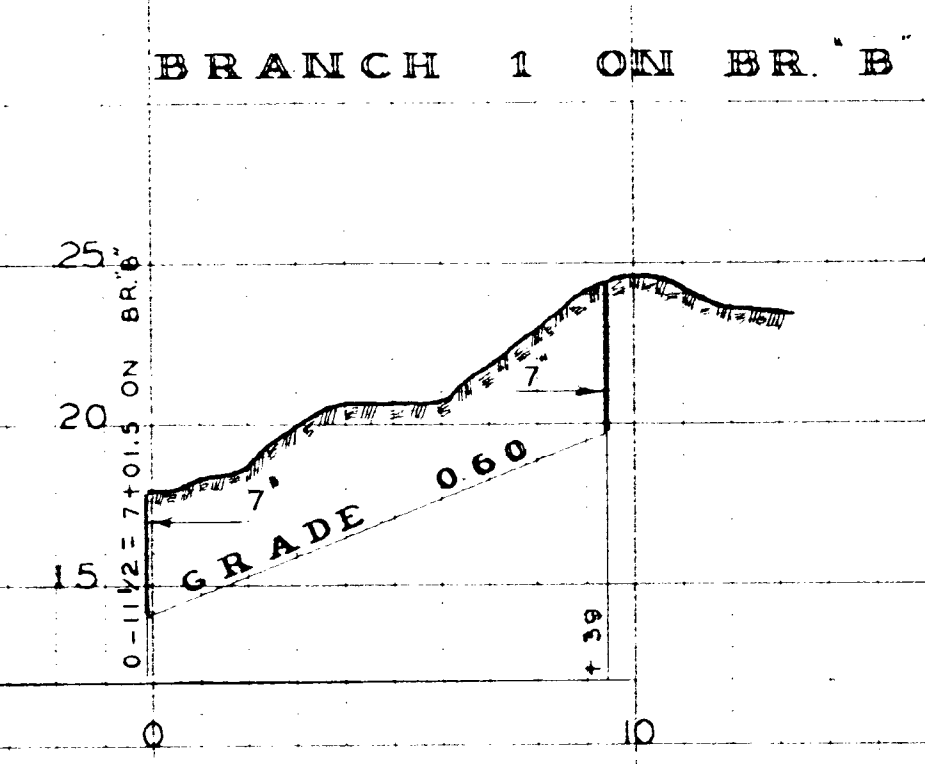
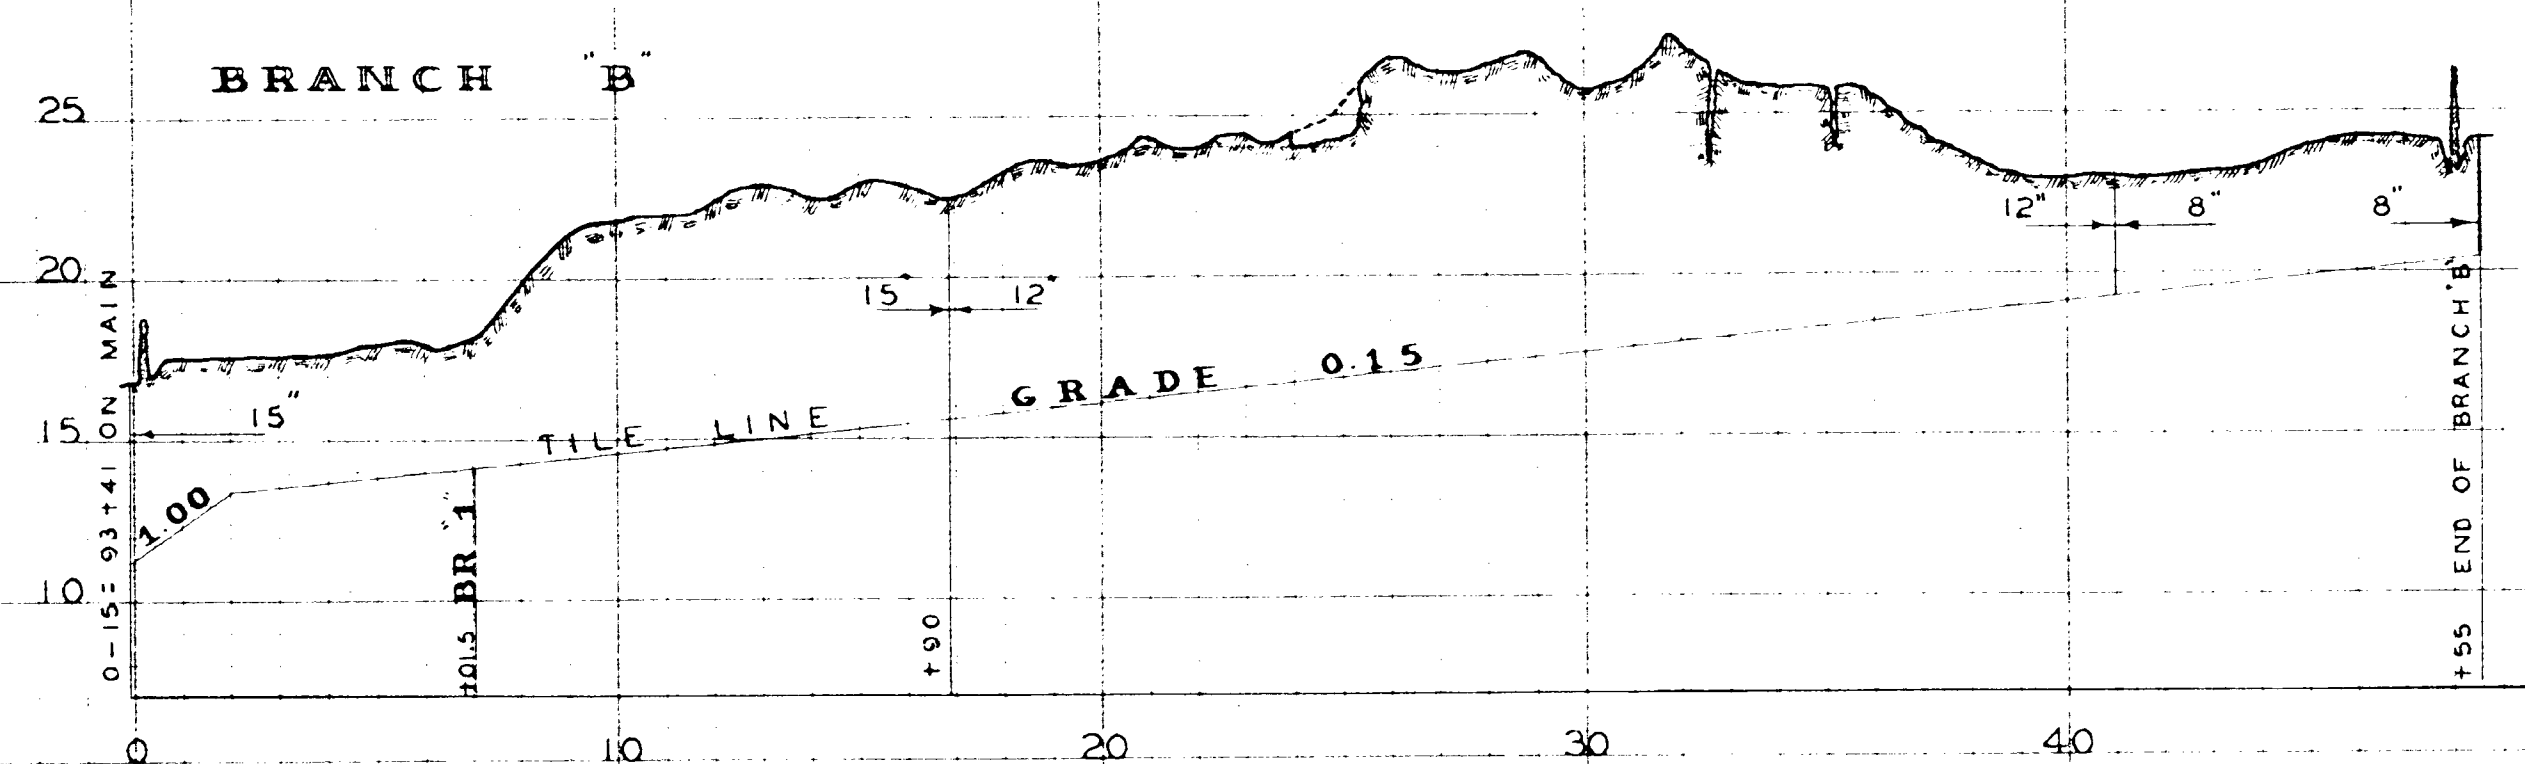


SHEET NO.

THEIR STANDARD MAP... PROFILE PLATE 4 X 30... MADE IN U.S.A.

THEIR STANDARD MAP... PROFILE PLATE 4 X 30... MADE IN U.S.A.

PROFILE OF JOINT DRAINAGE DISTRICT
 NO. 2 - SAC CO. NO. 51 - CALHOUN CO.

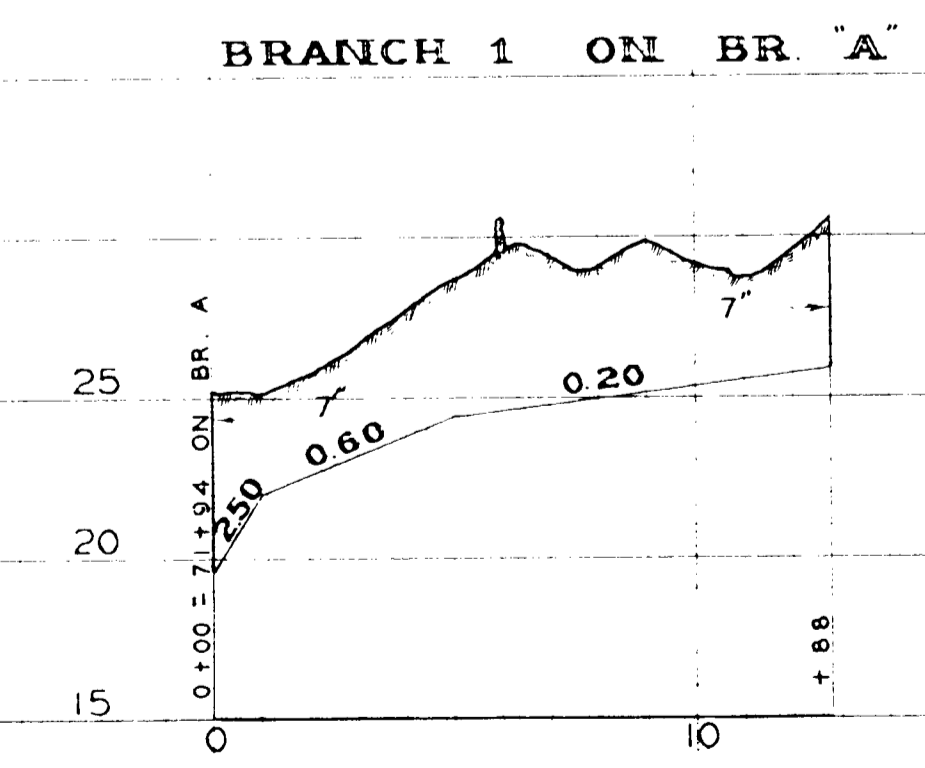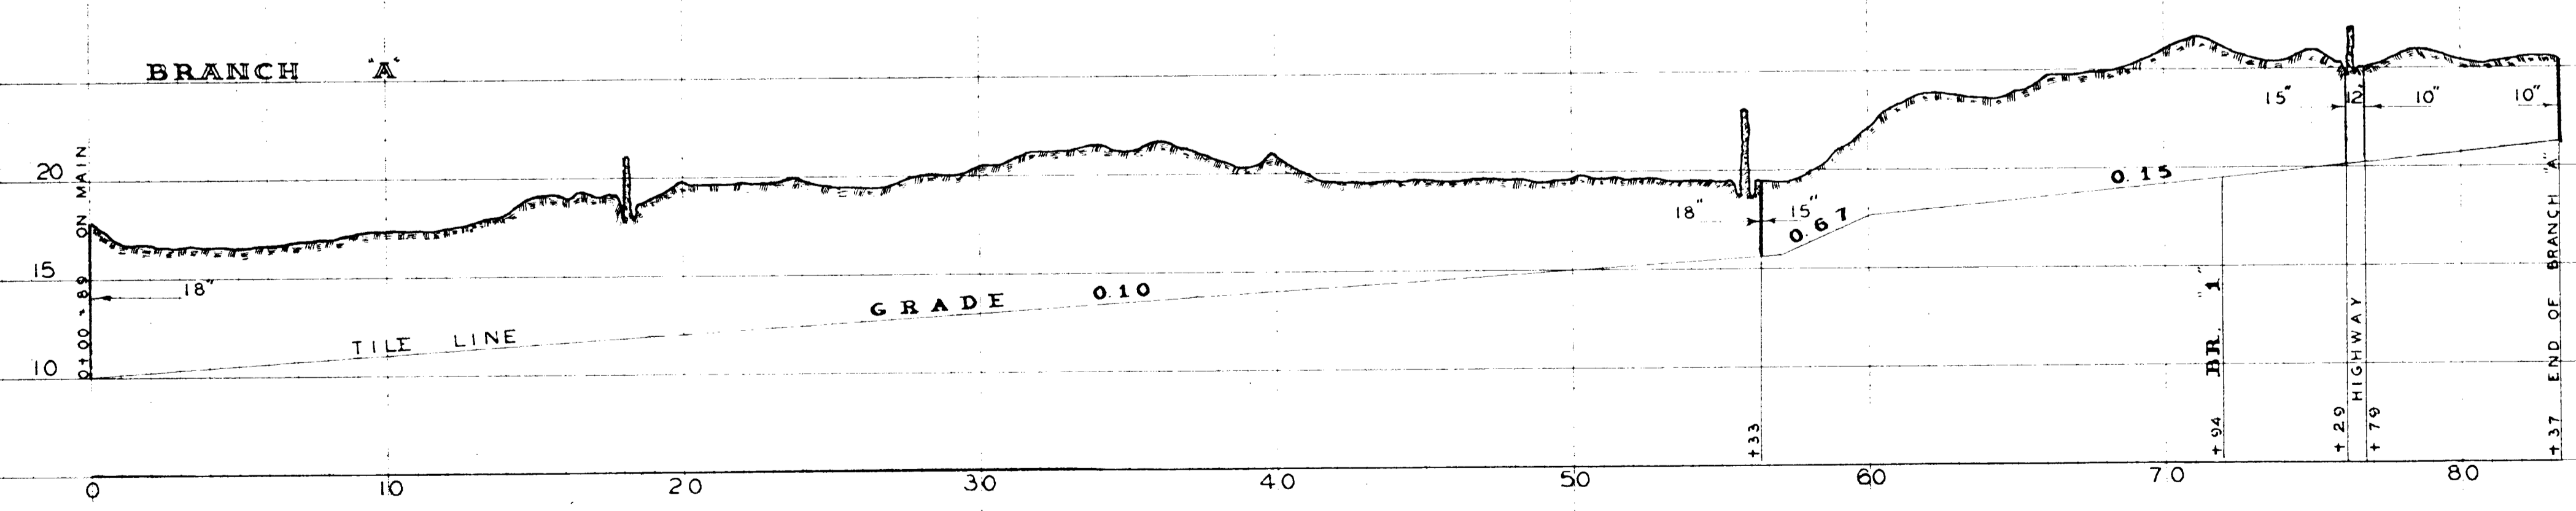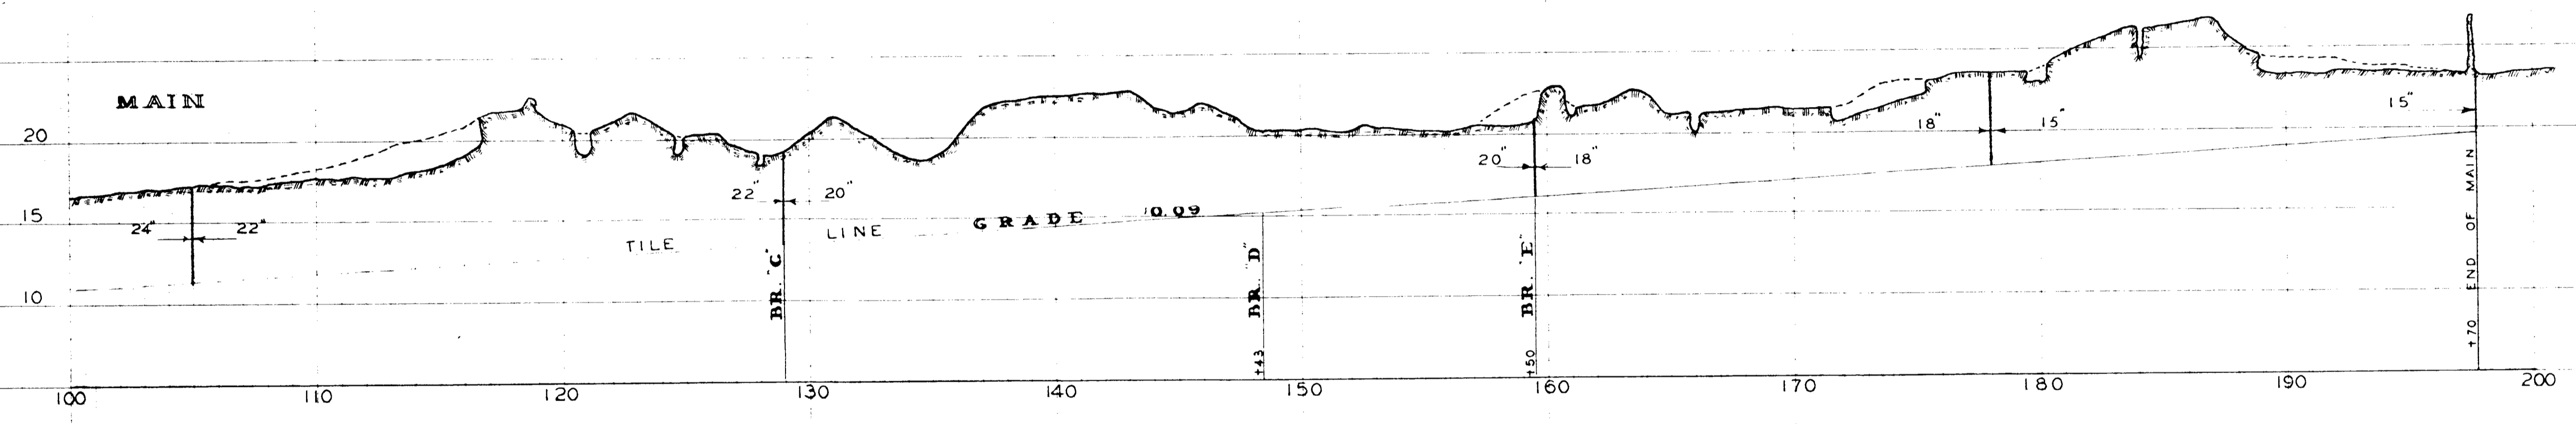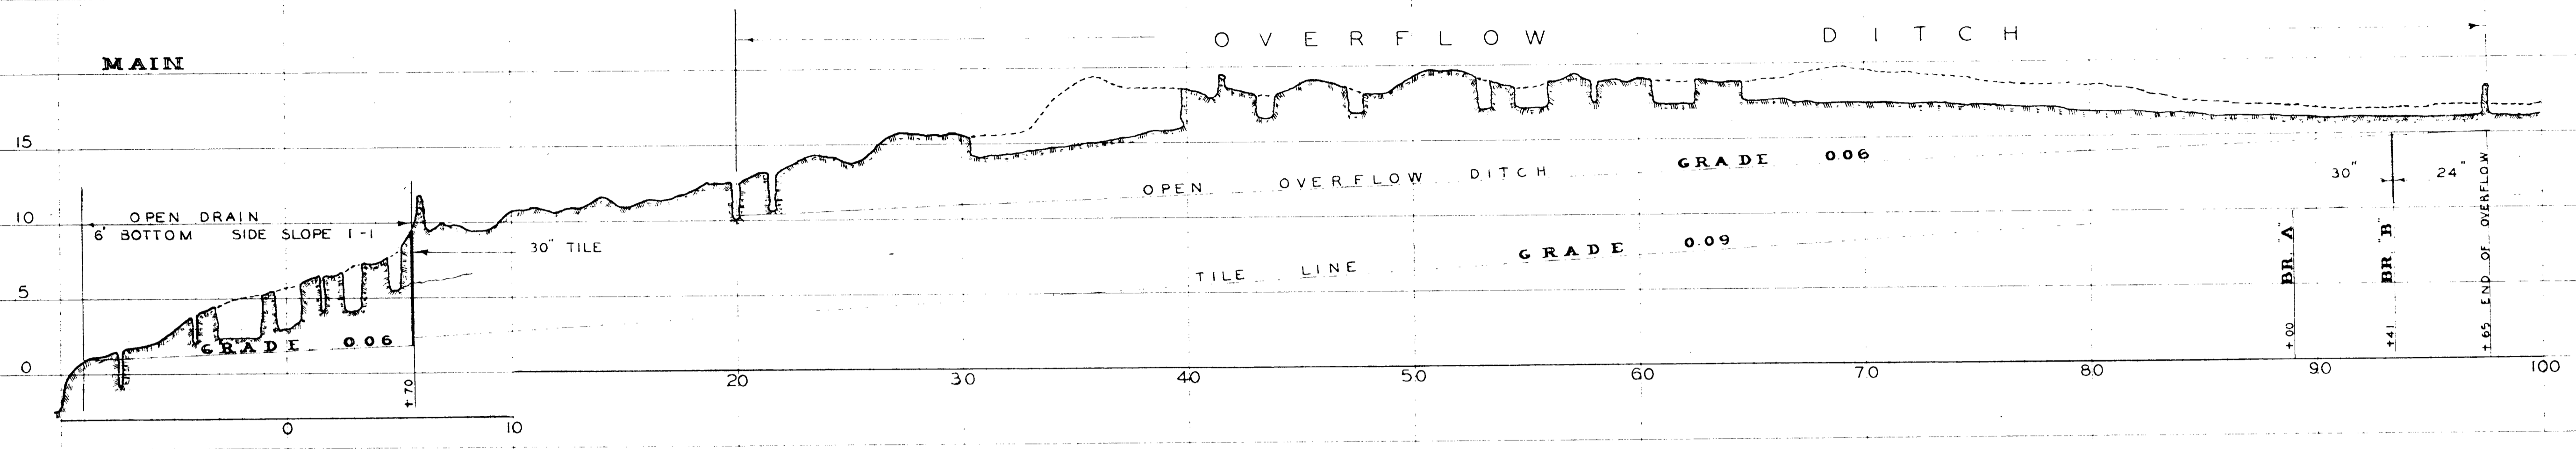

SHEET NO.