



	LENGTH	TILE SIZE	TILE COST	RODS	AV. DEPTH	INST. COST	
MAIN	1000'	24"	530.00	60	55	214.00	Total Tile
	2000'	20"	800.00	120	60	436.00	Total Installation
	5000'	15"	1730.00	300	66	1080.00	Total Haul
	5000'	15"	1500.00	300	61	1050.00	15' Catch Basins
	1000'	12"	275.00	60	68	171.00	1 Bulkhead
	2000'	14"	470.00	120	57	270.00	Connecting Private Tile
	1000'	12"	117.00	60	59	144.00	\$17,810.05
BRANCH "A"	800'	8"	40.00	48	50	78.00	
BRANCH "B"	3000'	6"	150.00	180	58	180.00	
BRANCH "C"	2800'	10"	262.00	168	60	400.00	
BRANCH "D"	1100'	10"	103.00	50	50	108.90	
	1400'	8"	75.00	48	48	92.40	
	214'	6"	9.00	13	13	9.75	

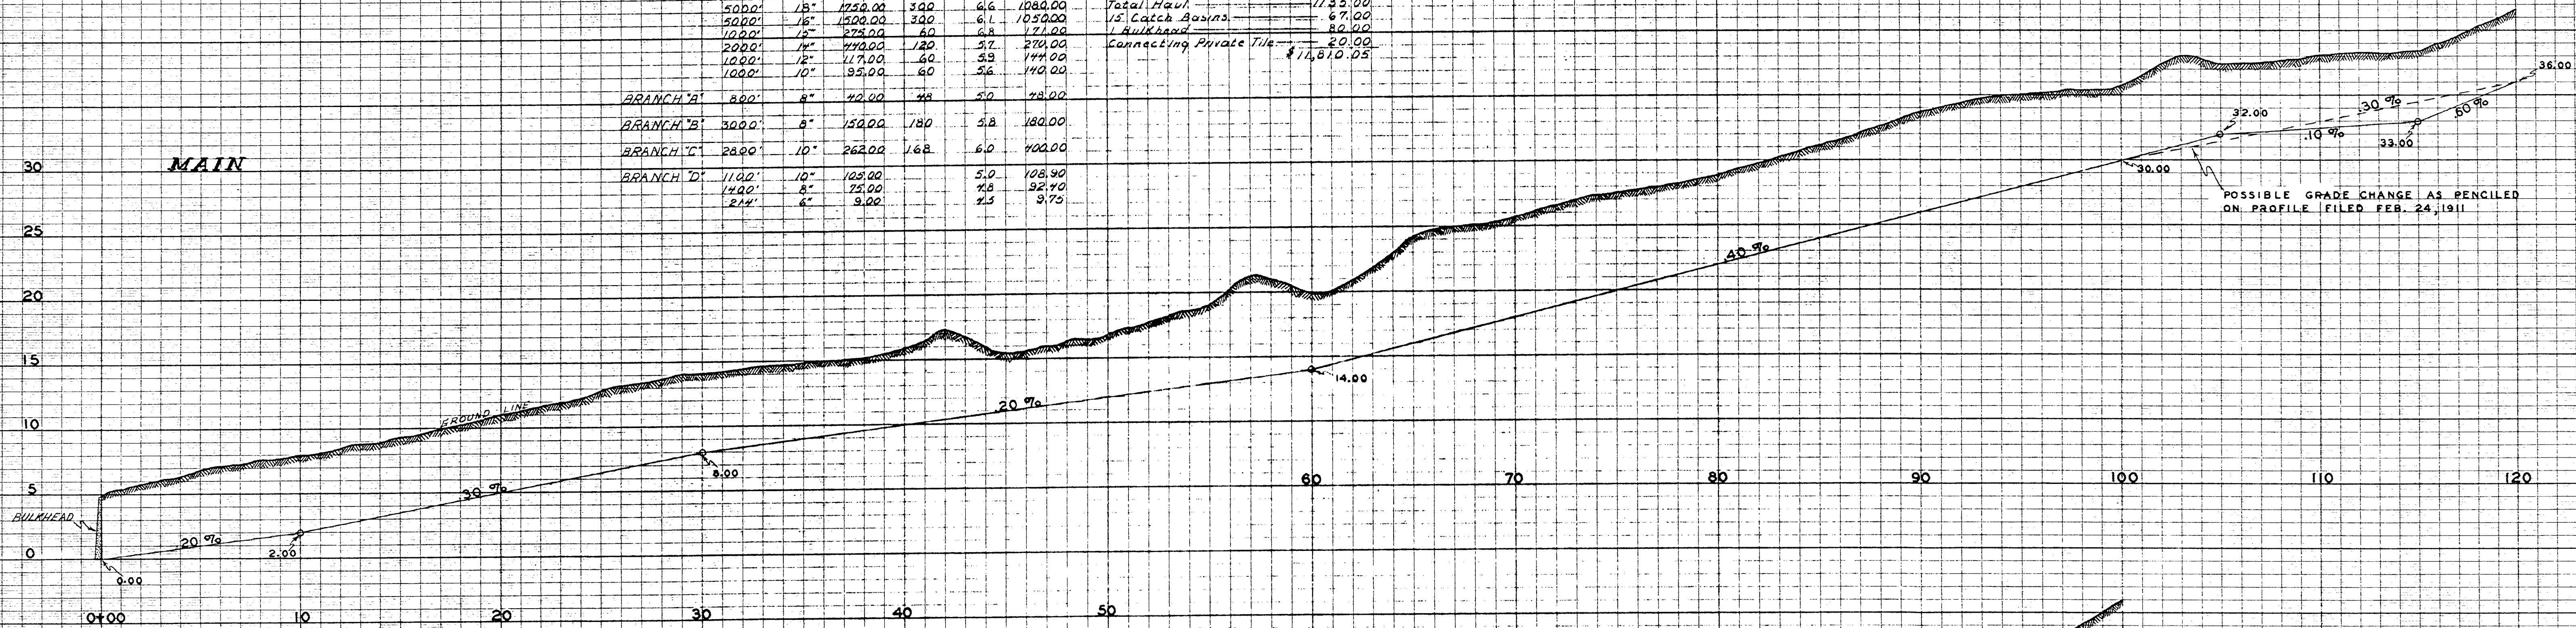

PROFILES
D.D. N° 155
CALHOUN CO. IOWA
 RAY GARWOOD ENGR.
 FEB. 24, 1911

REDRAWN
 BY
 W.C. OTTO ENGR. CO.
 SAC CITY, IOWA
 FEB. 26, 1911

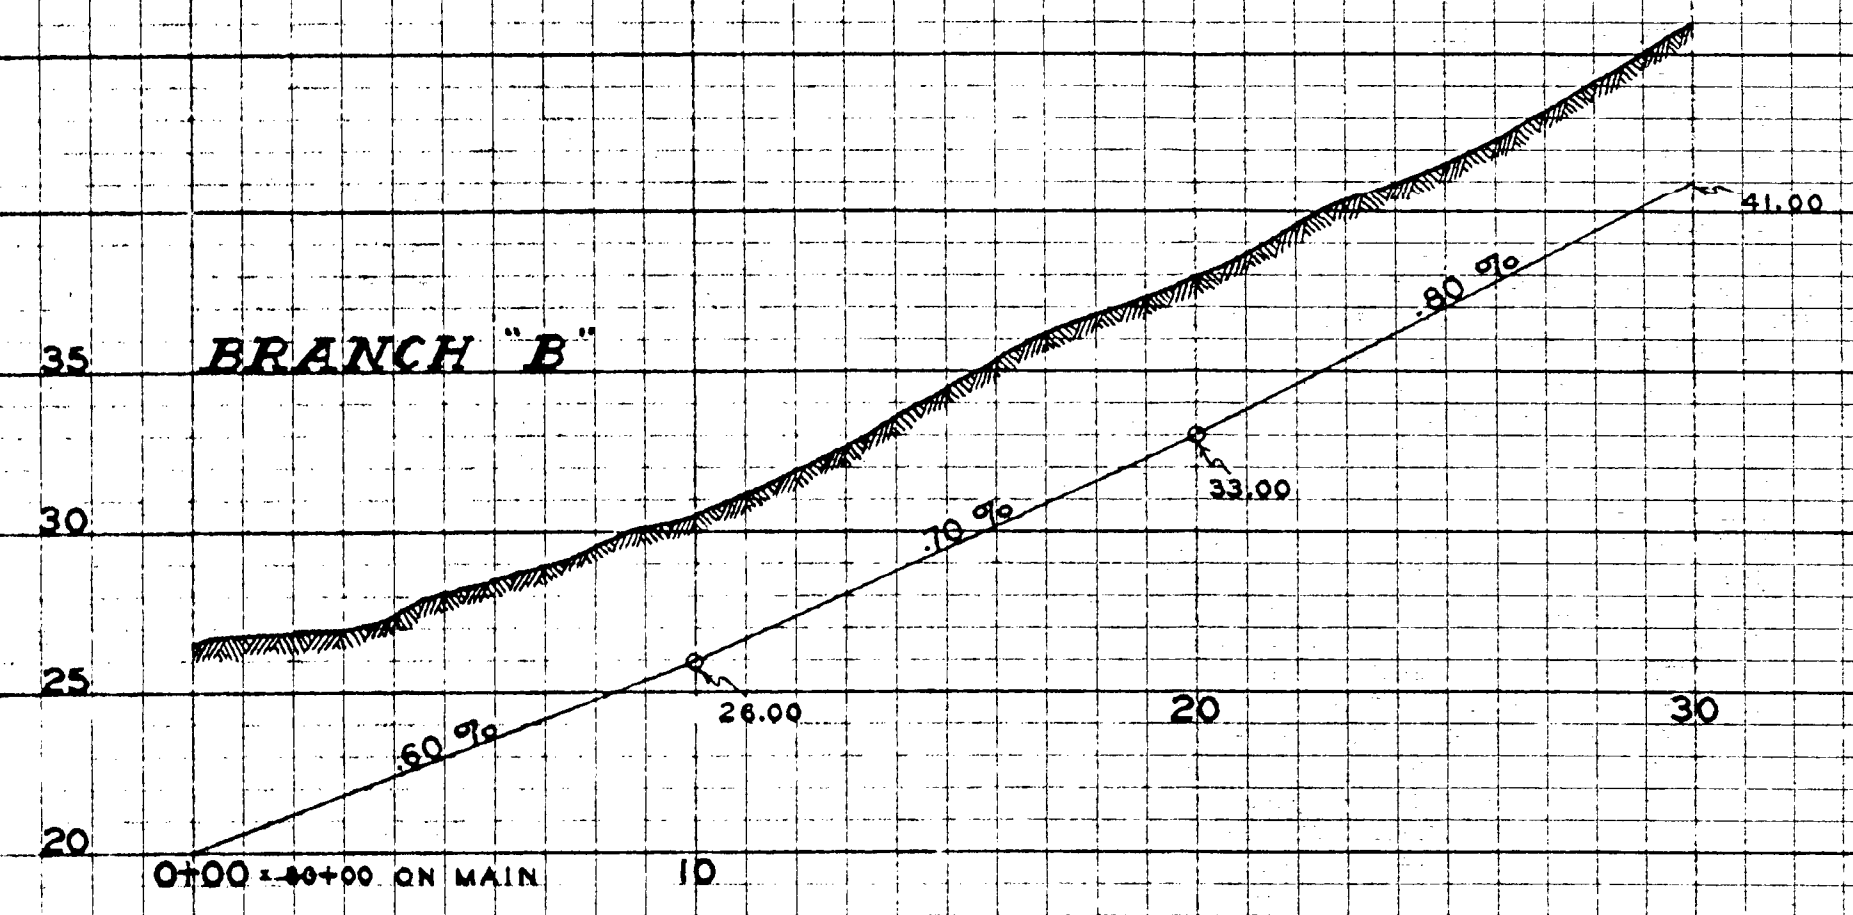

NOTE: LOCATION OF BRANCH "A" SHOWN ON PLAT NO PROFILE OF THIS BRANCH ON RECORD.

