

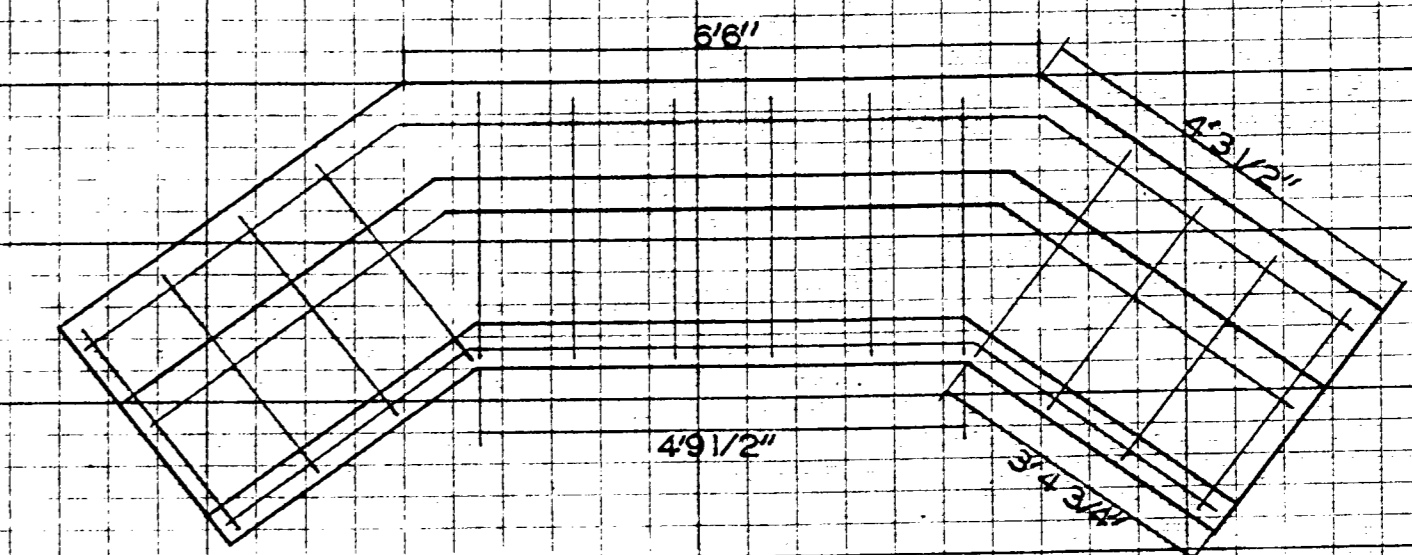


**PROFILE
OF
DRAIN NO. 271
SECS 21, 22, 27 & 28
GARFIELD TWP.
CALHOUN CO.
REDRAWN
BY
W.C. OTTO, ENGR.
MARCH, 1956**

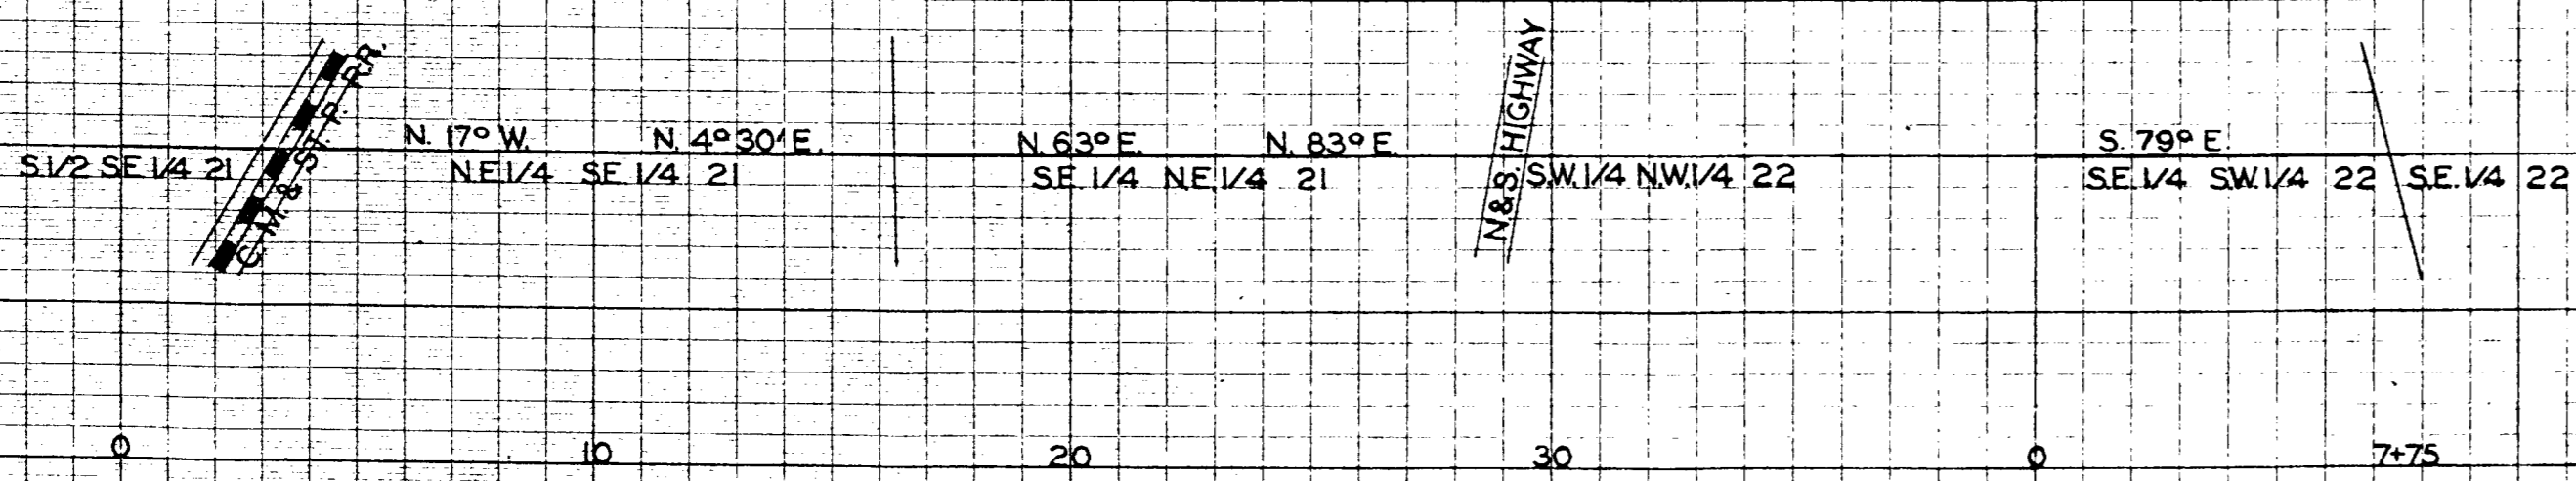

PLAN FOR RETAINING WALL
CONTAINING 4 1/2 CY OF CONCRETE
146 1/2 FEET OF 1/2" REINFORCING RODS
SCALE 1" = 2'

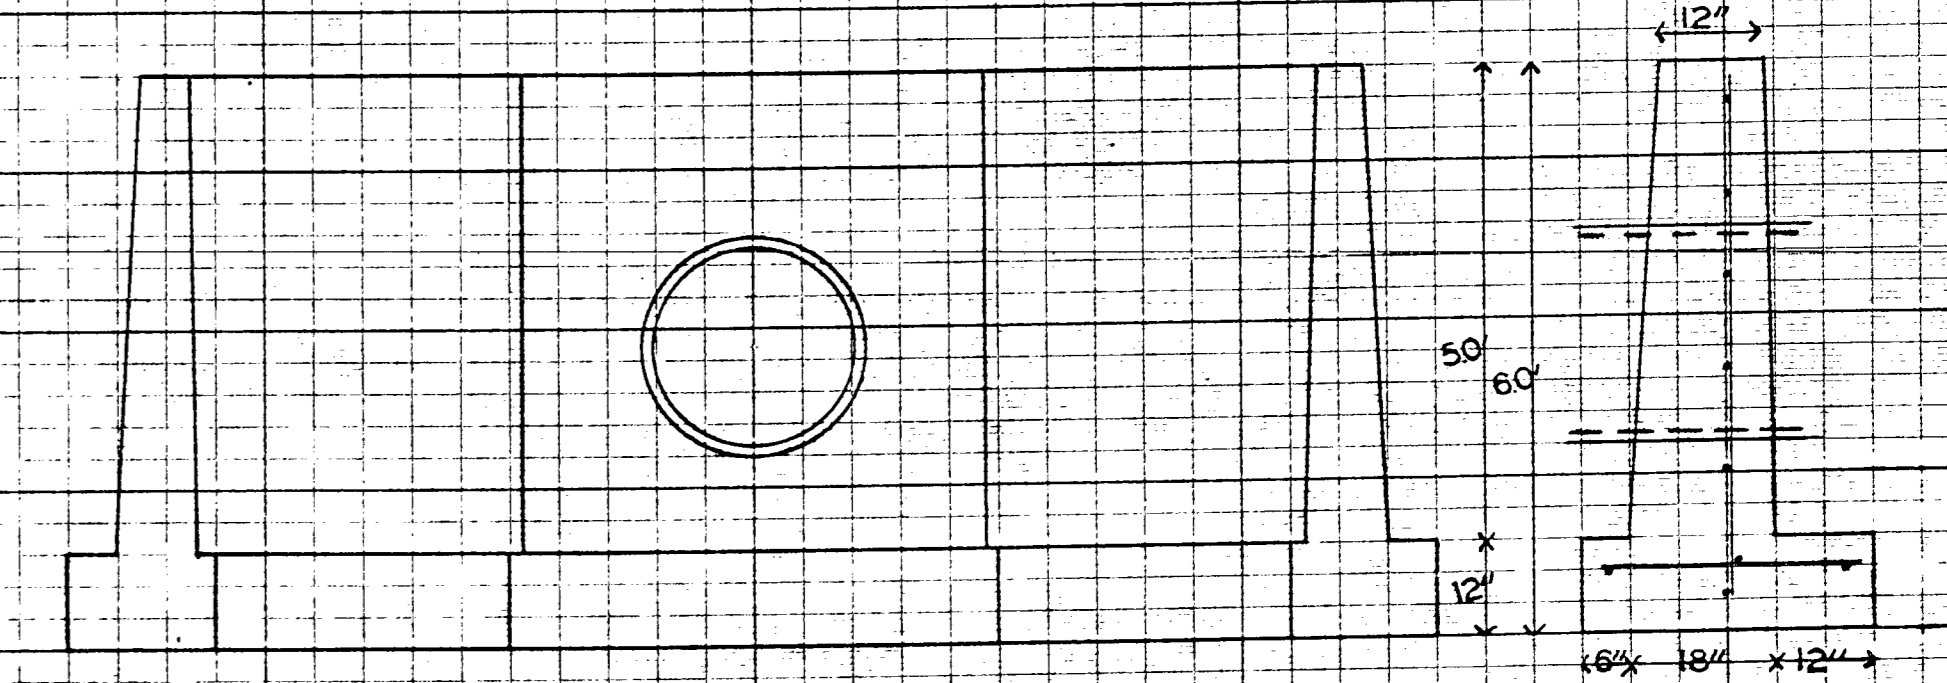