


N
SCALE
1" = 660'

PLAT AND PROFILE
OF
DRAINAGE DISTRICT NO. 283
CALHOUN CO.
IOWA

- LEGEND**
- WATERSHED BOUNDARY
 - INTERIOR DIVIDE
 - OPEN DITCH
 - TILE LINE
 - SWAMP

W. C. OTTO ENGR. CO. SAC CITY, IOWA NOV 2, 1953
REDRAWN BY SAME APRIL 21, 1956

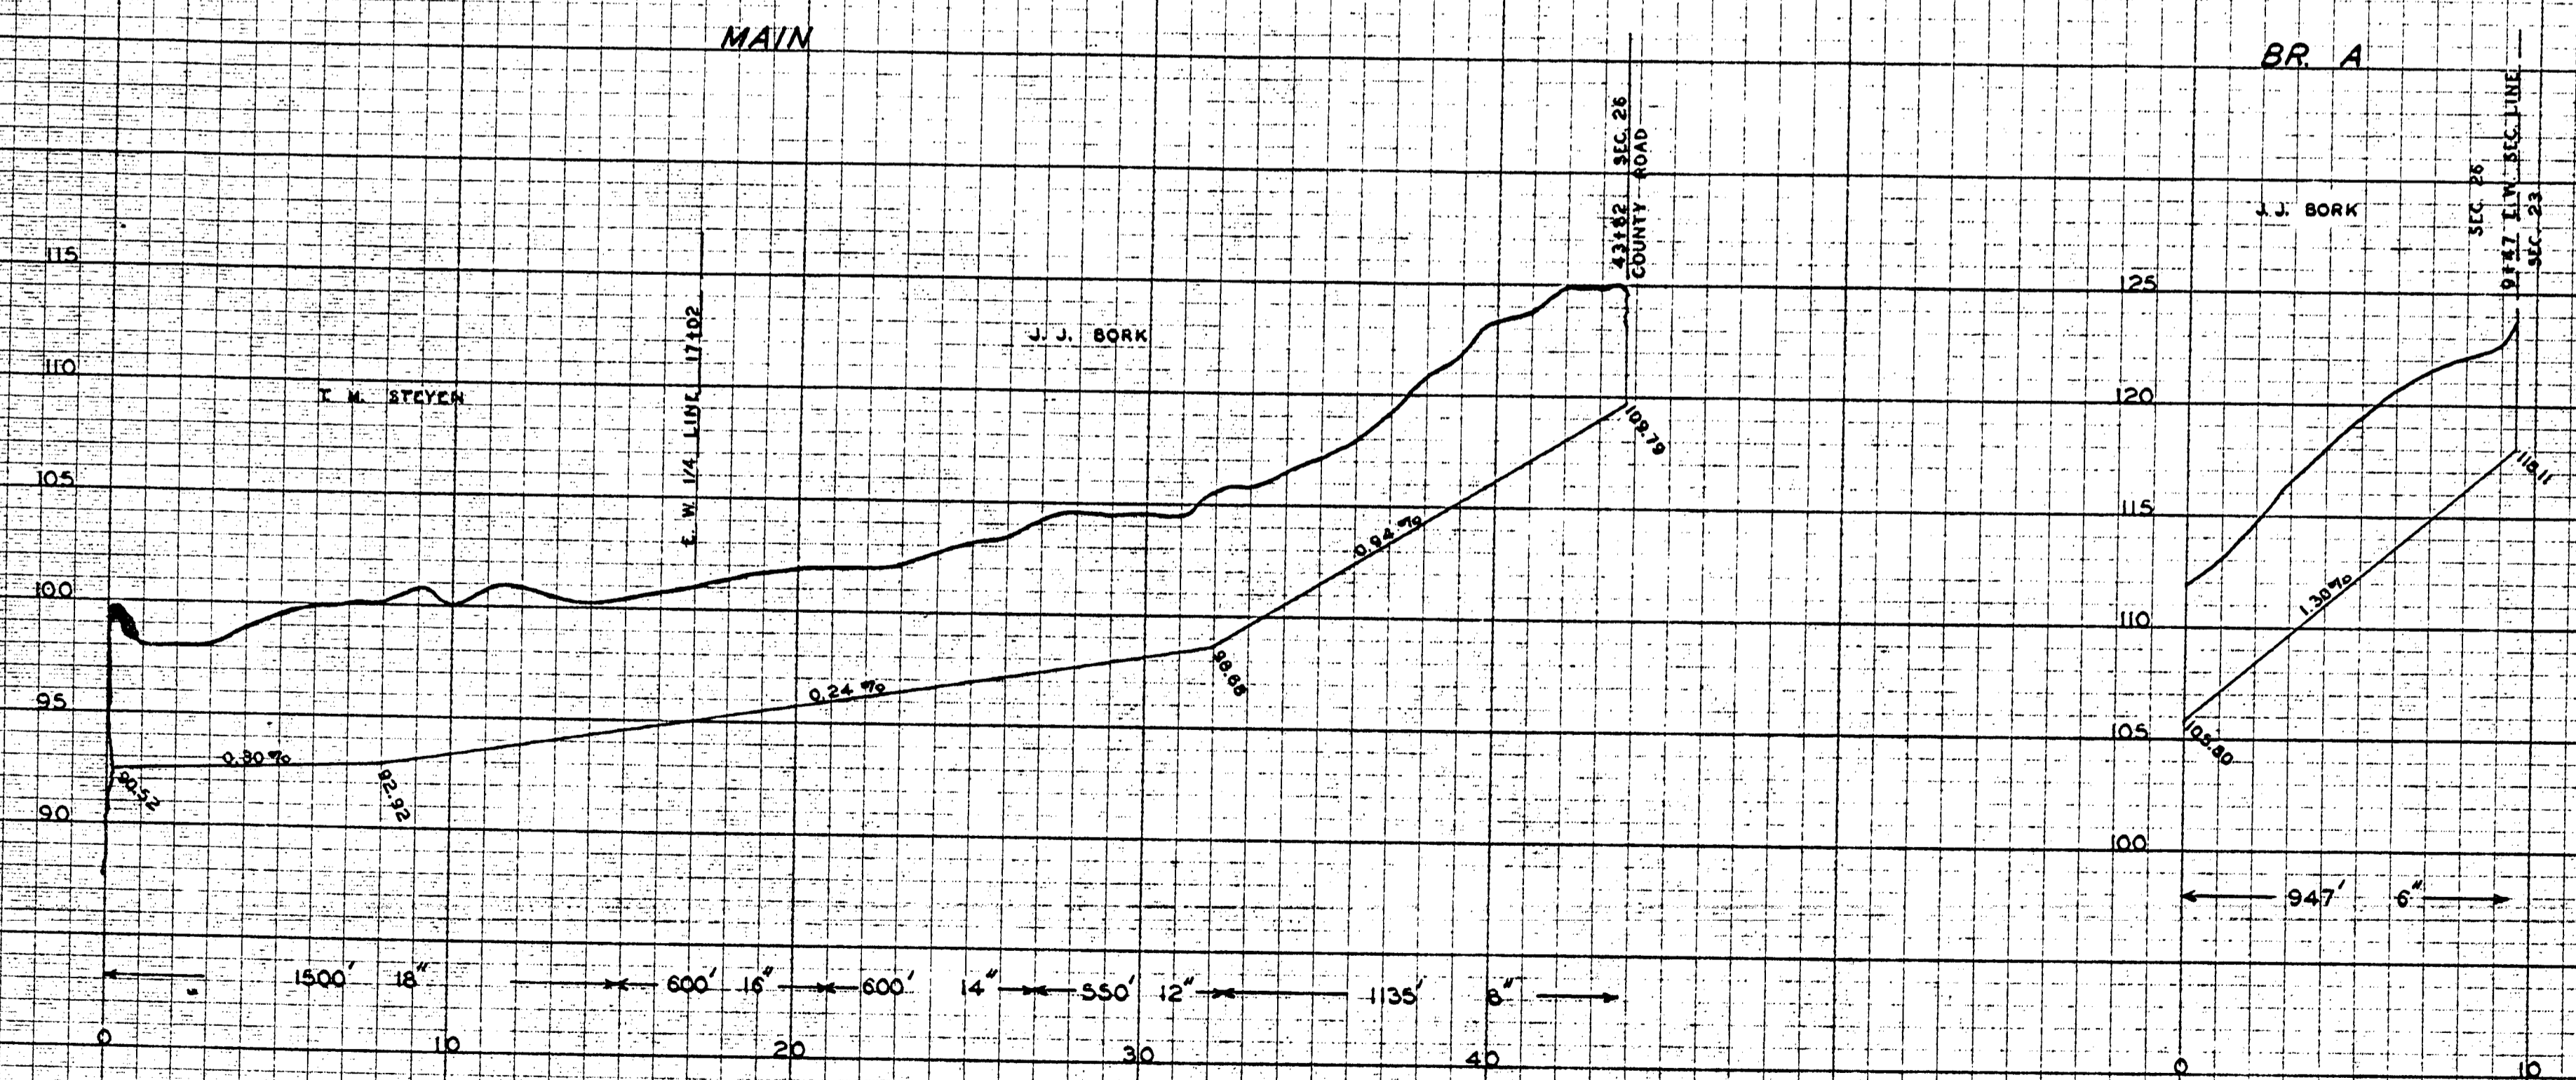

TRAK STANDARD MARK
PROFILE PLATE B 4 X 30
MADE IN U.S.A.

KEUFFEL & ESSER CO.
NEW YORK

TRAK STANDARD MARK
PROFILE PLATE B 4 X 30
MADE IN U.S.A.

KEUFFEL & ESSER CO.
NEW YORK