



DRAINAGE DISTRICT No. 10

SEC. 1-2-3-10-11-12-13-14-15 T87N-R33W
 SEC. 25-26-27-34-35-36 T88N-R33W
 SEC. 31 T89N-R32W
 SEC. 6 T87N-R32W

CALHOUN COUNTY, IOWA

NOTE: BOUNDARY COULD NOT BE DETERMINED IN ROCKWELL CITY AS ASSESS-
 ED DIRECTLY DRAINAGE ASSESS-
 PAID BY CITY.
 ORIGINAL PLAT NOT FOUND; BOUND-
 ARY RECONSTRUCTED FROM ASSESSMENT
 SHEET E.L.
 DITCH CLEANED OUT 1923

SCALE 1"=1320'
 DRAWN BY W.C. OTTO ENGR. CO.
 SAC CITY, IOWA

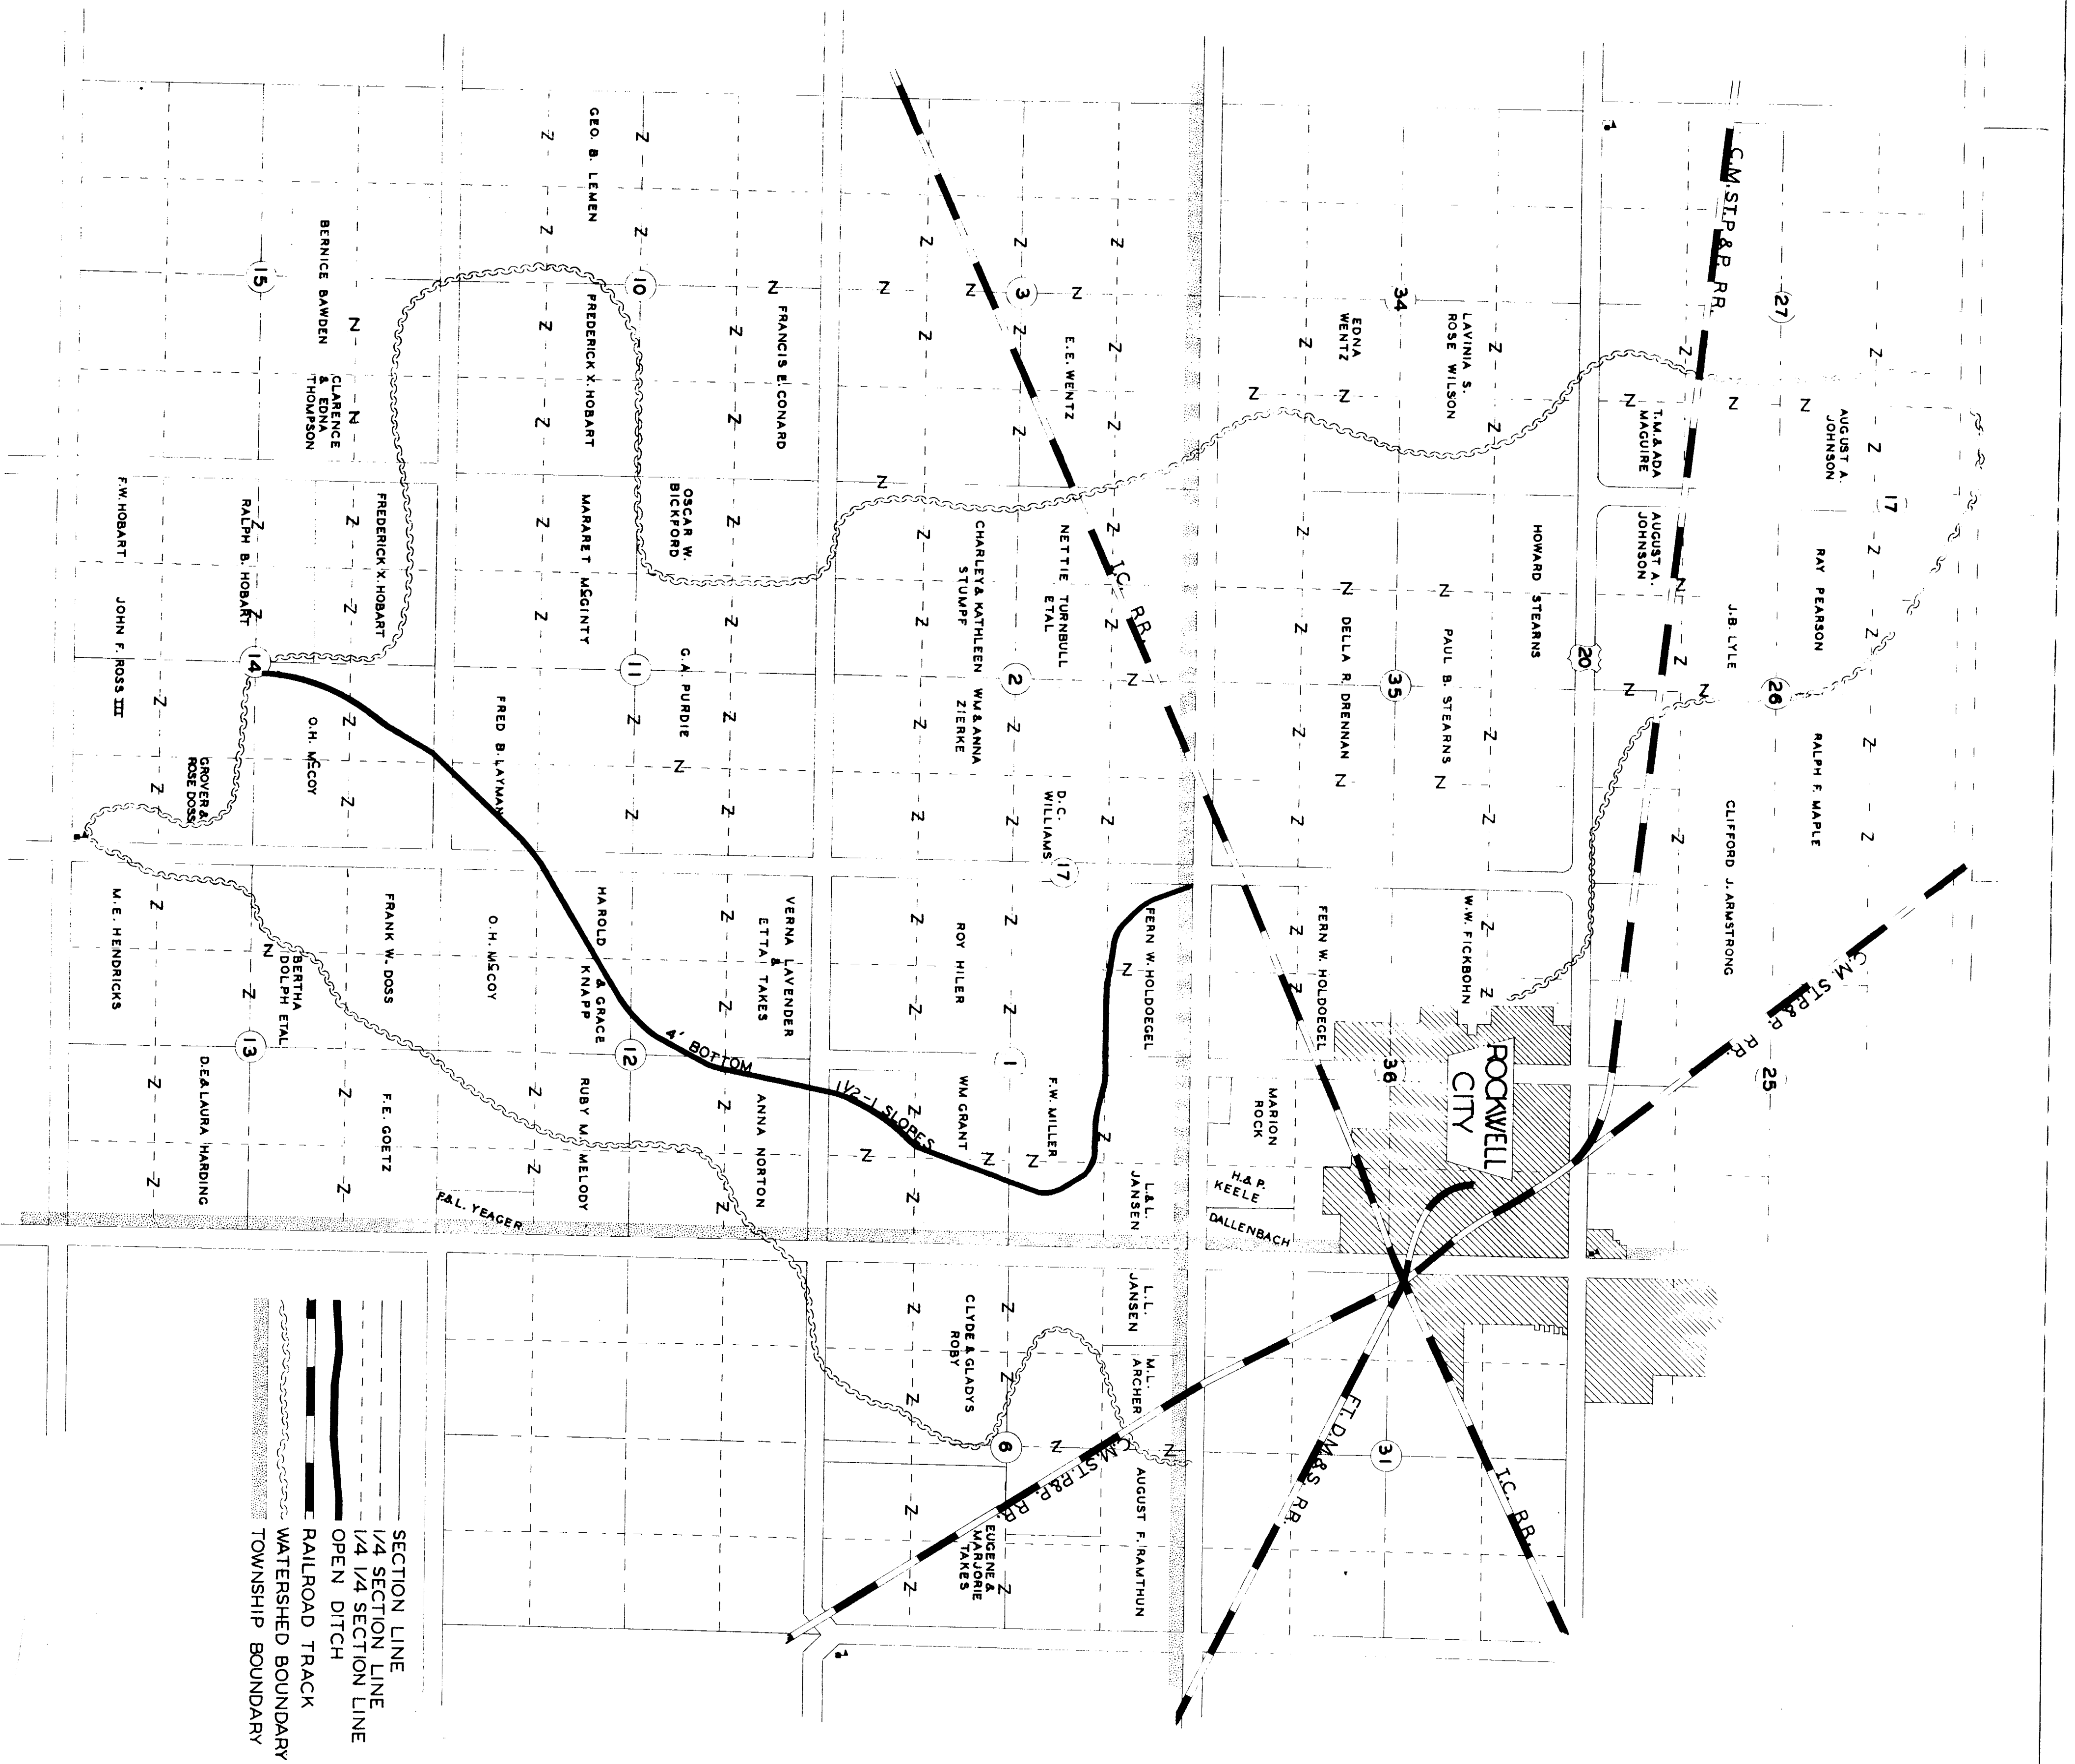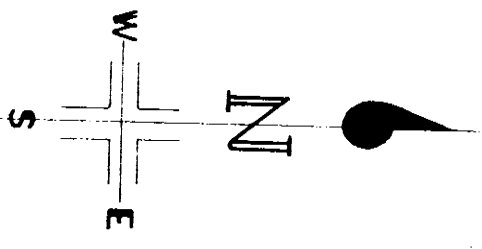

- SECTION LINE
- 1/4 SECTION LINE
- 1/4 SECTION LINE
- OPEN DITCH
- RAILROAD TRACK
- WATERSHED BOUNDARY
- TOWNSHIP BOUNDARY