

DRAINAGE-DISTRICT

NO. 44

CALHOUN-COUNTY
CALHOUN-TWP.

T-86-N-R-33-W

SEC. 28, 29, 32, 33.

REDRAWN - W.C. OTTO-ENGR. CO.


SAC-CITY - IOWA

SCALE - 1"=600'

JANUARY - 1954

W.E. M. CLURE - ENGINEER

APRIL - 1930

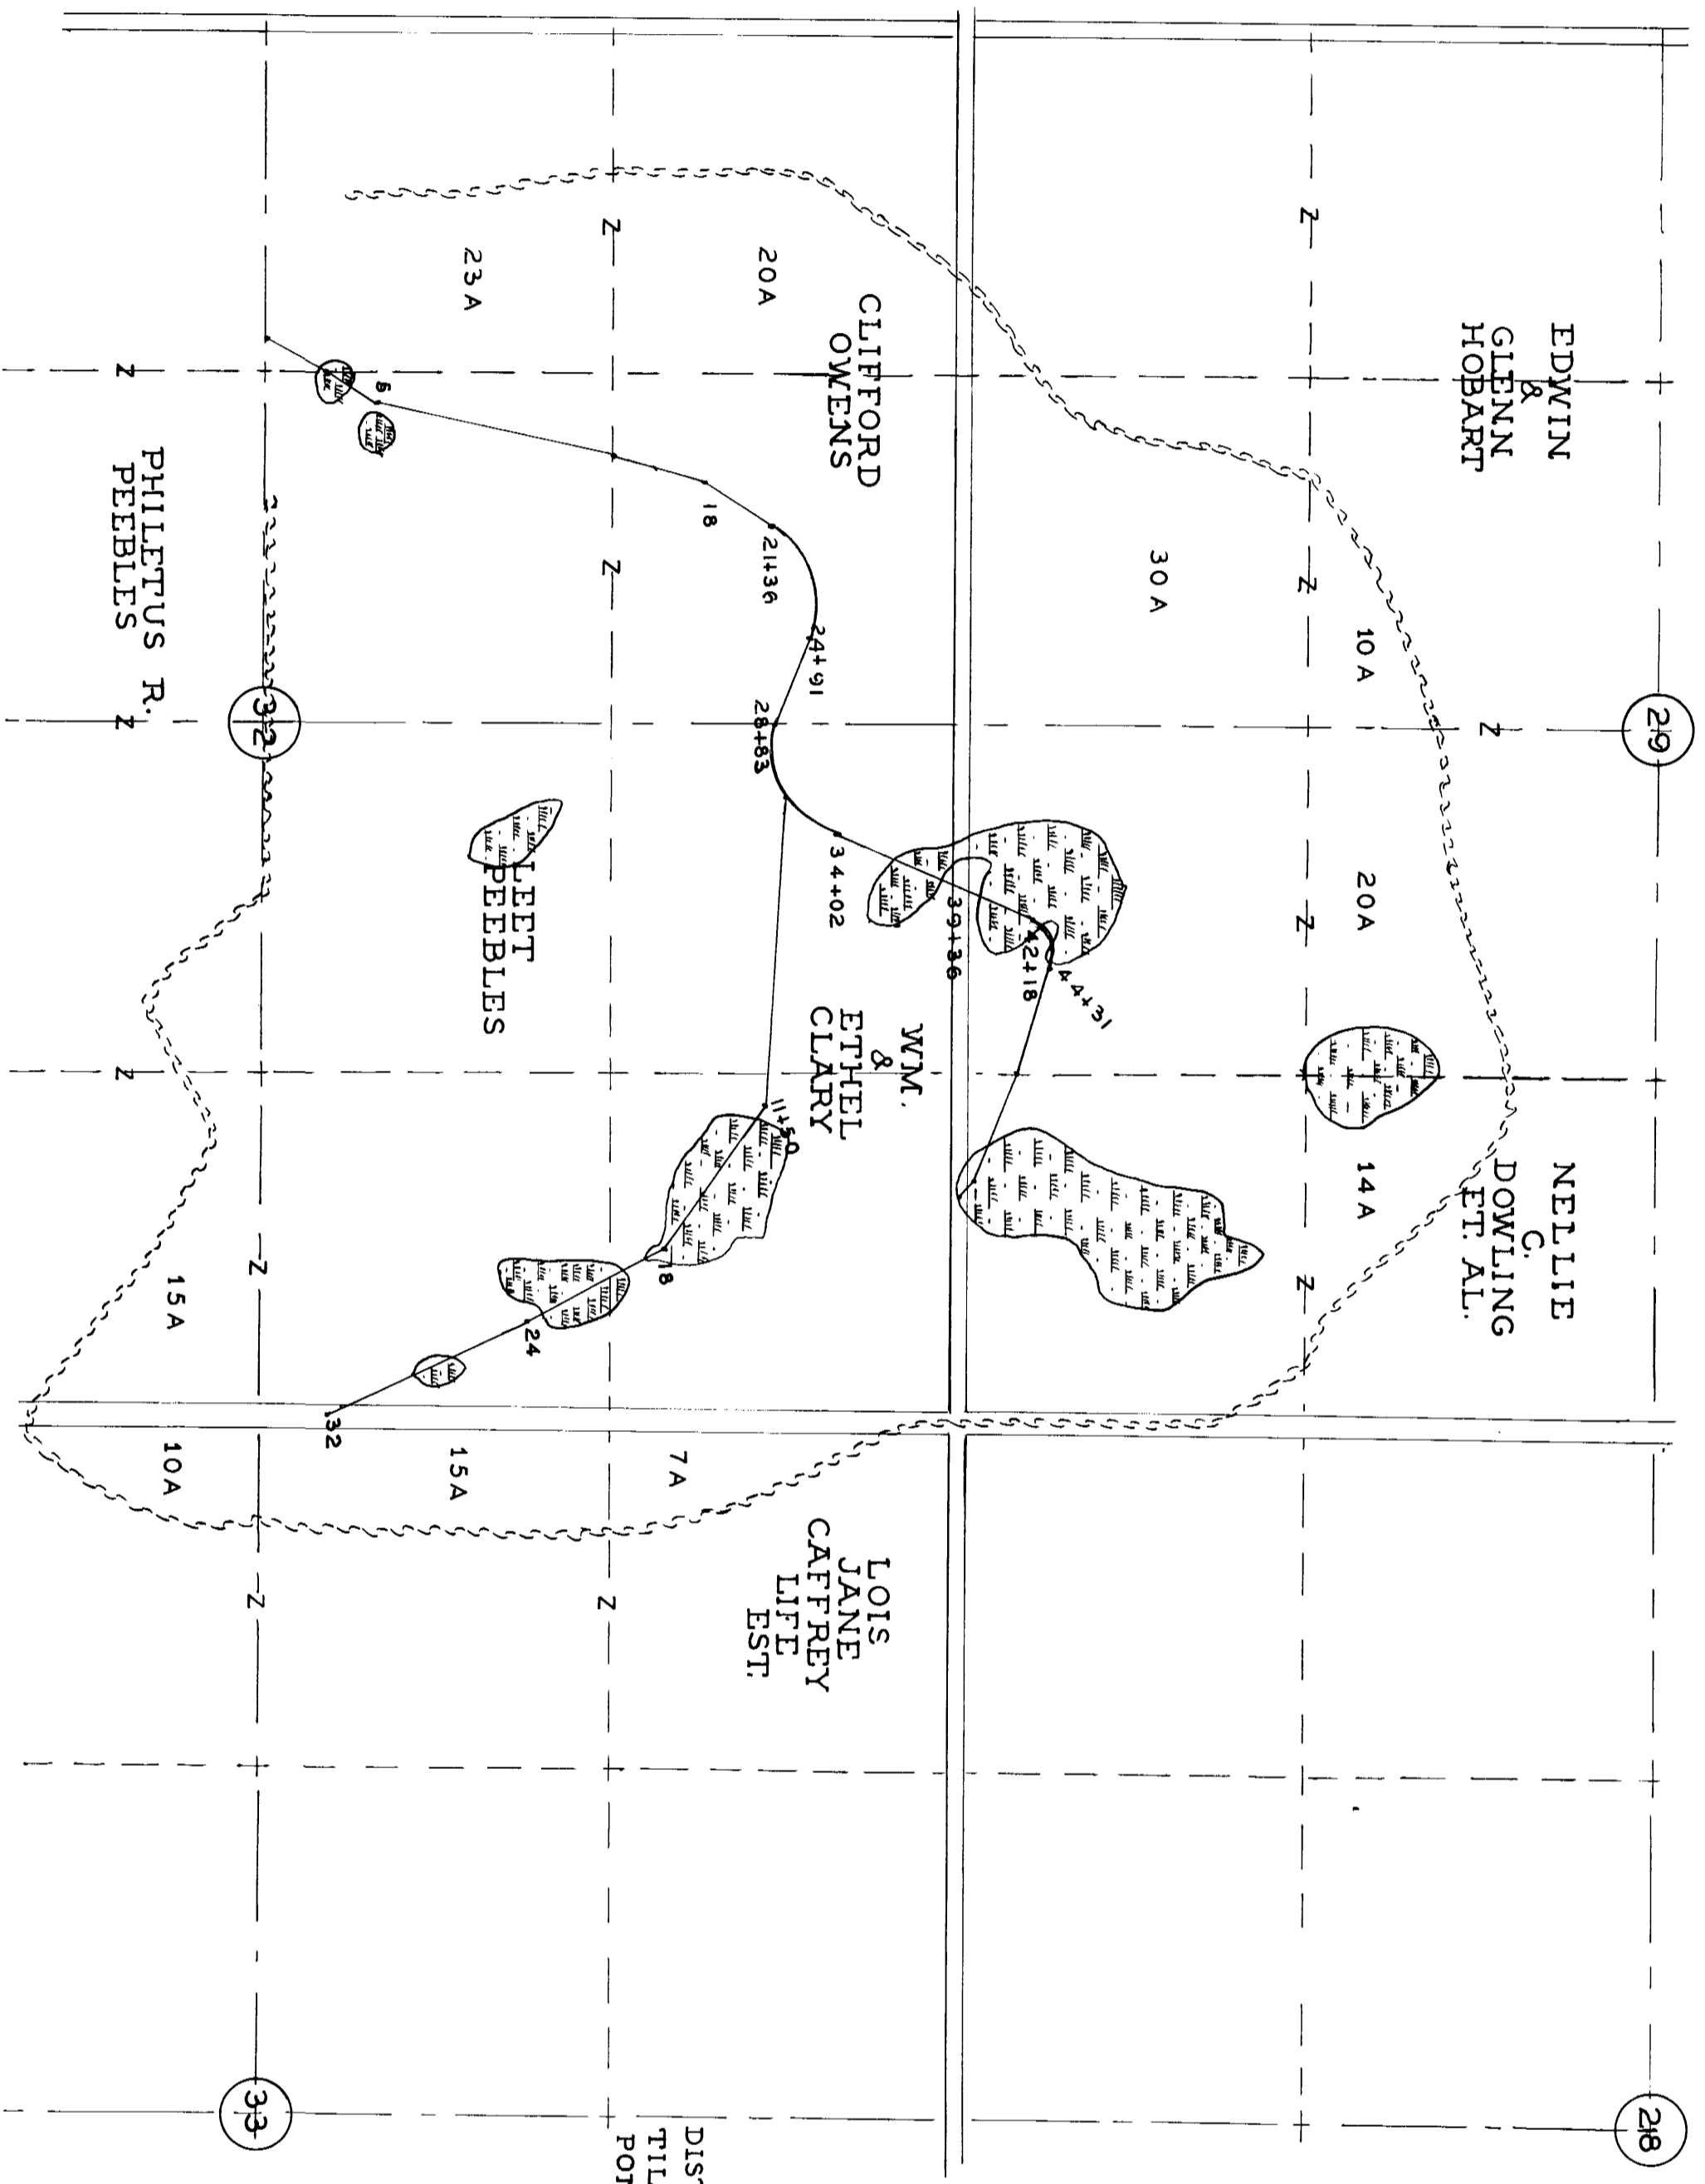

PROFILE OF D.D. NO. 44

