


PLAT AND PROFILE DRAINAGE DISTRICT No. 53 CALHOUN COUNTY IOWA



T. 89 N. BUTLER R. 33 W

THIS PLAT & PROFILE WAS REDRAWN BY
W. C. OTTO ENGR. CO. SAC CITY IOWA
FEBRUARY 13 1954

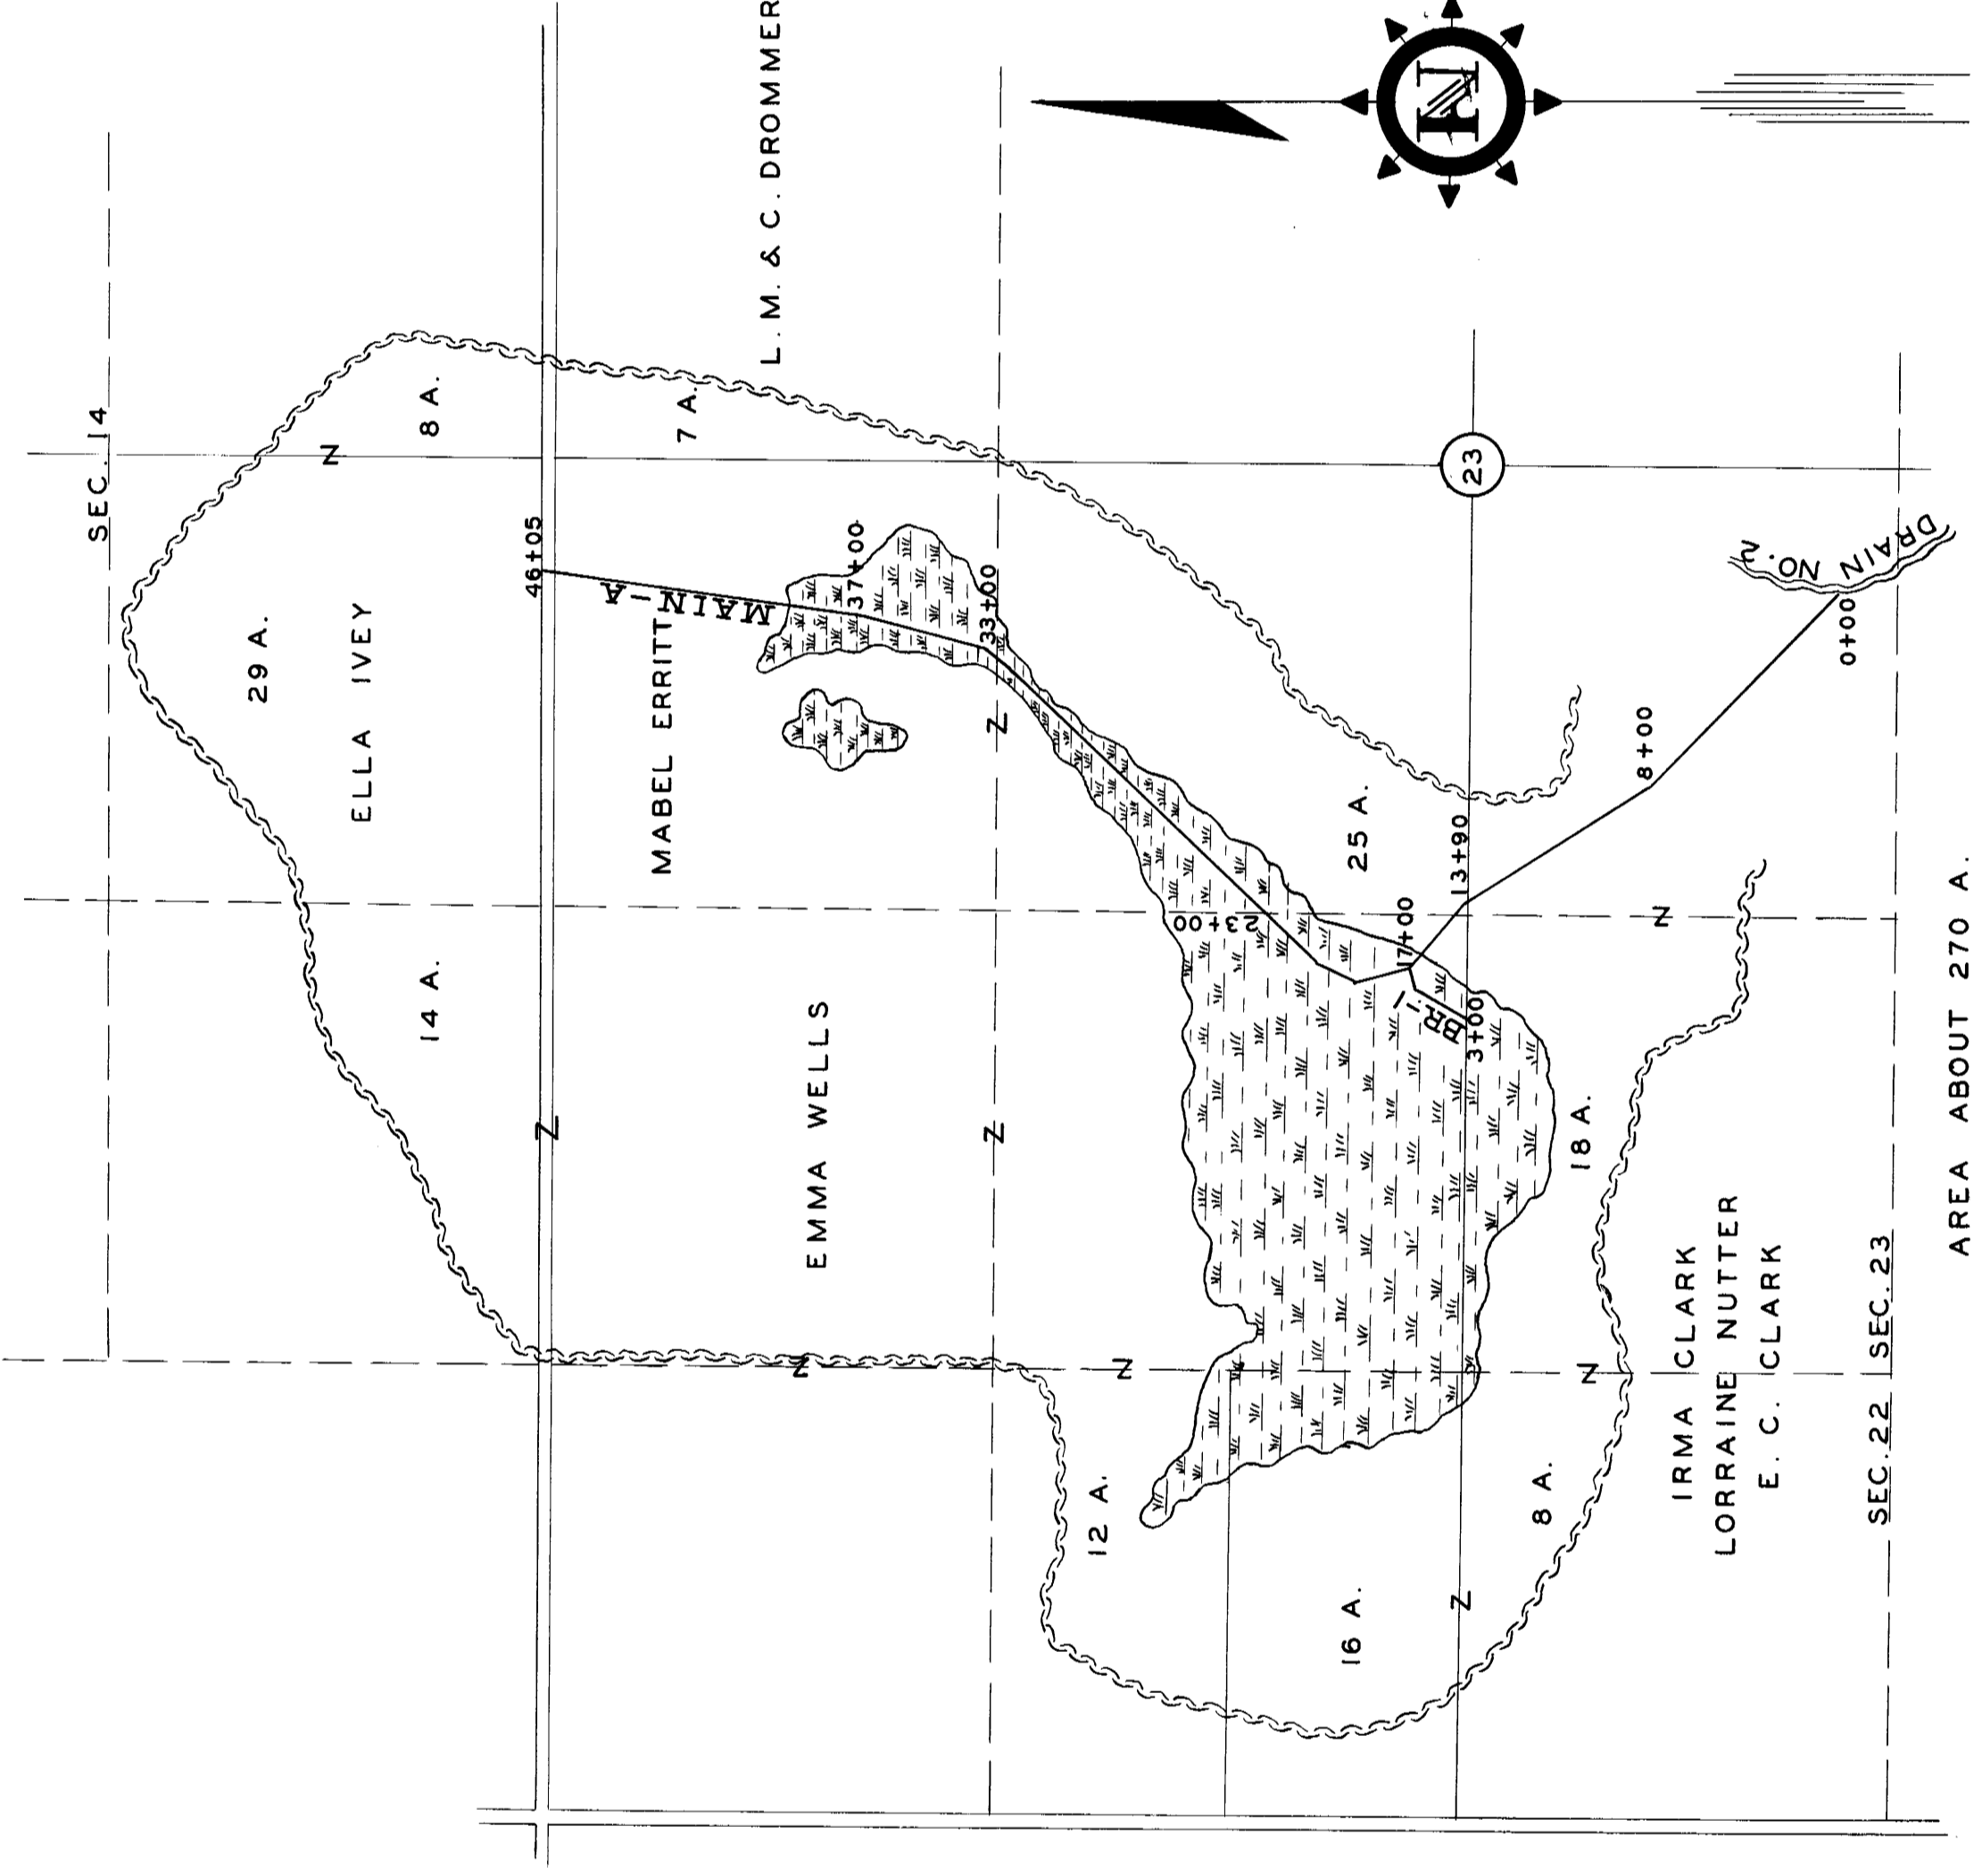


AREA ABOUT 270 A.

MAIN - A

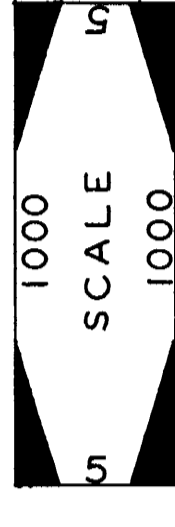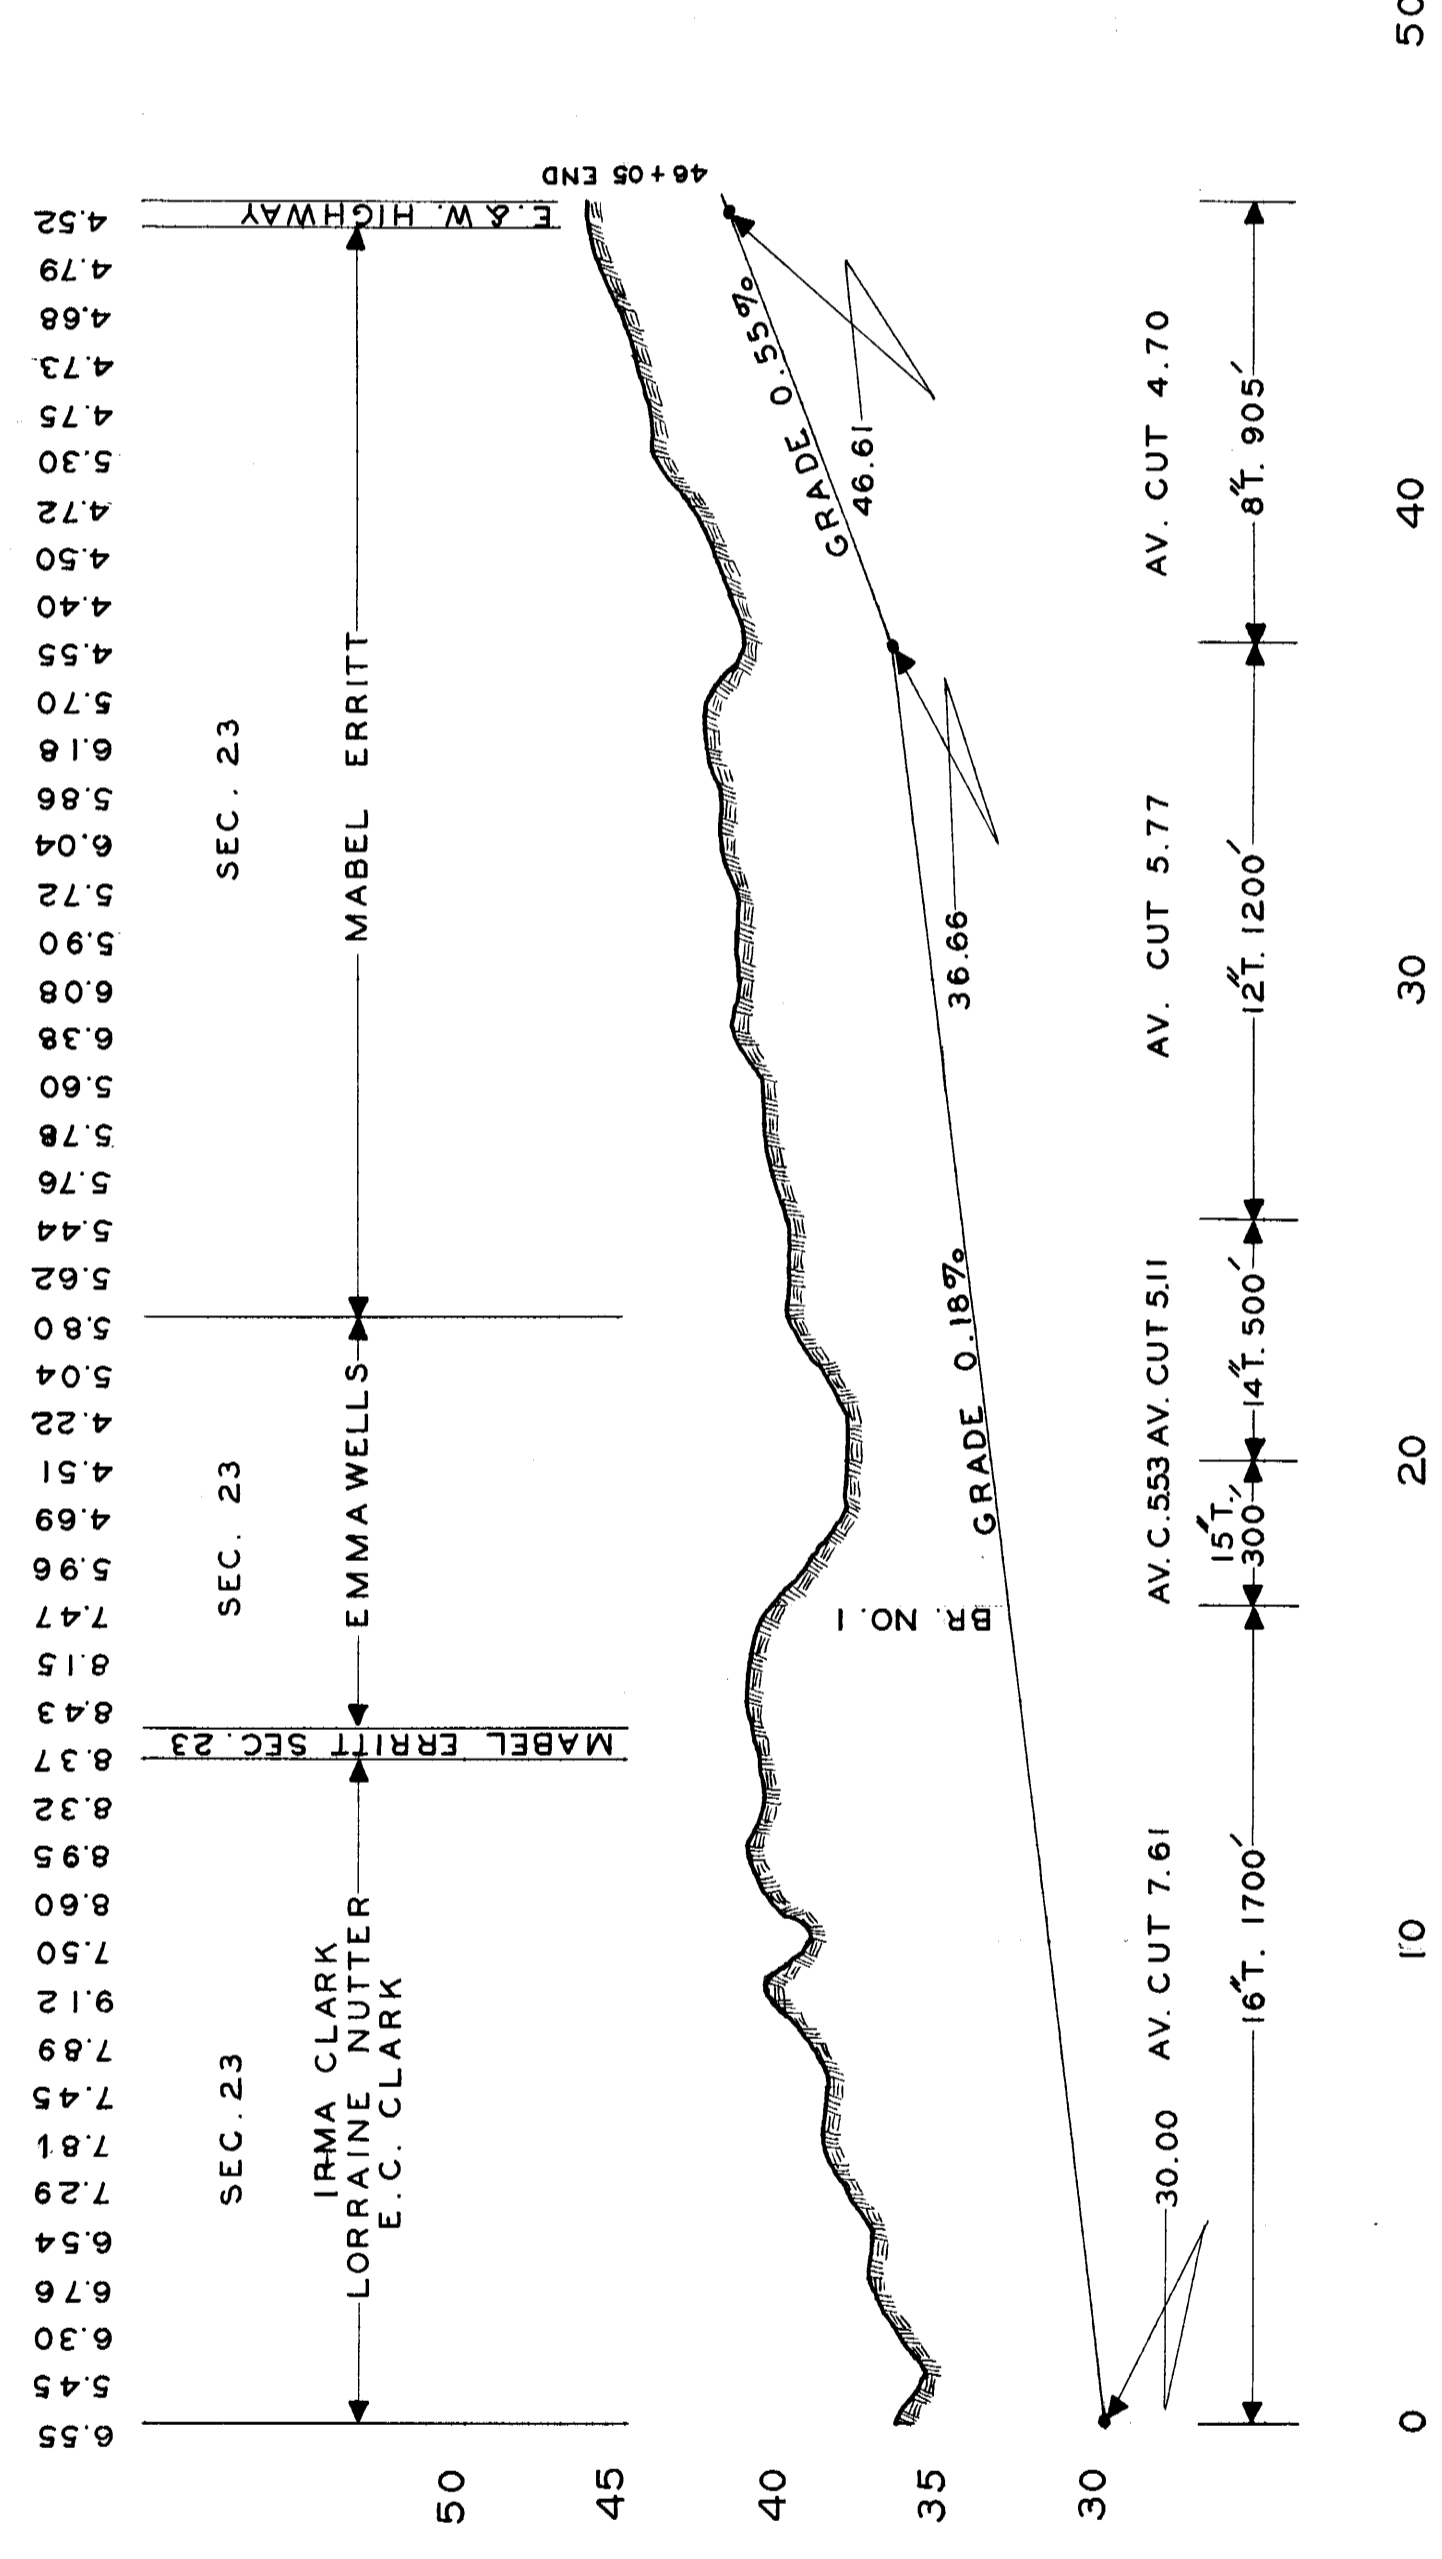

BR. NO. 1
7 4 5 6 5 6 5

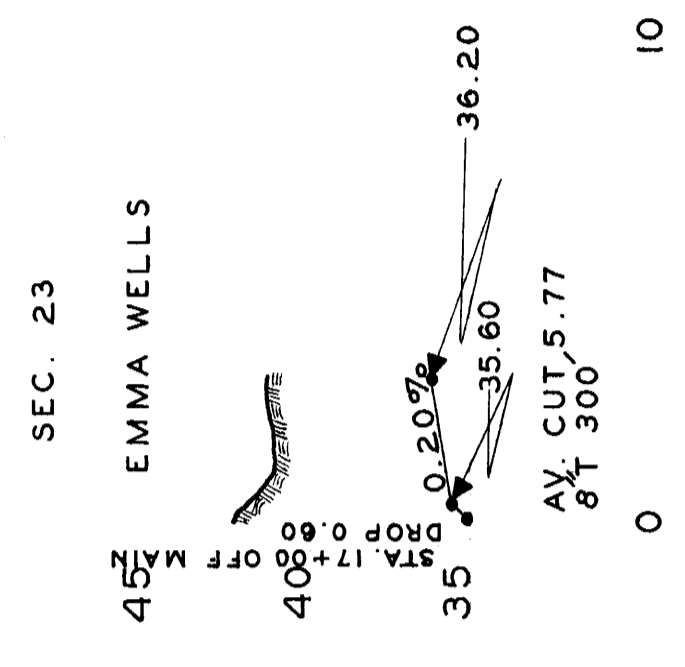

AV. CUT 5.77
8 1/4 300