
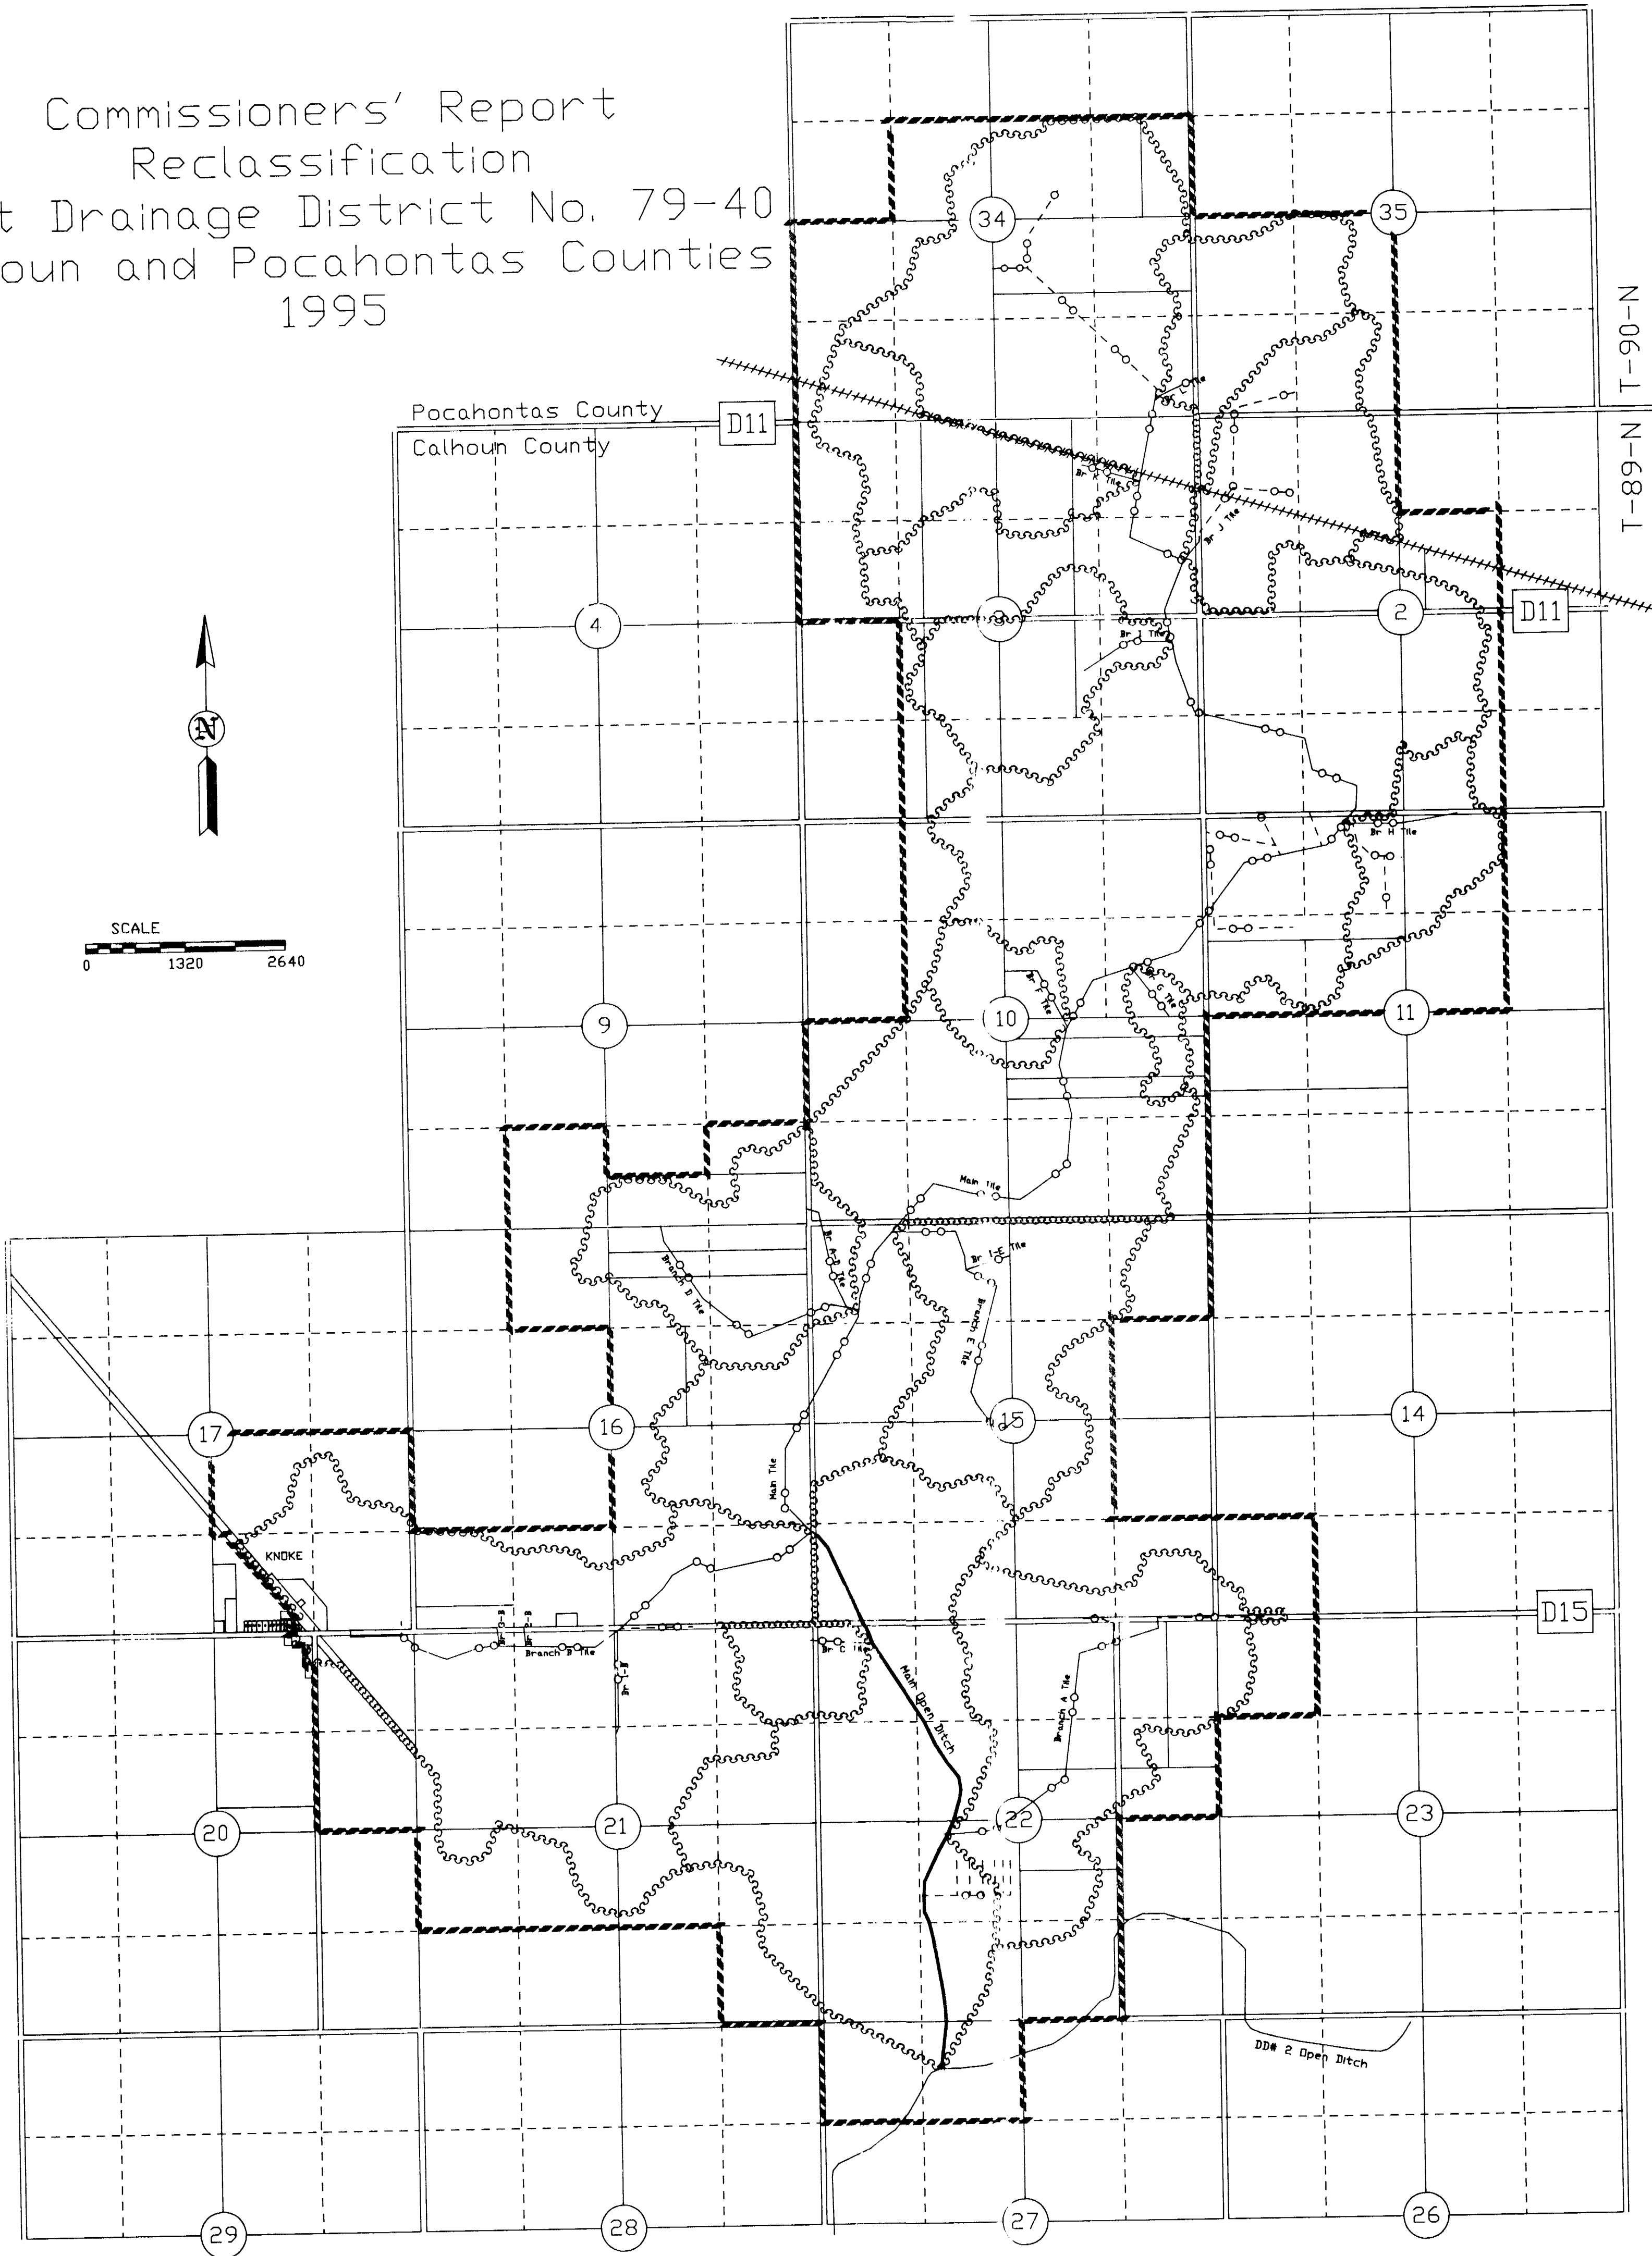


Commissioners' Report Reclassification Joint Drainage District No. 79-40 Calhoun and Pocahontas Counties 1995

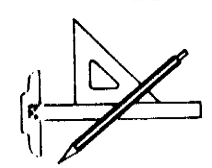

ETLER ENGINEERING COMPANY	
<small>An Operating Division of <i>Kuester</i></small>	
 CIVIL & AGRICULTURAL ENGINEERING	design by: <u>D.D.E.</u> drawn by: <u>CA</u> checked by: _____ date: <u>9-30-94</u> proj. no. <u>E2638</u>
3002 West Main Emmetsburg, Iowa	
Project: Jt. D.D. 79-40 File: C:\DRAWING\JTD79-40\E2638.DWG	Dwg. No. 1 of 1

ReClass-
79-40