

DRAINAGE-DISTRICT NO. 89

CALHOUN-COUNTY
UNION-TWP.


T-86-N. R-32-W.
SEC. 26, 29, 31, 32, 33

GREENE-COUNTY
CEDAR-TWP.

T-85-N. R-32-W.
SEC. 4

REDRAWN - W.C. OTTO - ENGR. - CO. - SACC-CITY, IOWA
SCALE: 1" = 800'
MARCH, 1954

A.O. ANDERSON - ENGINEER
JUNE - 1908

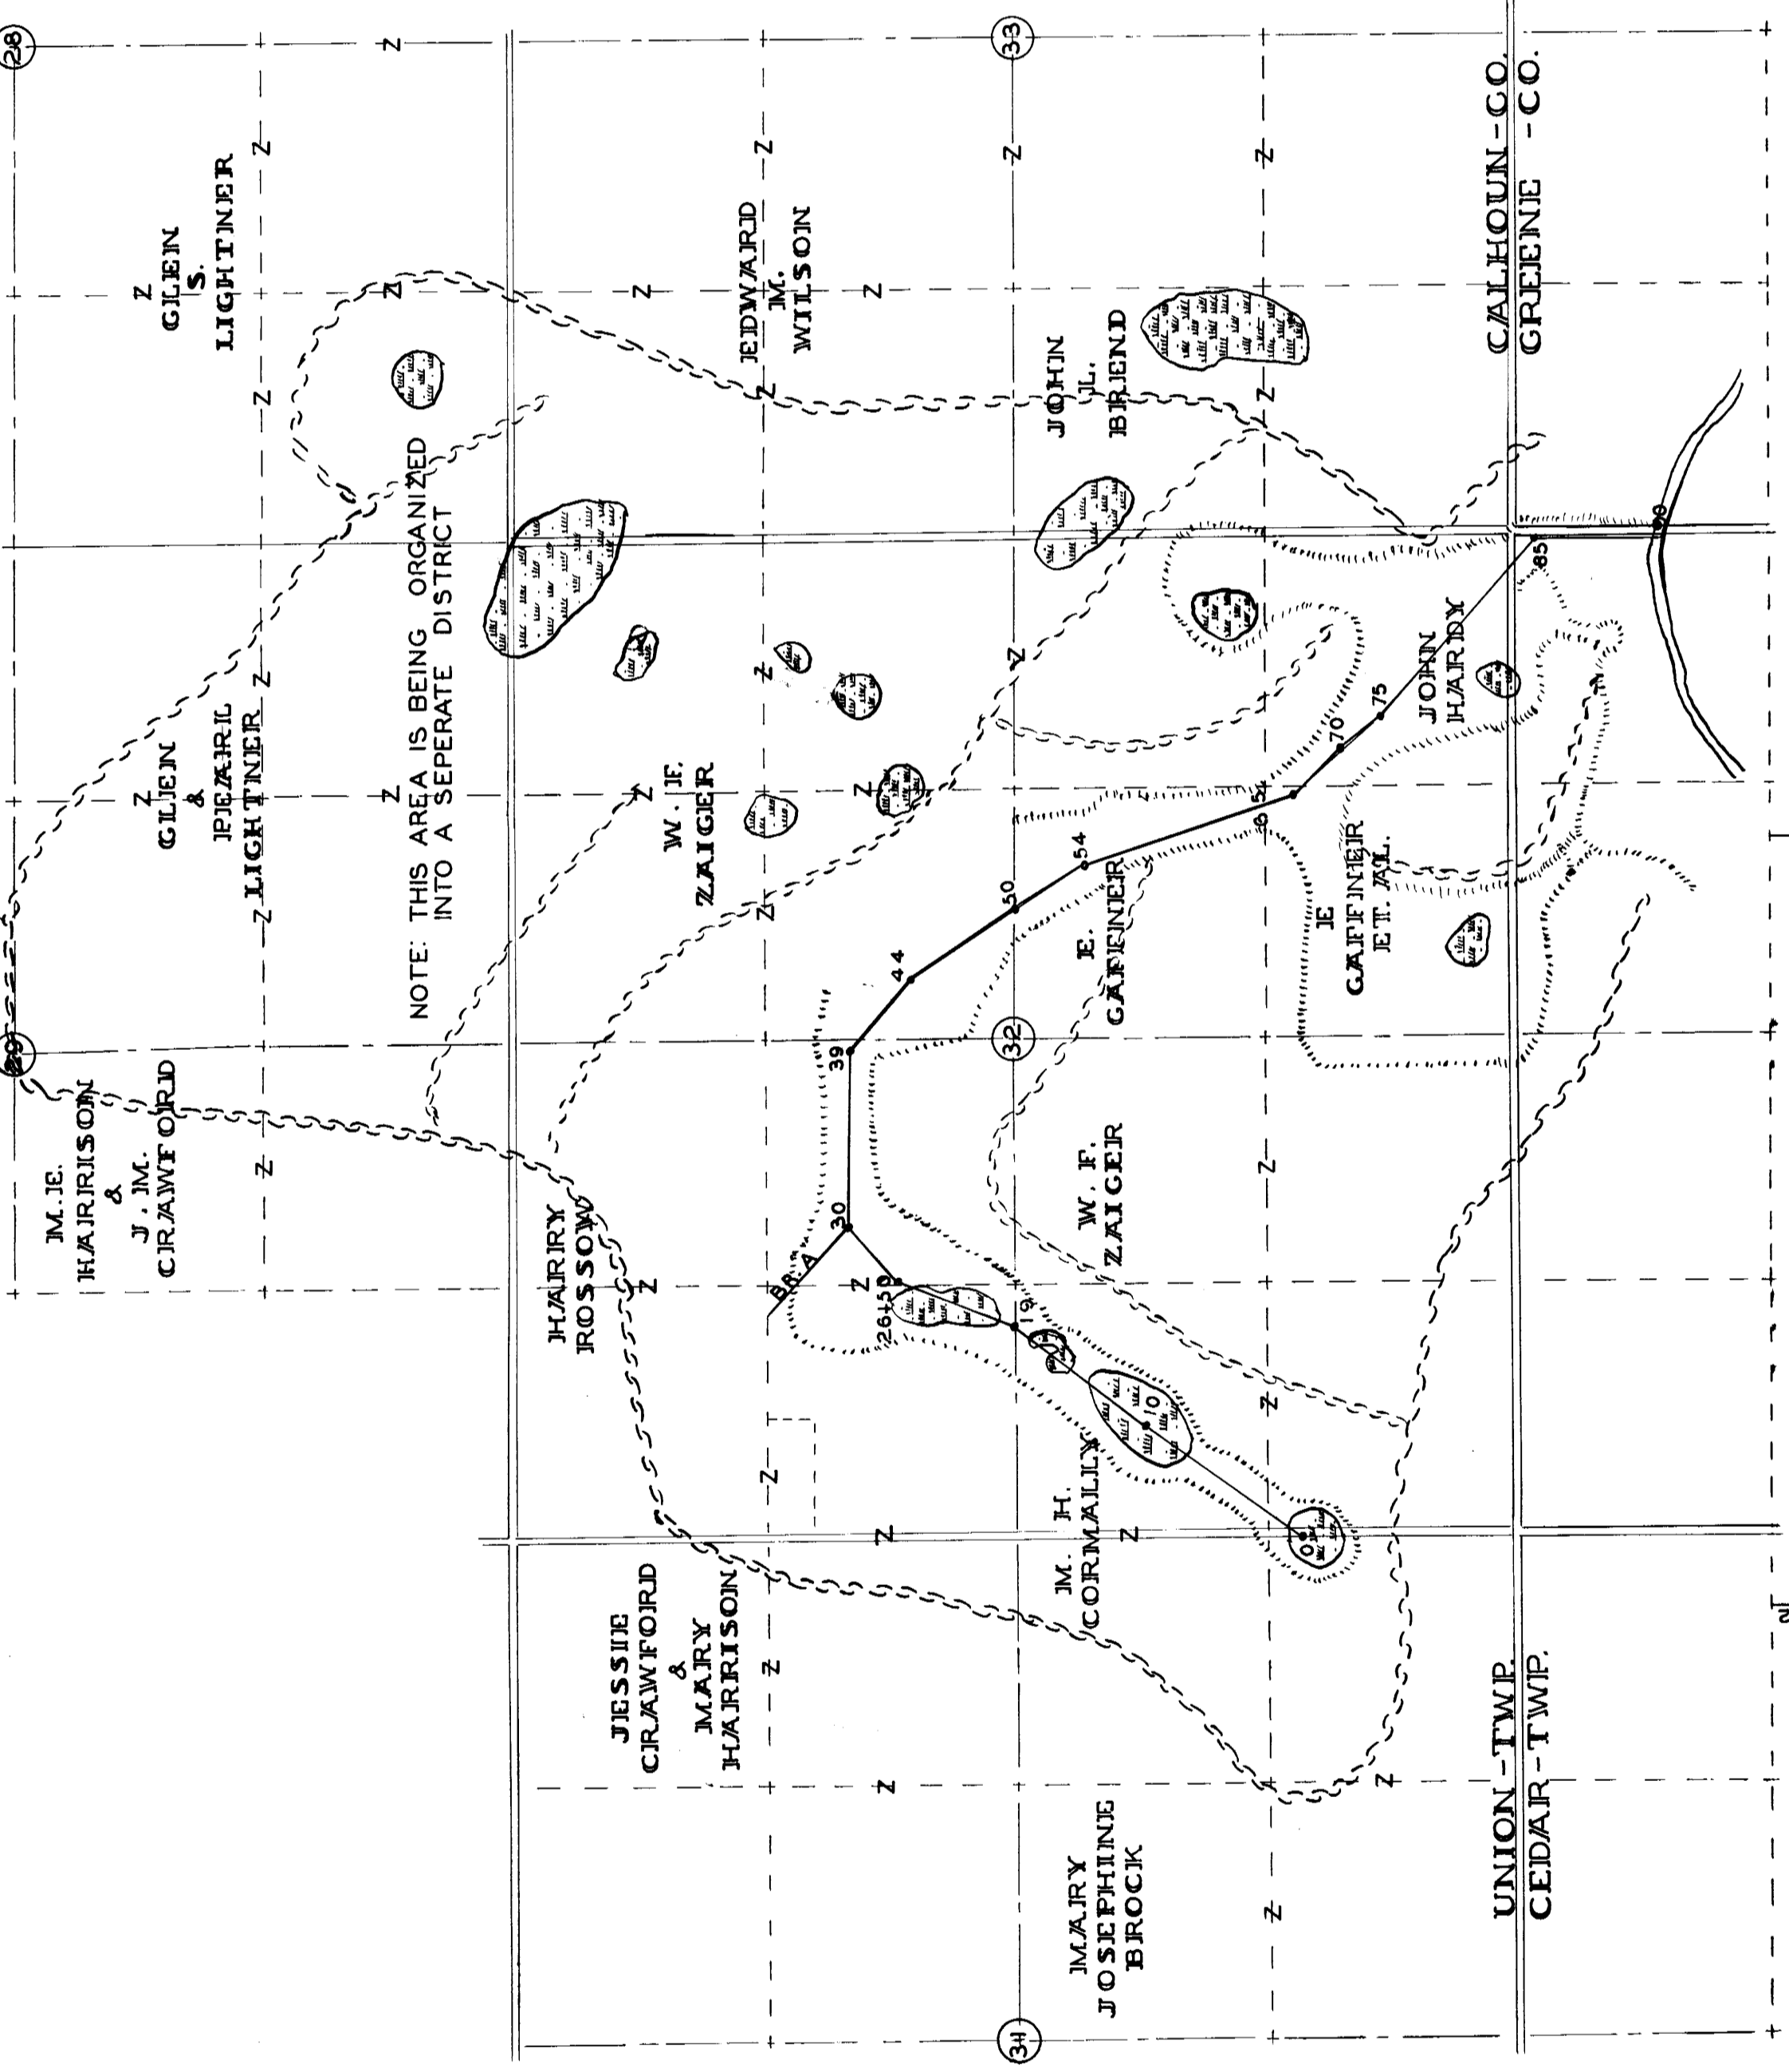

PROFILE DRAINAGE-DISTRICT NO. 89

