
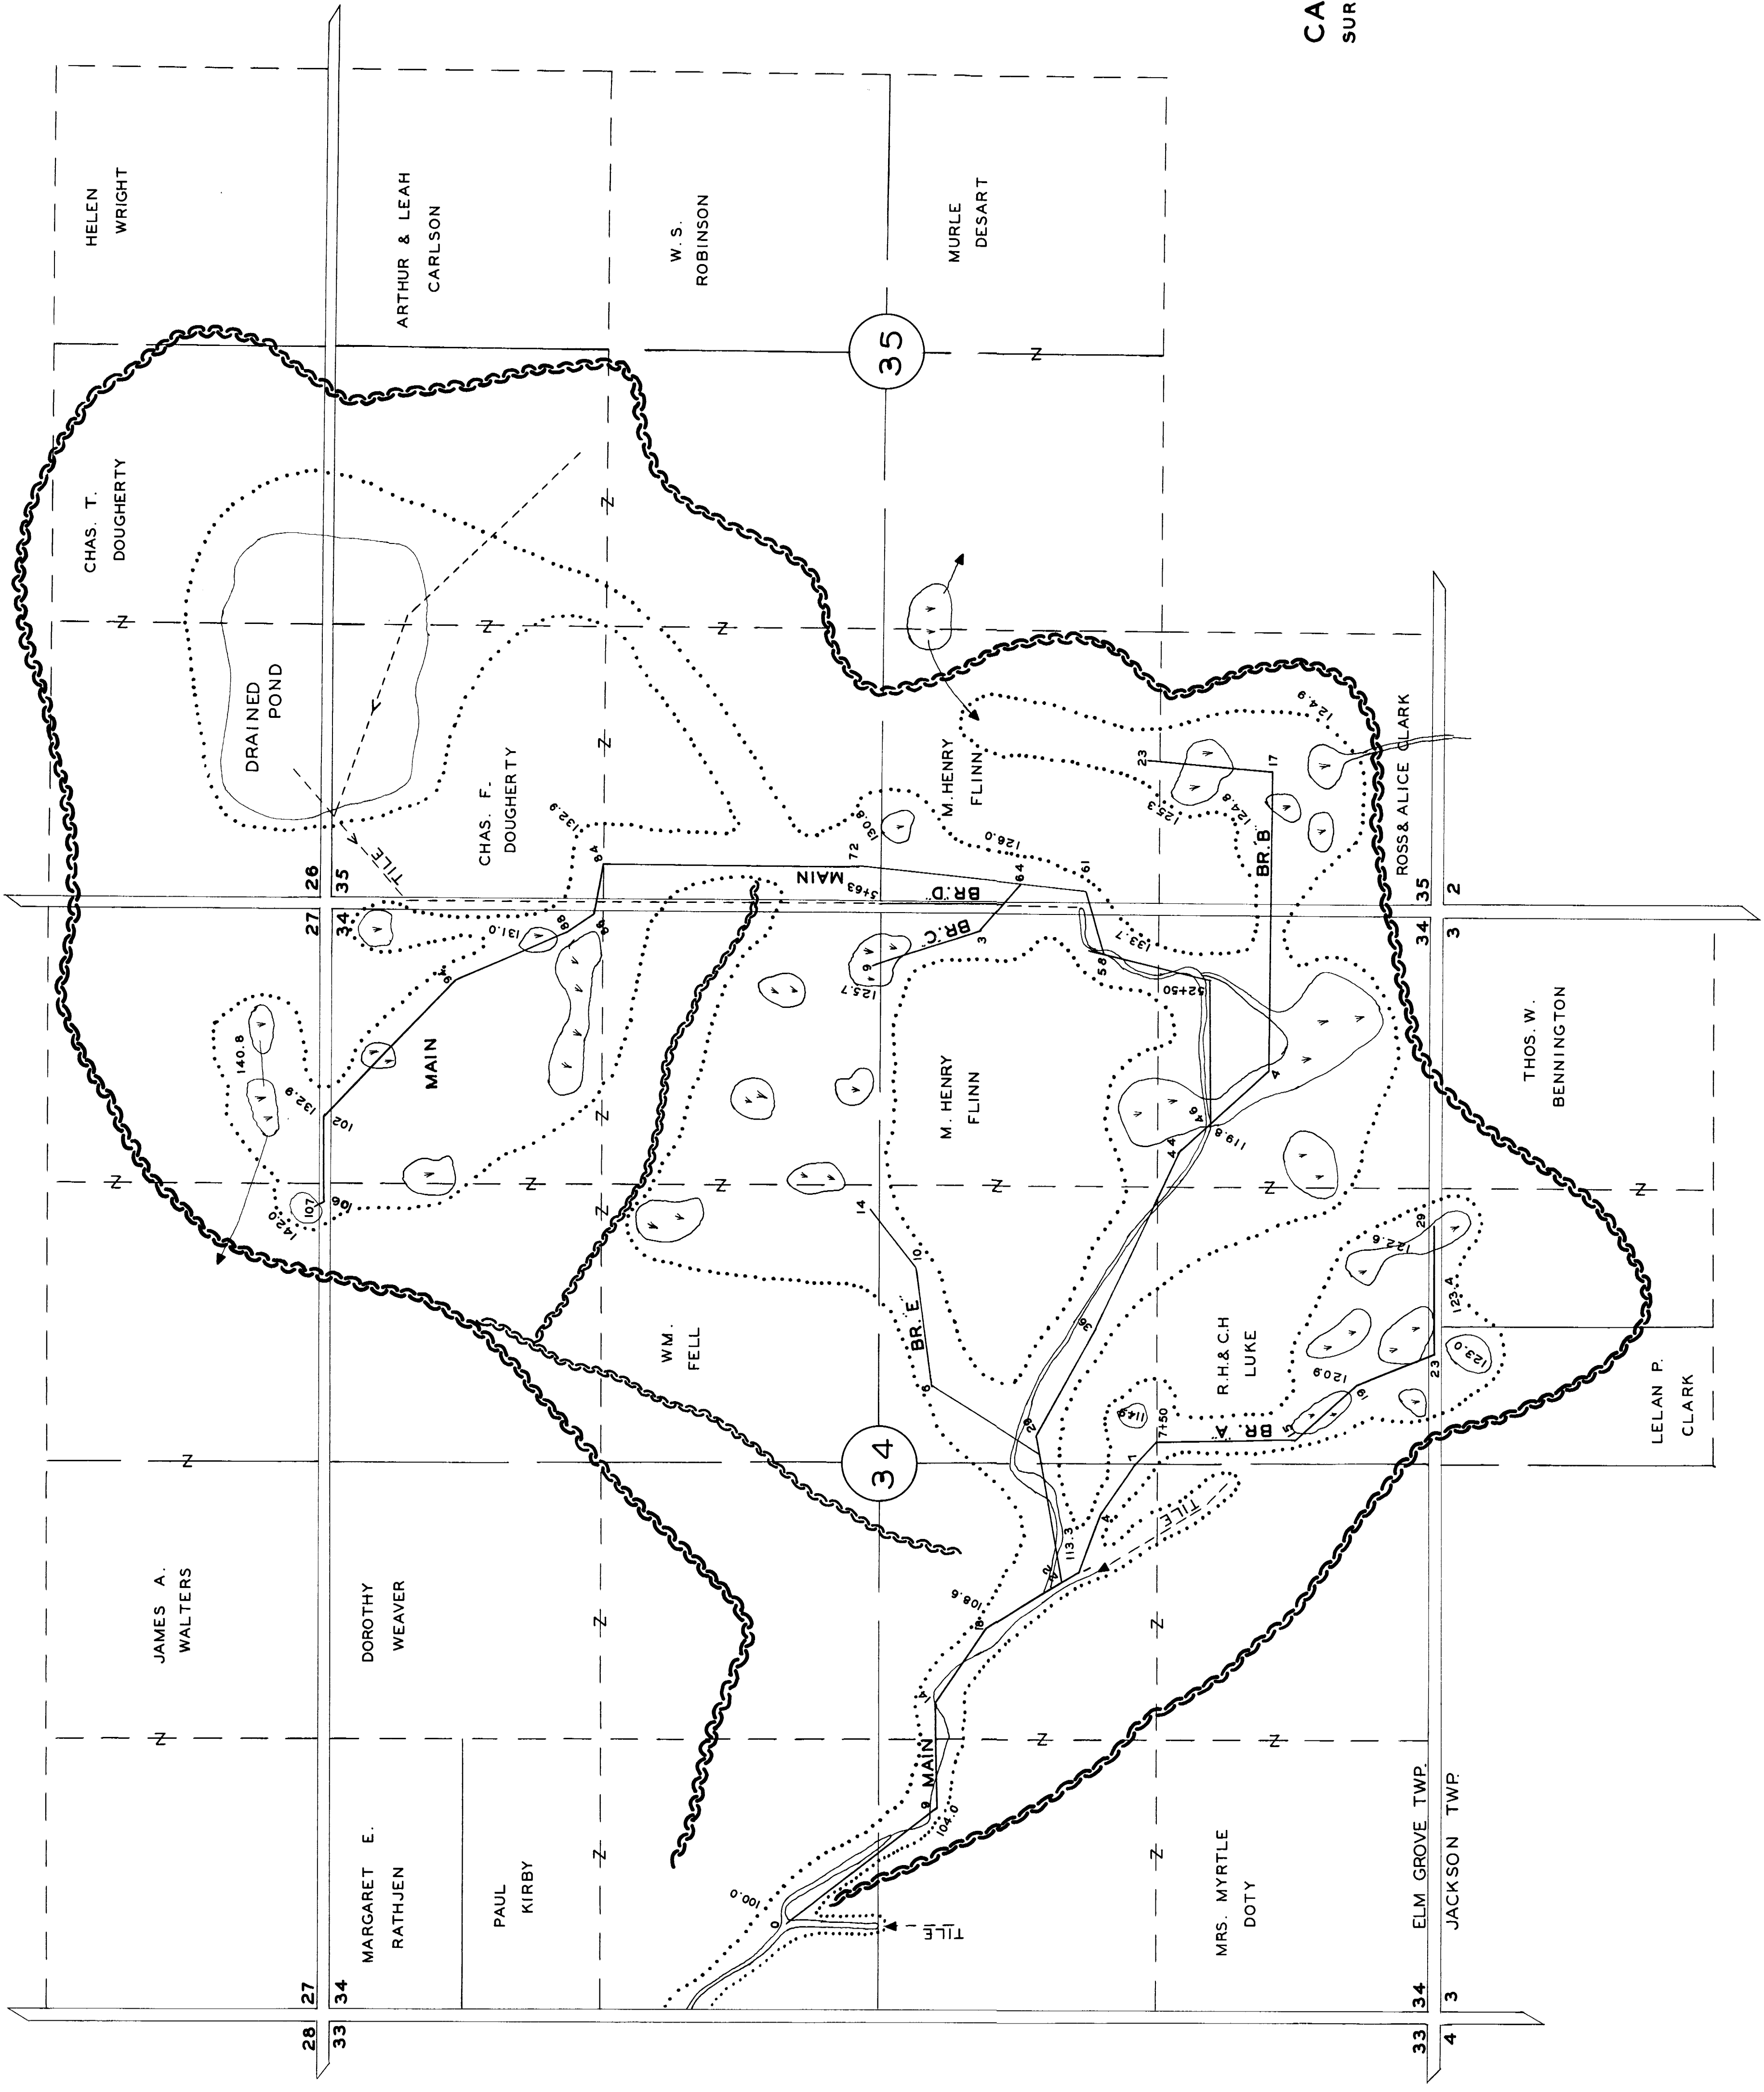


TABLE OF DRAINS

MAIN	OPEN DITCH	20" TILE
0-6	10"	18"
6-10	8"	16"
10-46	6"	12"
46-64	10"	12"
64-87	8"	8"
87-107	10"	8"
BRANCH 'A'		
0-19	10"	10"
19-23	8"	8"
23-29	6"	6"
BRANCH 'B'		
0-17	10"	10"
17-23	8"	8"
BRANCH 'C'		
0-1450	14"	14"
1450-9	12"	12"
BRANCH 'D'		
0-5463	10"	10"
BRANCH 'E'		
0-5	10"	10"
5-14	8"	8"

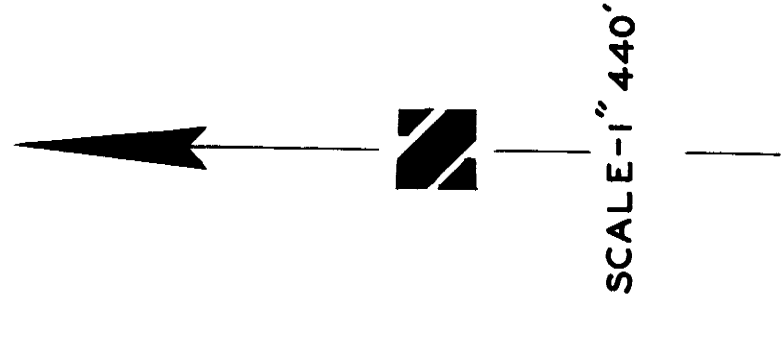

PLAT OF  
D.D.# 117  
CALHOUN COUNTY, IOWA  
SURVEYED MAY, 1909 A.O. ANDERSON ENGR.  
LAKE CITY, IOWA. JUNE, 1909  
REDRAWN BY W.C. OTTO ENGR. CO.  
JANUARY, 1956  
SAC CITY, IOWA