






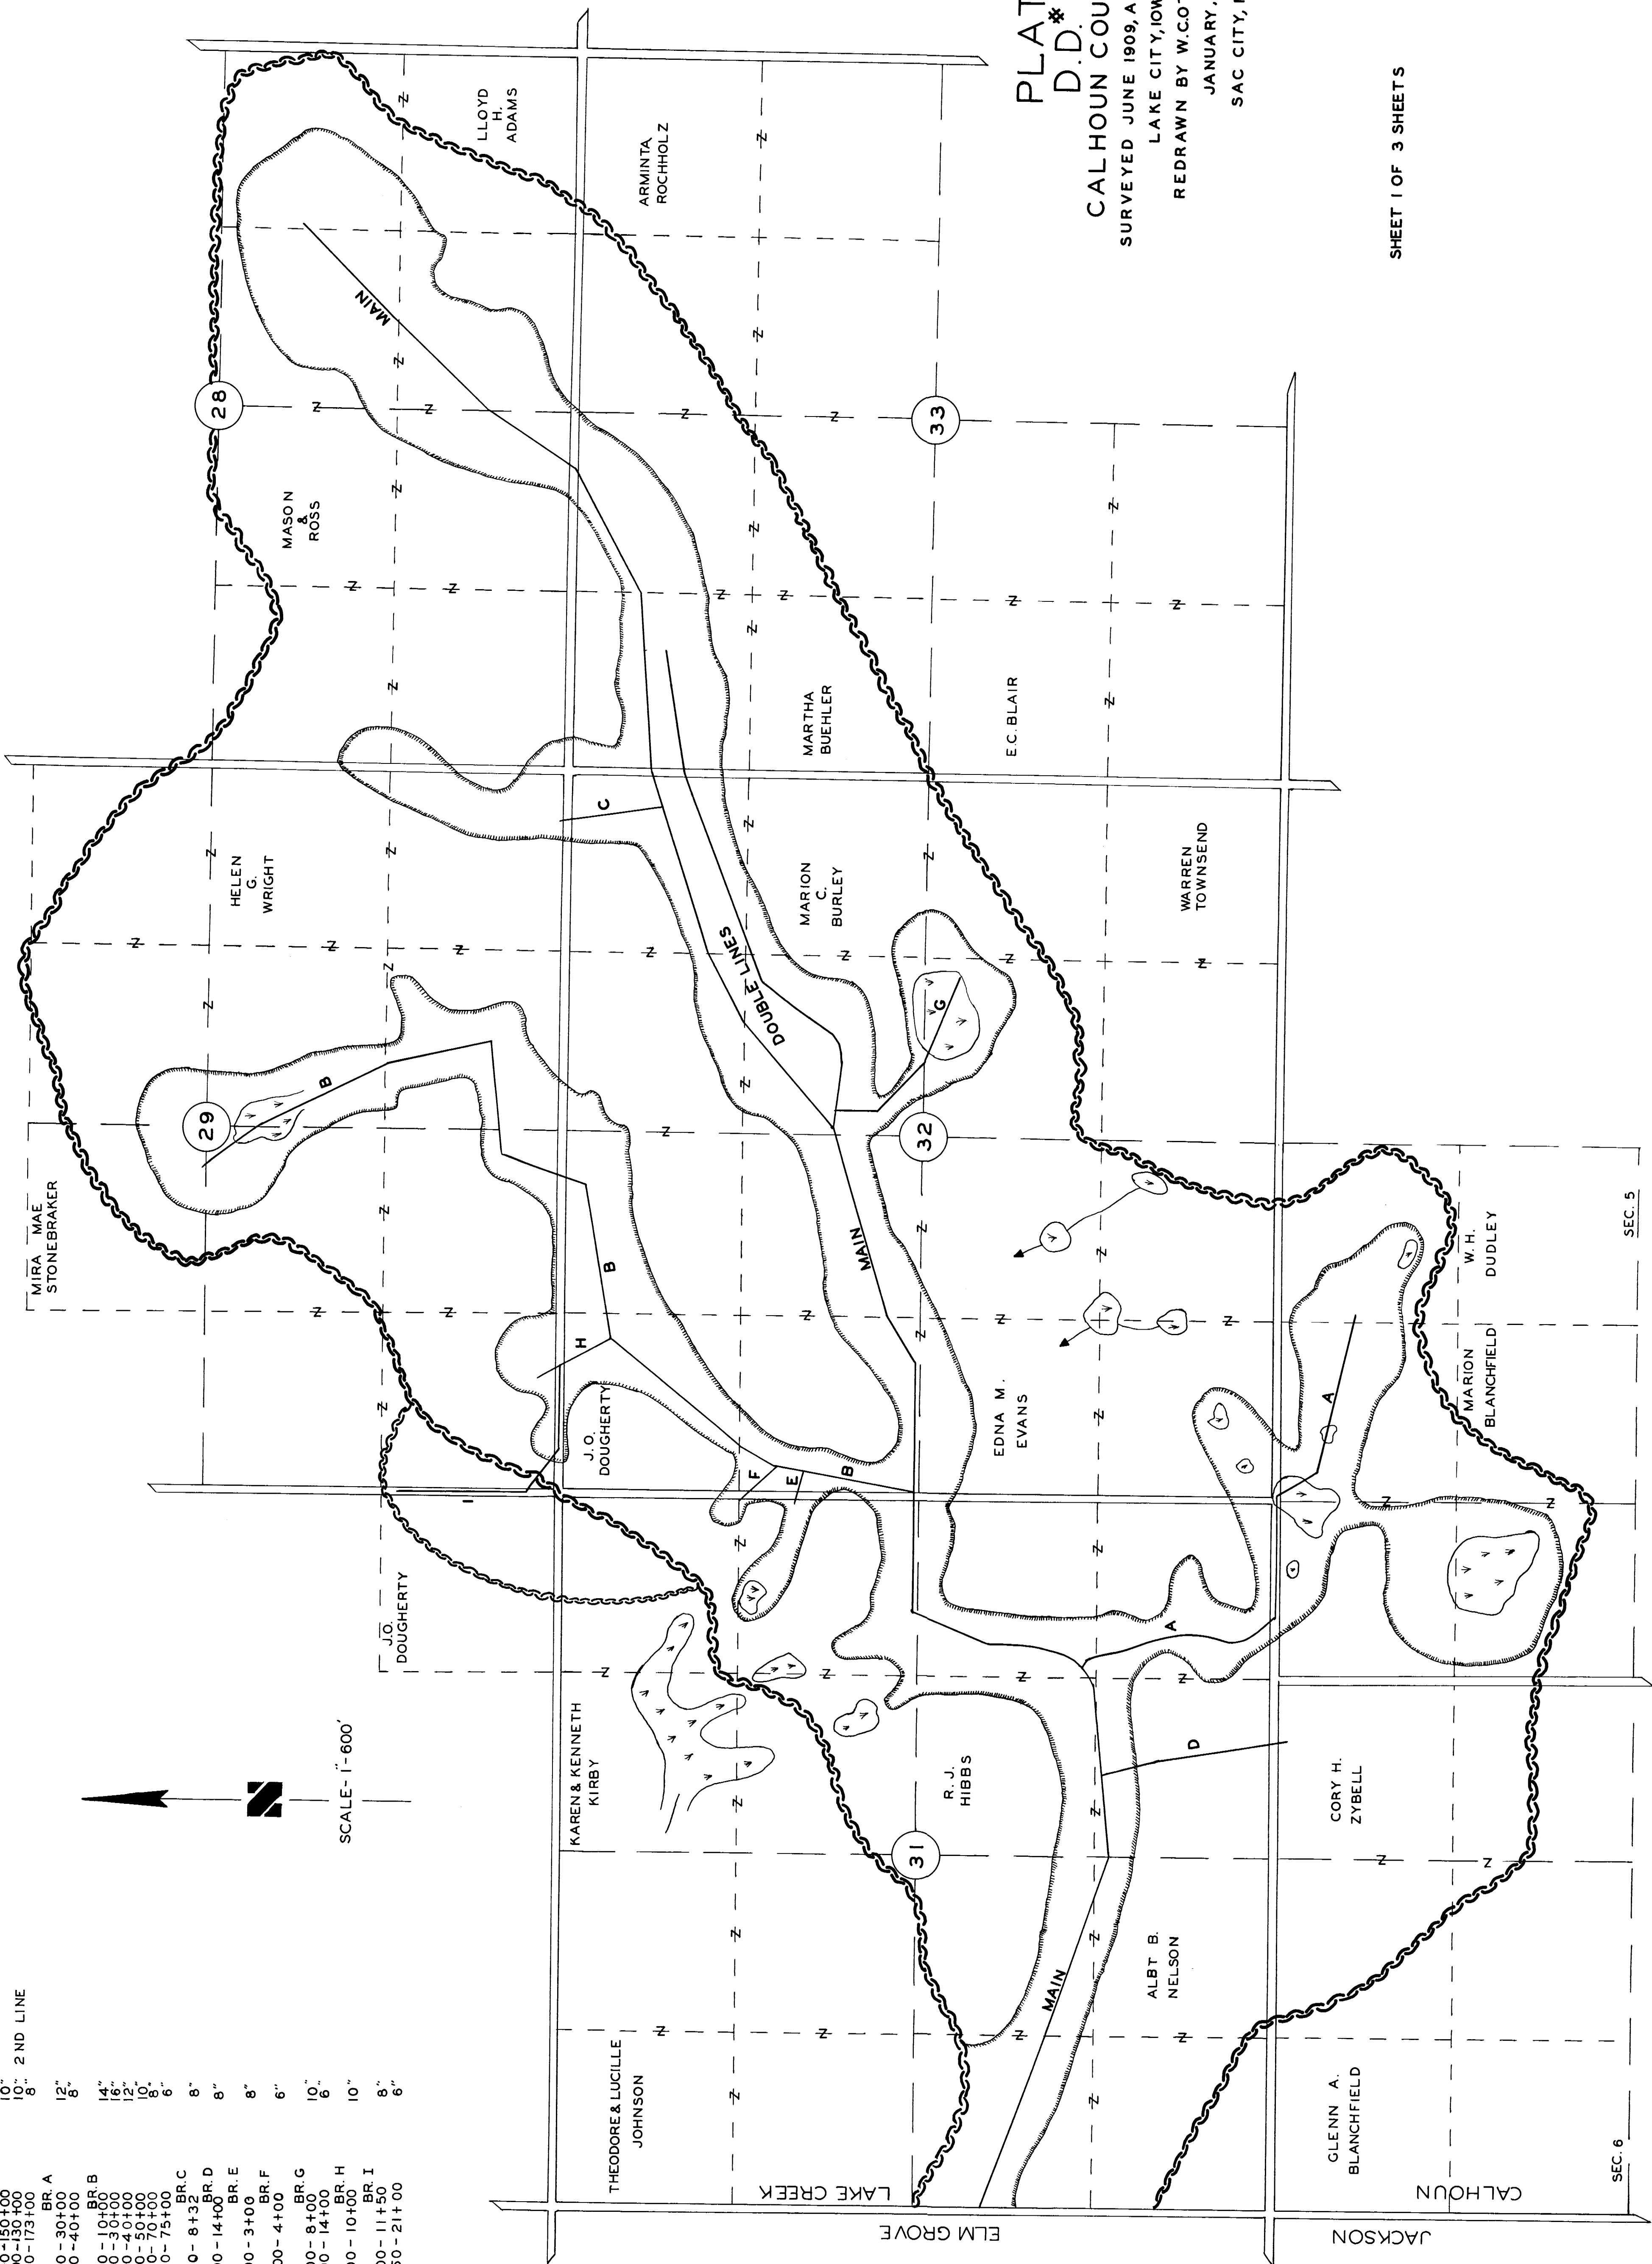

PLAT OF
D.D.# 118
CALHOUN COUNTY, IOWA
SURVEYED JUNE 1909, A.O. ANDERSON ENGR.
LAKE CITY, IOWA H.W.G. DEL.
REDRAWN BY W.COTTO ENGR. CO.
JANUARY, 1956
SAC CITY, IOWA

SHEET 1 OF 3 SHEETS

SEC. 5

SEC. 6