


LEGEND

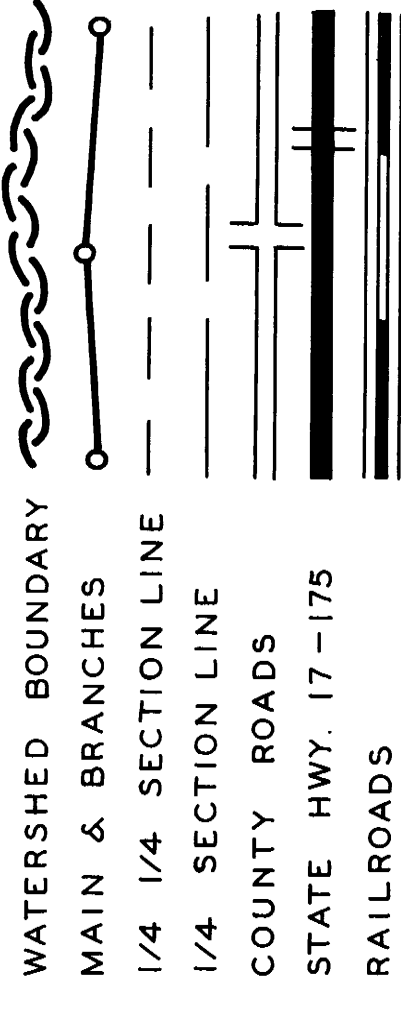

TILE SIZE

Station	Main Tile	Ave. Cut
0+00-17+00	24"	5.8
17+00-23+00	22"	6.8
23+00-35+00	20"	6.2
35+00-40+40	18"	6.5
40+40-40+65	16"	6.5
BRANCH-A		
0+00-13+00	12"	5.1
13+00-27+40	10"	6.6
27+40-28+00	8"	6.0
BRANCH-B		
0+00-3+50	10"	4.0
BRANCH-2		
0+00-16+00	8"	6.3
16+00-19+20	6"	4.9
BRANCH-X		
0+00-5+15	6"	4.3


**PLAT FOR
DRAINAGE DISTRICT NO. 125
CALHOUN COUNTY, IOWA**

SEC. 9-15-16-21-22

T.86N. UNION R.32W.

DRAWN BY W.E. MC-CLURE AUG 1909

REDRAWN W.C. OTTO ENGR. CO. SAC CITY IOWA JAN. 1956

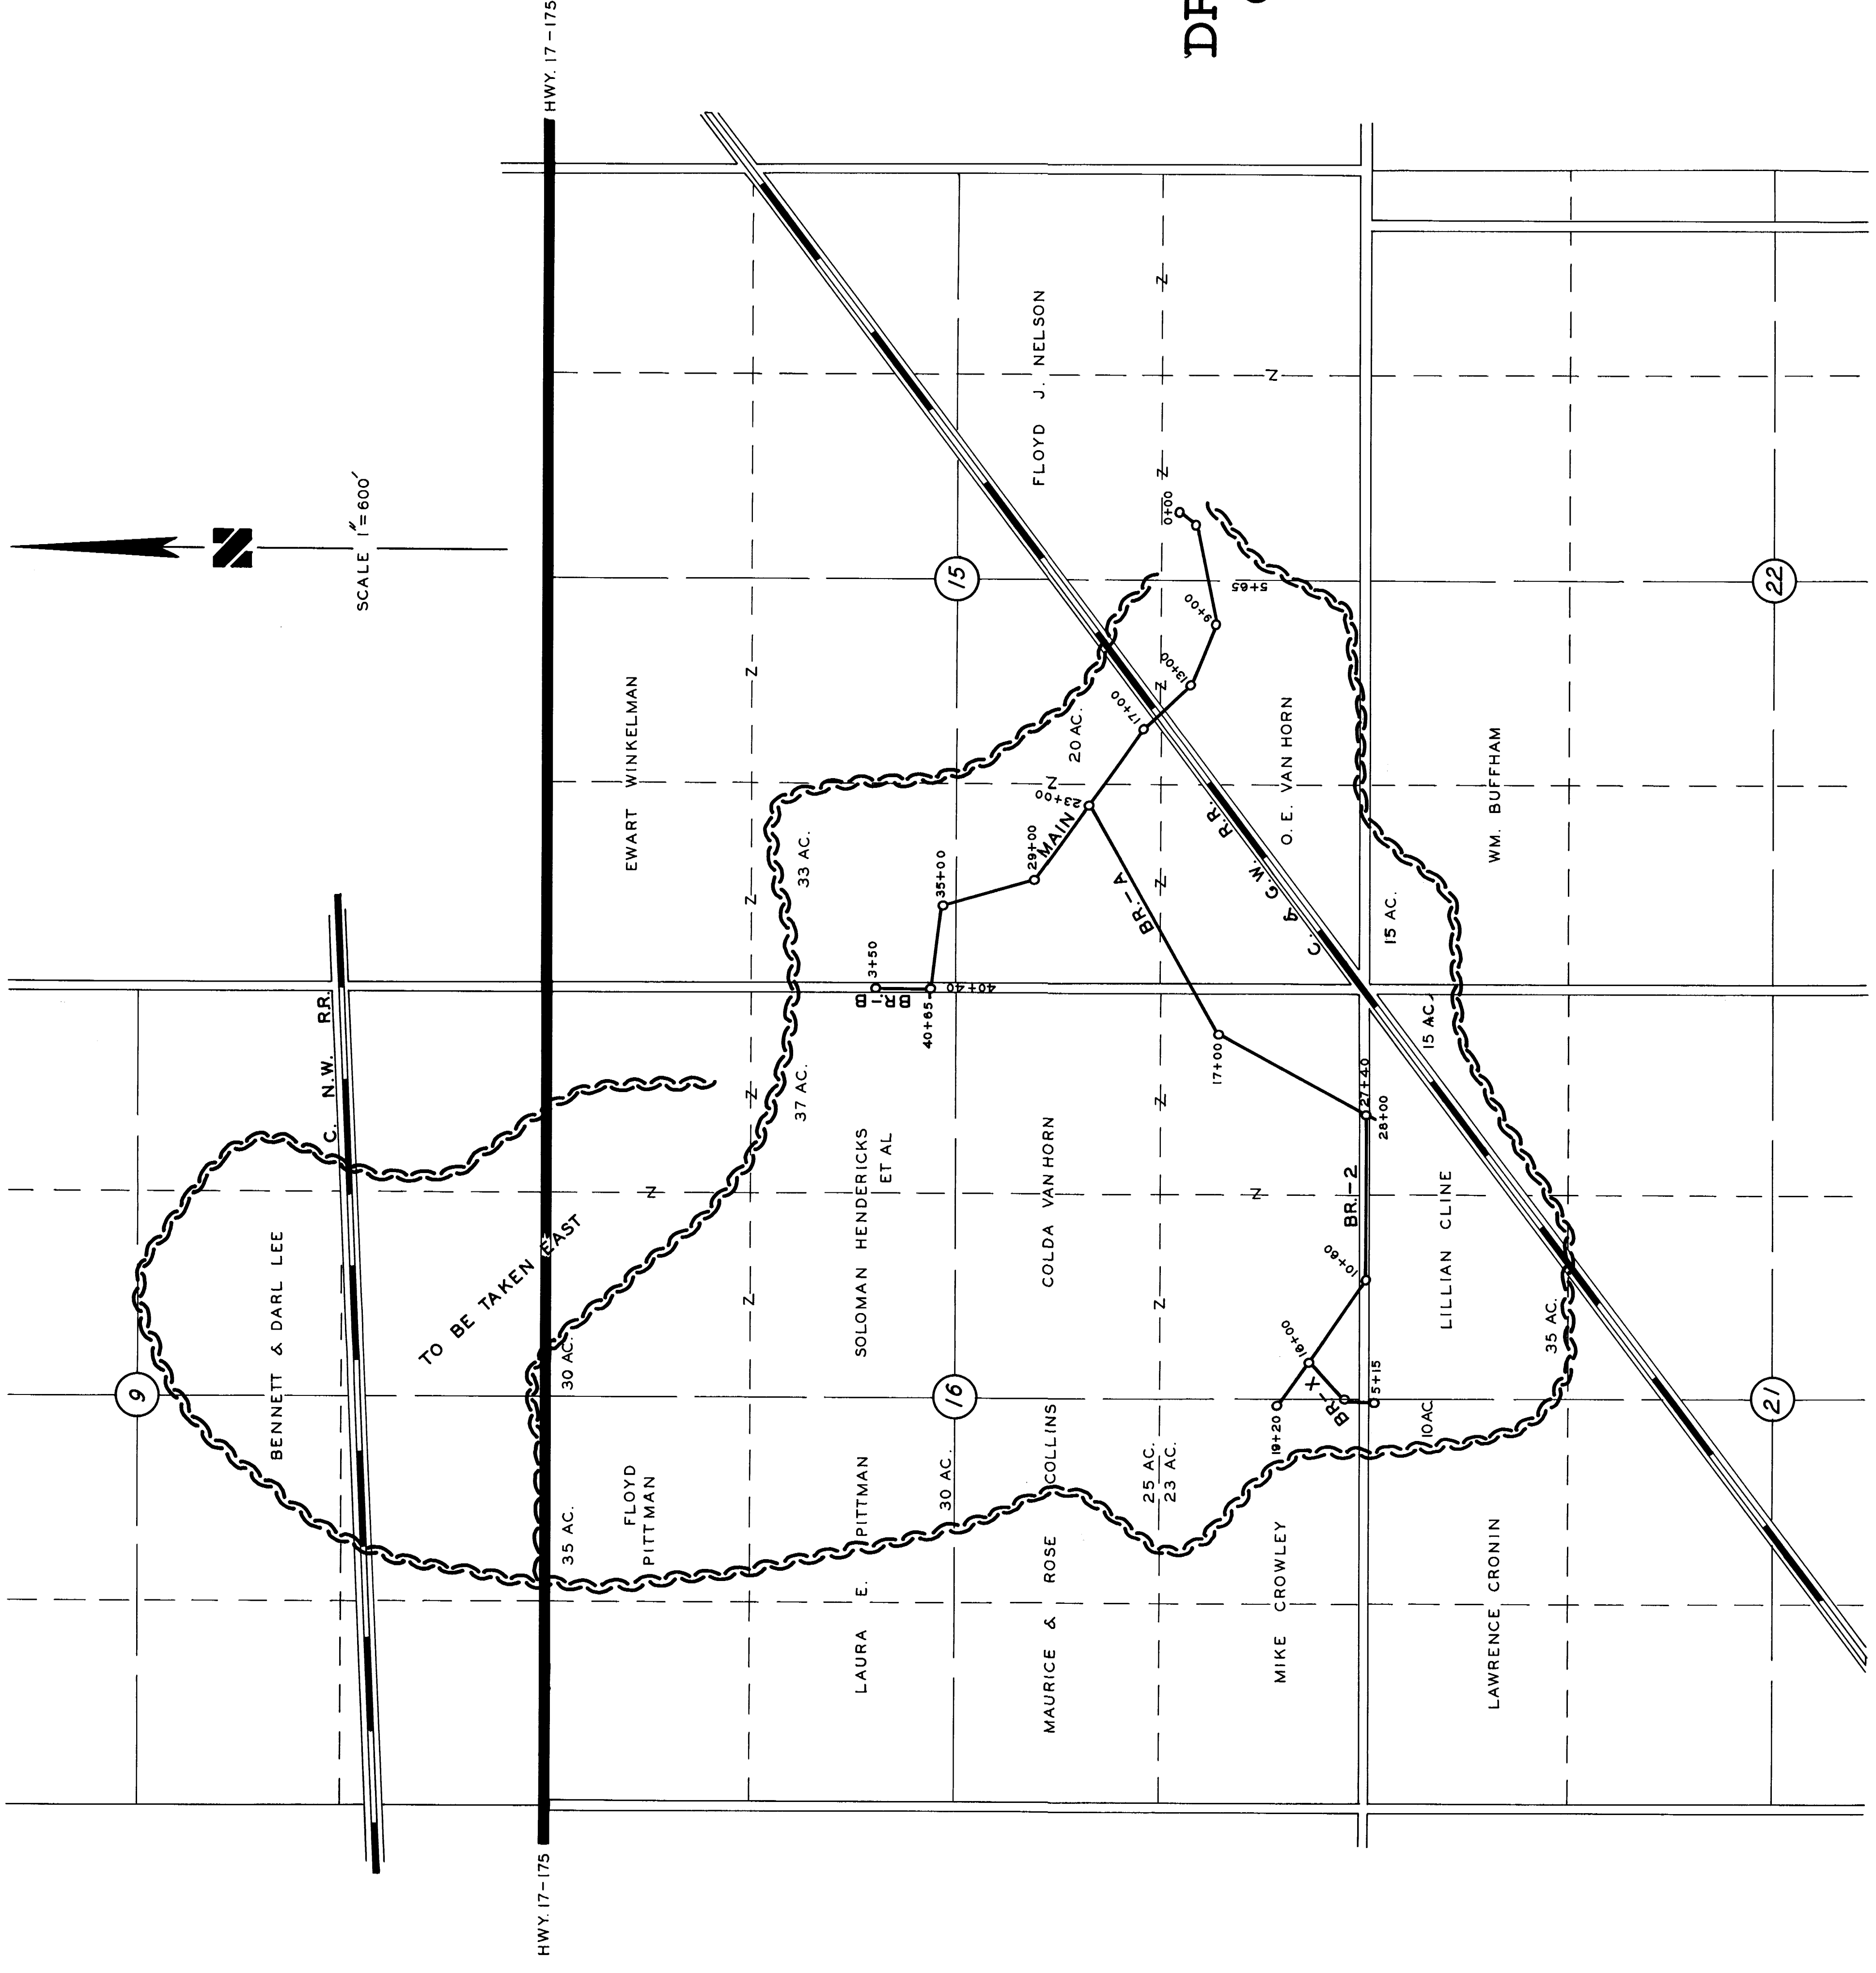

SCALE 1"=600'