

MAP OF PROPOSED DRAINAGE DISTRICT
NO. 128

SECTION - 27
T-86-N R-33-W
CALHOUN TWP
CALHOUN COUNTY
IOWA

A.O. ANDERSON, ENGR.
LAKE CITY, IOWA
JULY, 1909


REDRAWN
BY
W.C. OTTO, ENGR.
JAN., 1956



SCALE
1"=600'

LEGEND

- WATERSHED BOUND
- PONDED AREA
- OPEN DITCH
- TILE
- 1/4 SEC. LINE
- 1/4 1/4 SEC. LINE

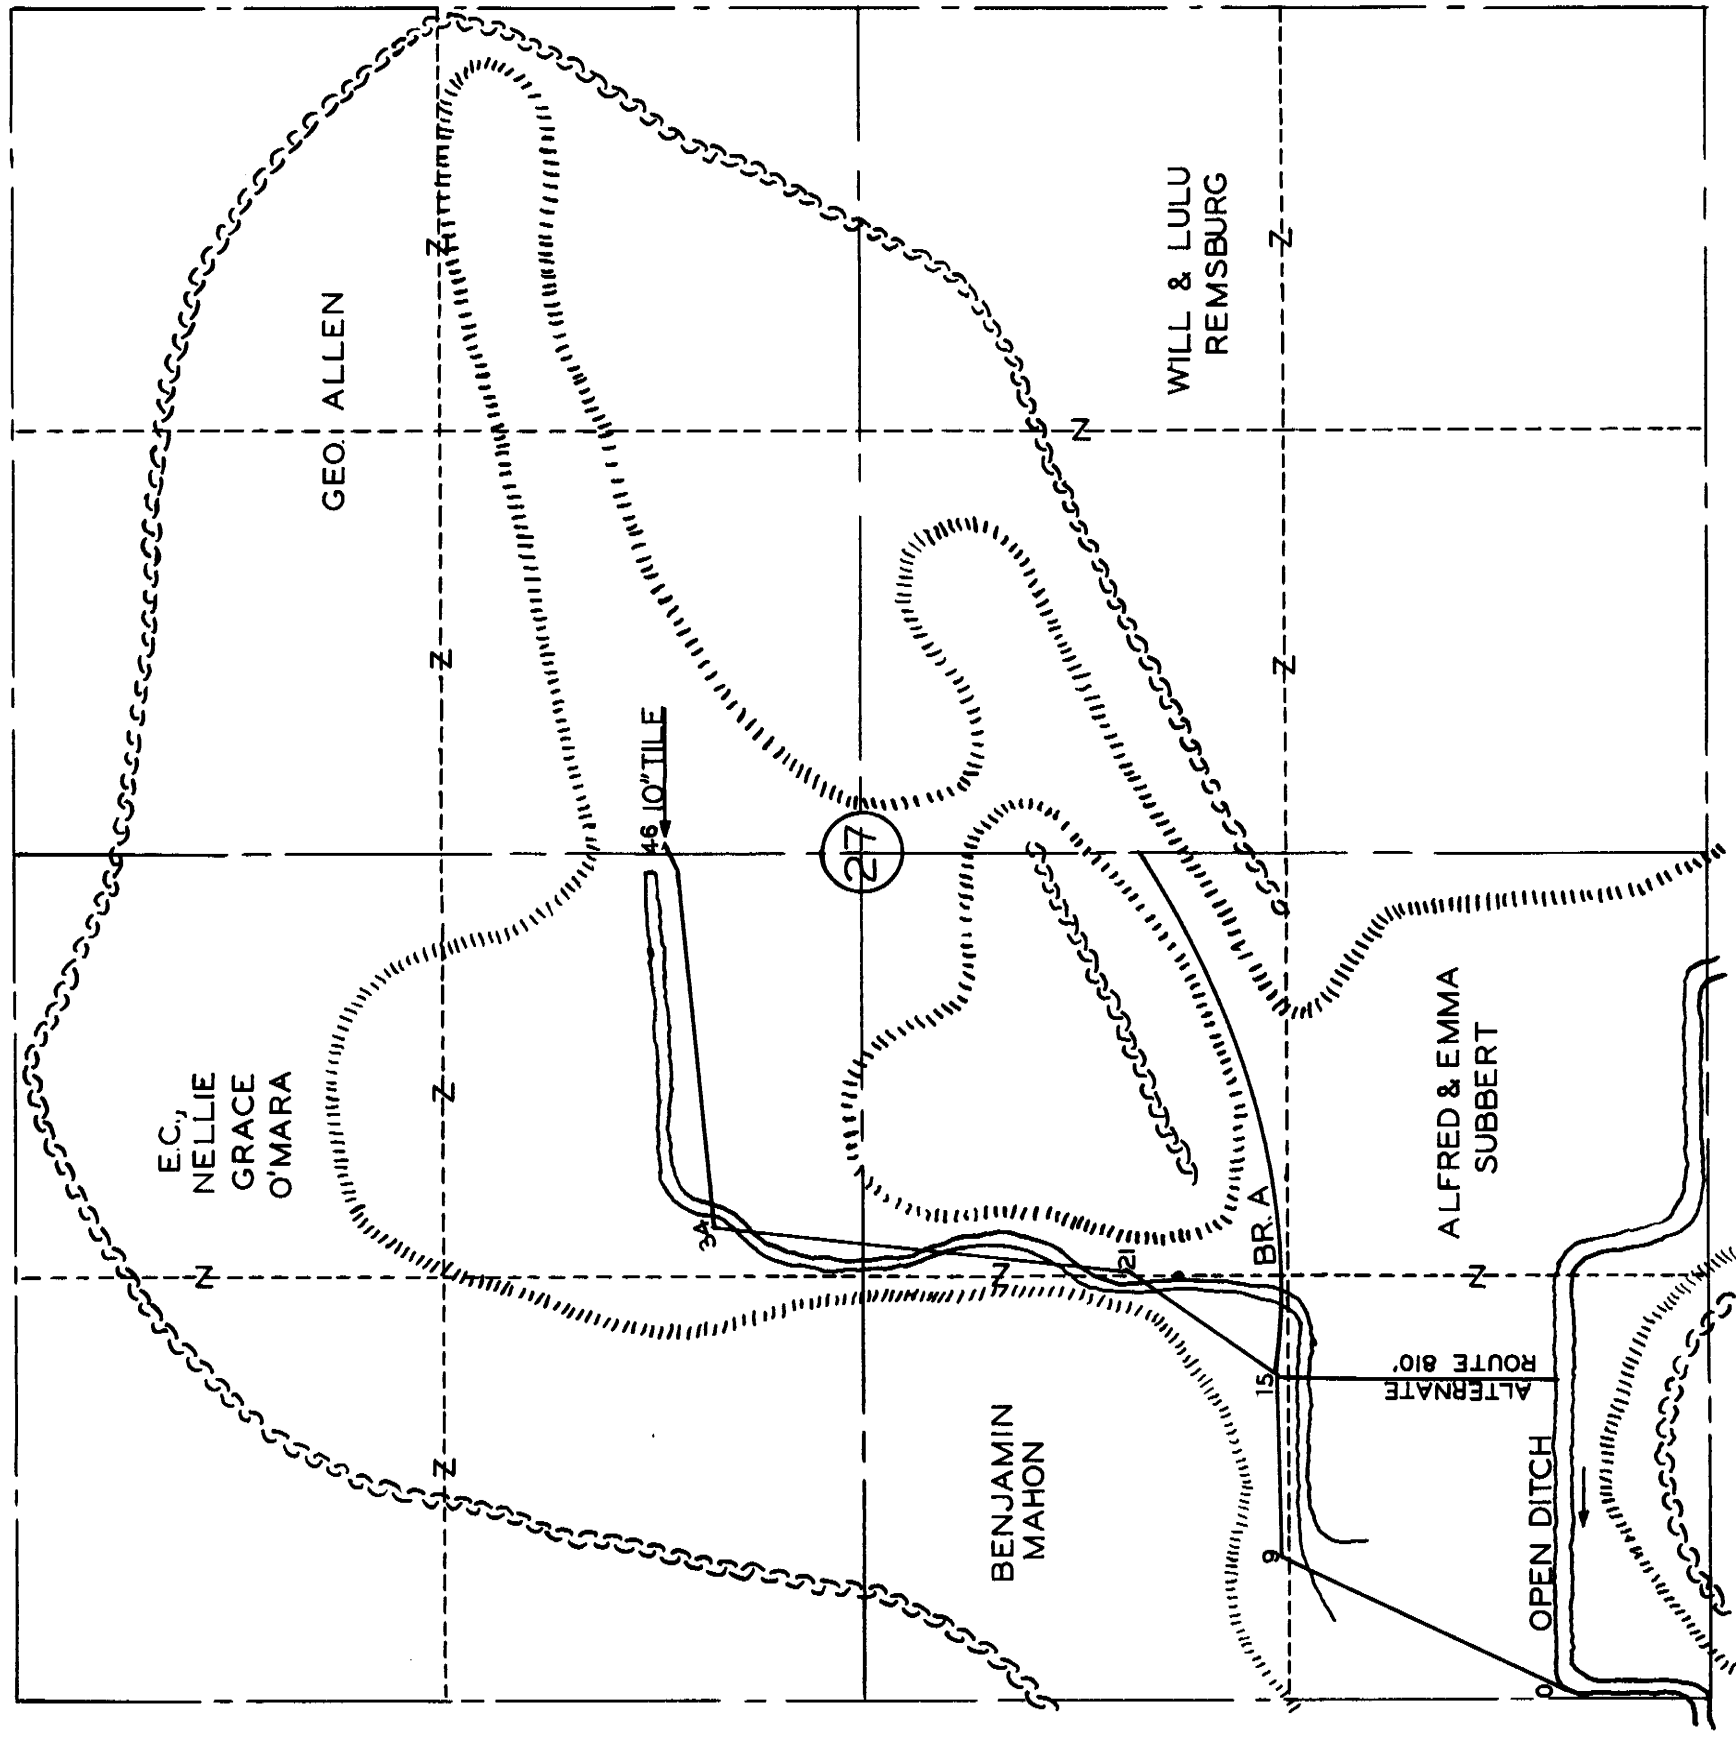

PROFILE OF DRAIN NO. 128

3000' 14" AV. D. 4.1'
600' 12" AV. D. 4.1'
1000' 10" AV. D. 4.4'
ONE BULKHEAD
TWO CATCH BASINS

