


PLAT
OF
D.D. NO. 140
CALHOUN CO. IA.

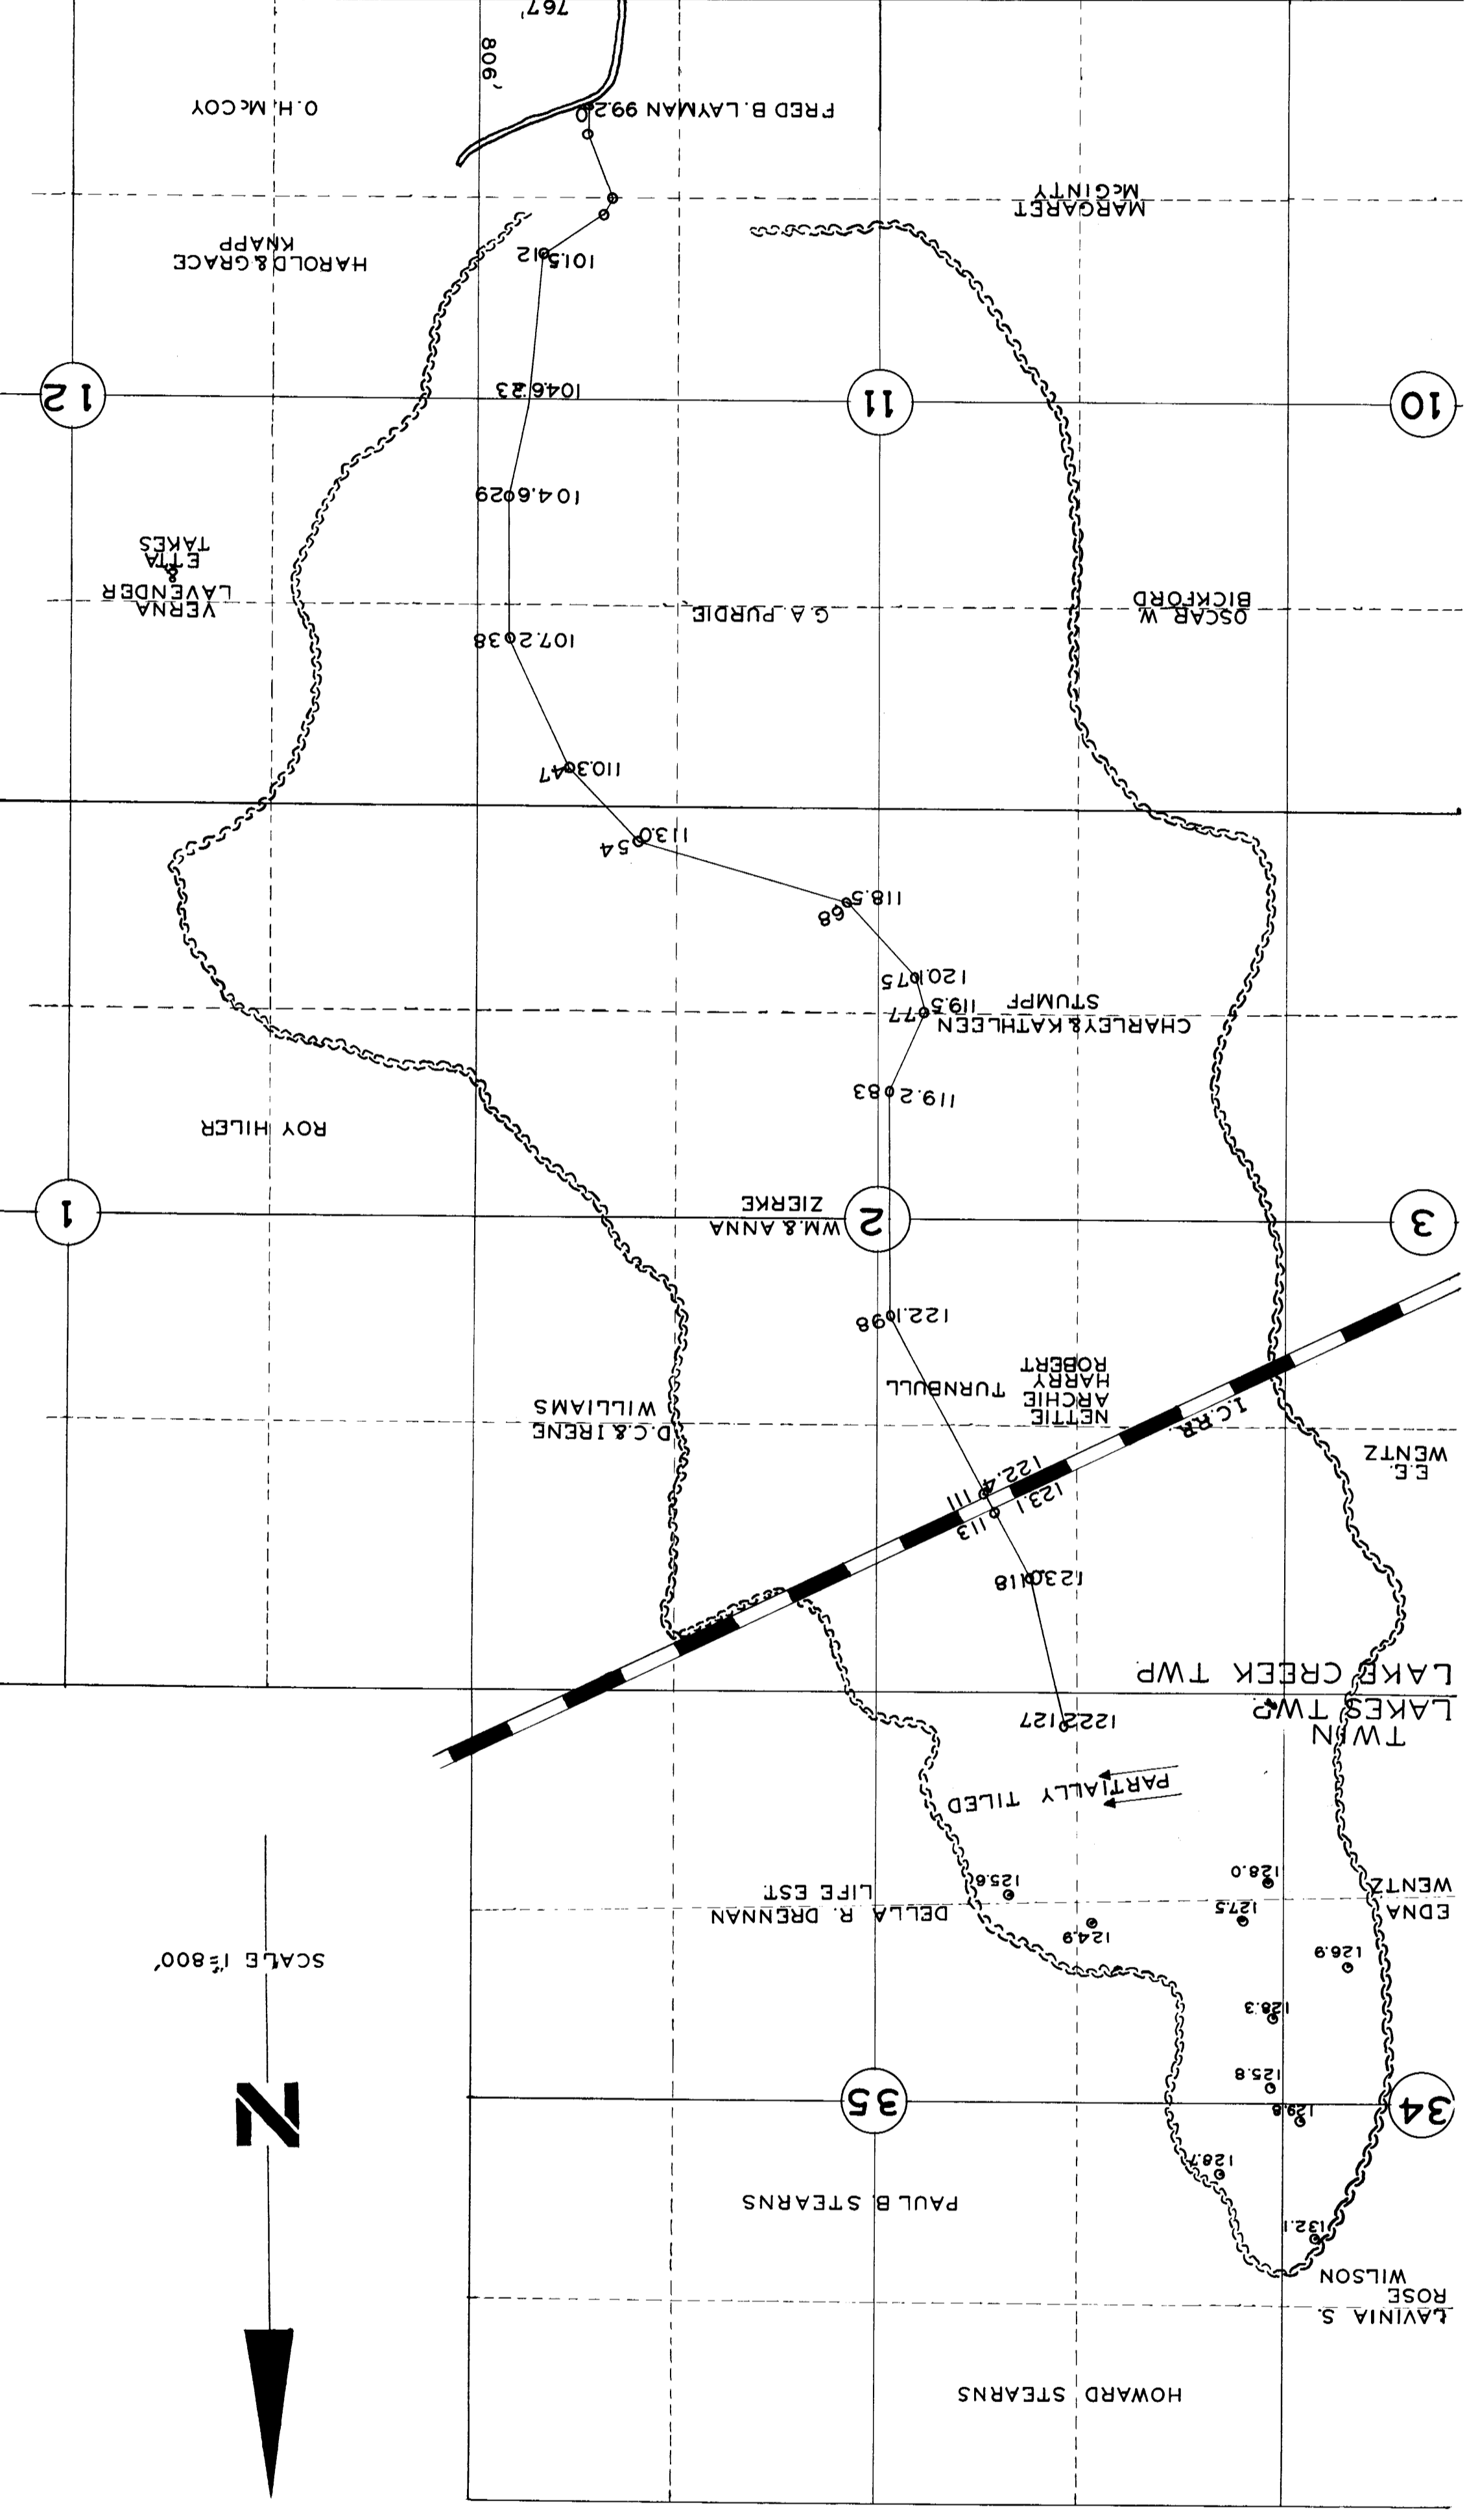

PROFILE
DRAINAGE DISTRICT
No. 140

CALHOUN COUNTY, IOWA
DRAWN BY W.E. MCCLURE ENGR.
REDRAWN BY W.C. OTTO ENGR.
JAN. 1956 SAC CITY, IOWA

