

÷ PLAT ÷

÷ OF ÷

÷ DRAINAGE ÷ DISTRICT ÷

÷ NO. ÷ 156 ÷

÷ CALHOUN ÷ COUNTY ÷

÷ BUTLER ÷ TOWNSHIP ÷

÷ T-89-N ÷ R-33-W ÷

÷ SEC. ÷ 13, 24 ÷

÷ SHERMAN ÷ TOWNSHIP ÷

÷ T-89-N ÷ R-32-W ÷

÷ SEC. ÷ 19 ÷

÷ SCALE ÷ 1"=400' ÷

÷ AREA ÷ 334 ÷ ACRES ÷

÷ DRAWN ÷

÷ BY ÷

÷ J.F. FARRISH ÷

÷ 1911 ÷

÷ REDRAWN ÷

÷ BY ÷

÷ W.COTTENGER & CO. ÷

÷ SAC CITY, IOWA ÷

÷ 1936 ÷


÷ LEGEND ÷

÷ WATER-SHED-BOUNDARY ÷

÷ PROPOSED ÷ TILE ÷

÷ DREDGE-DITCH ÷

÷ WET ÷ LAND ÷

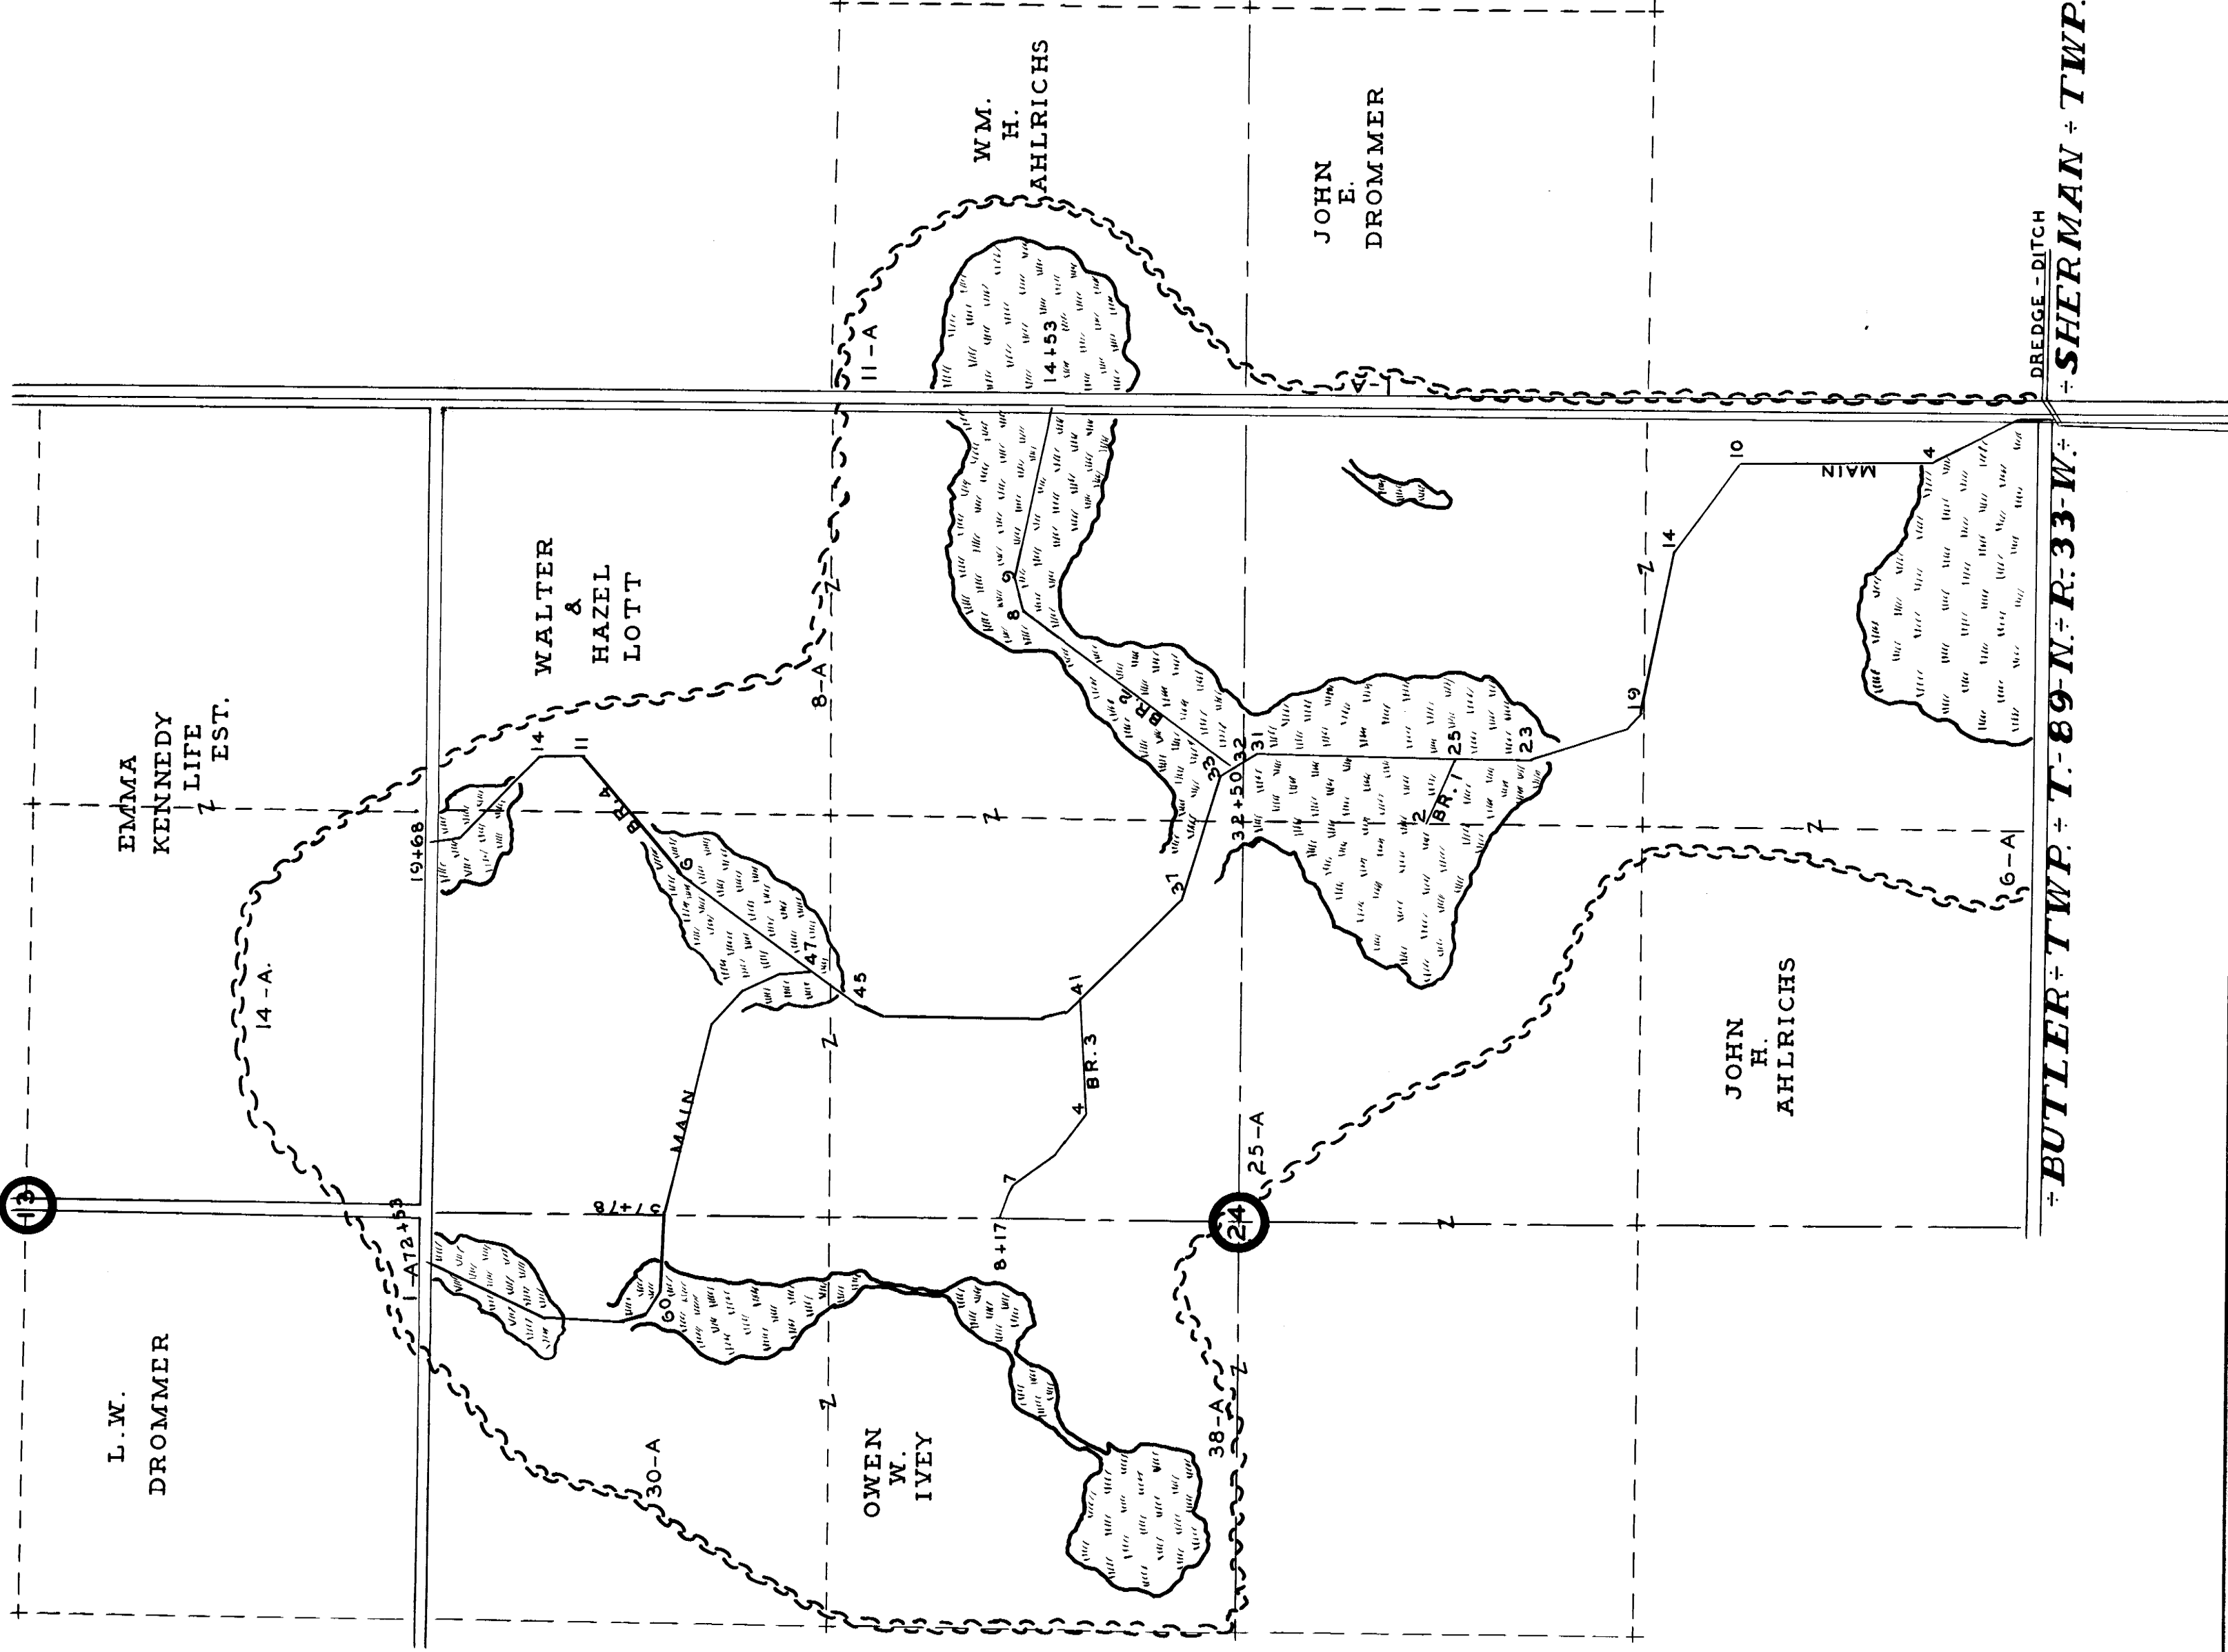

÷ BUTLER ÷ TWP ÷ T-89-N ÷ R-33-W ÷

DREDGE-DITCH

÷ SHERMAN ÷ TWP ÷ T-89-N ÷ R-32-W ÷