



PLAT & PROFILE
 OF
D.D. No. 158
 CALHOUN COUNTY, IOWA
 DRAWN BY WE. MCCLURE ENGR. MARCH 1911
 REDRAWN BY WC. OTTO ENGR. CO. FEB. 1956
 SAC CITY, IOWA

MAIN

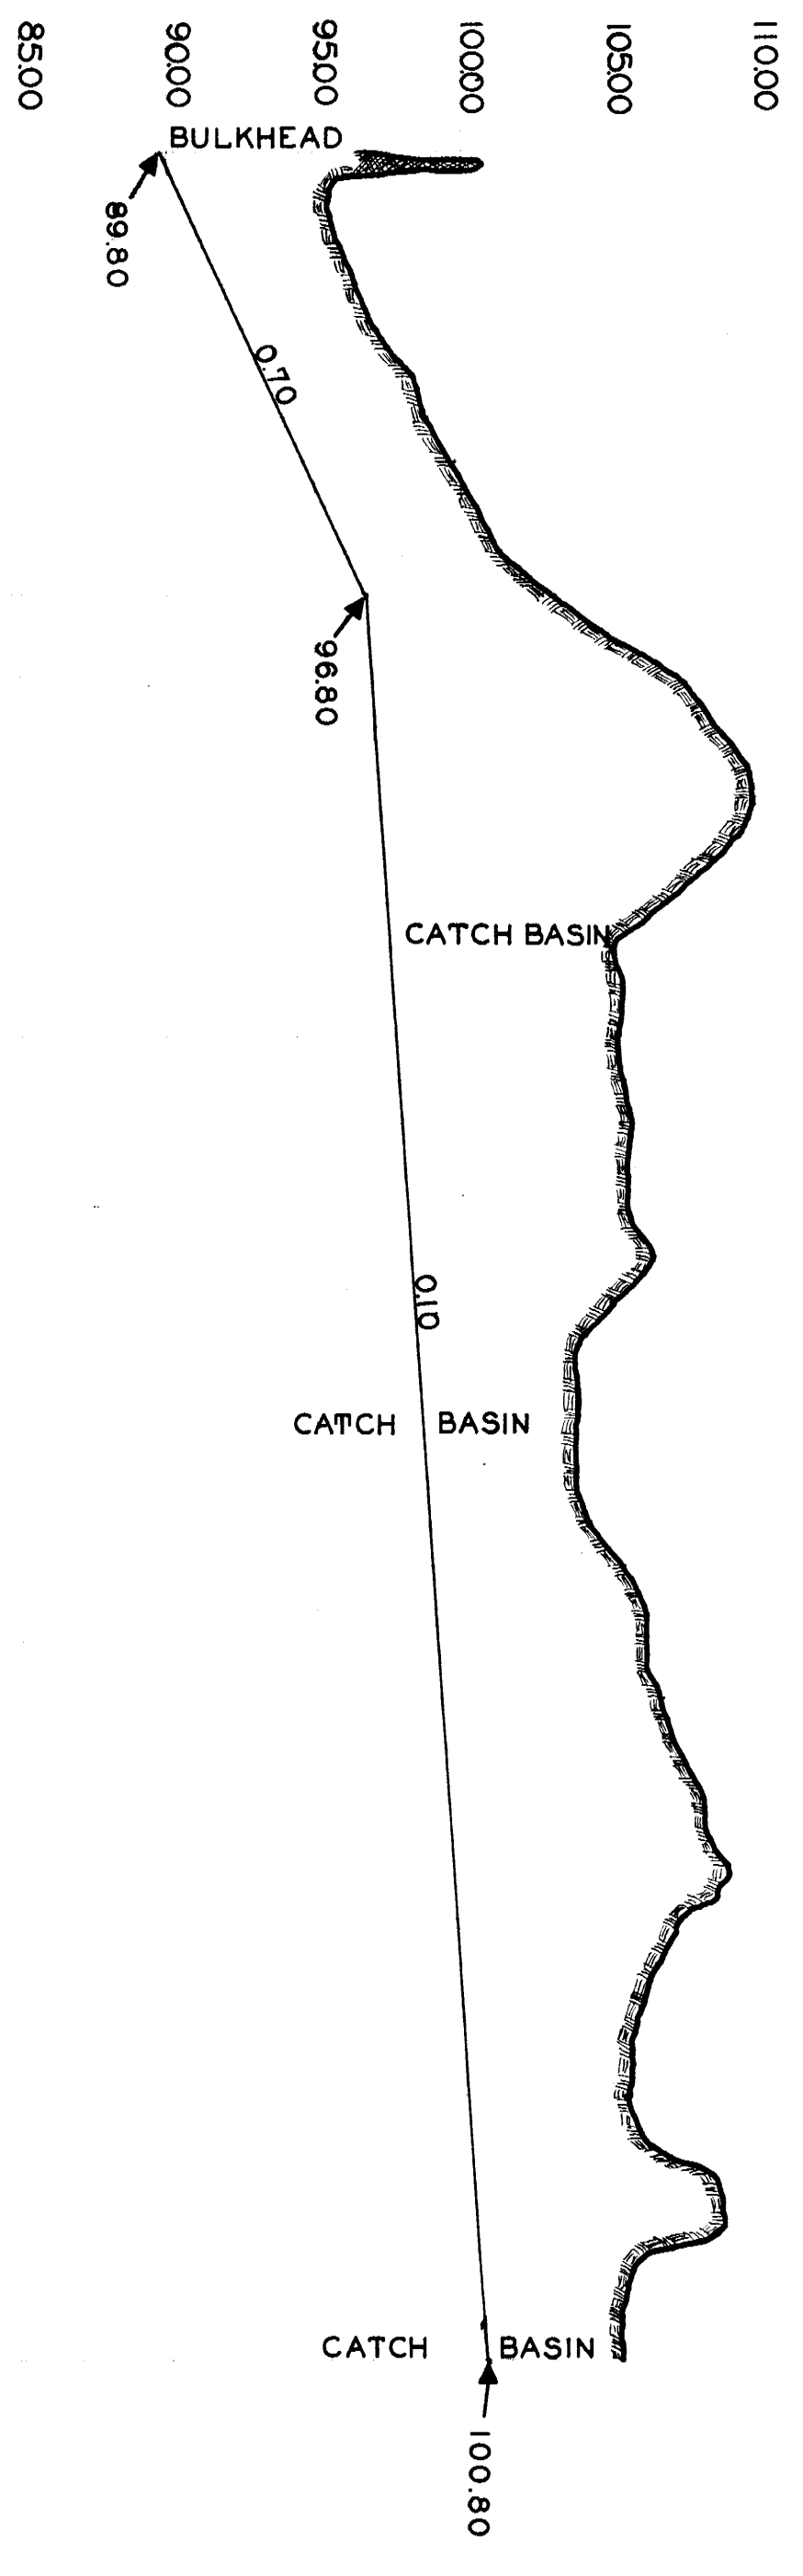

BRANCH NO. 1

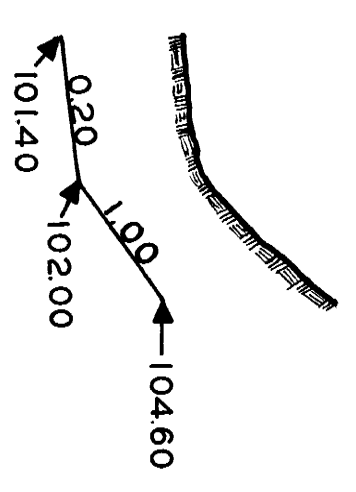

OLD LINE - RELAYED

