
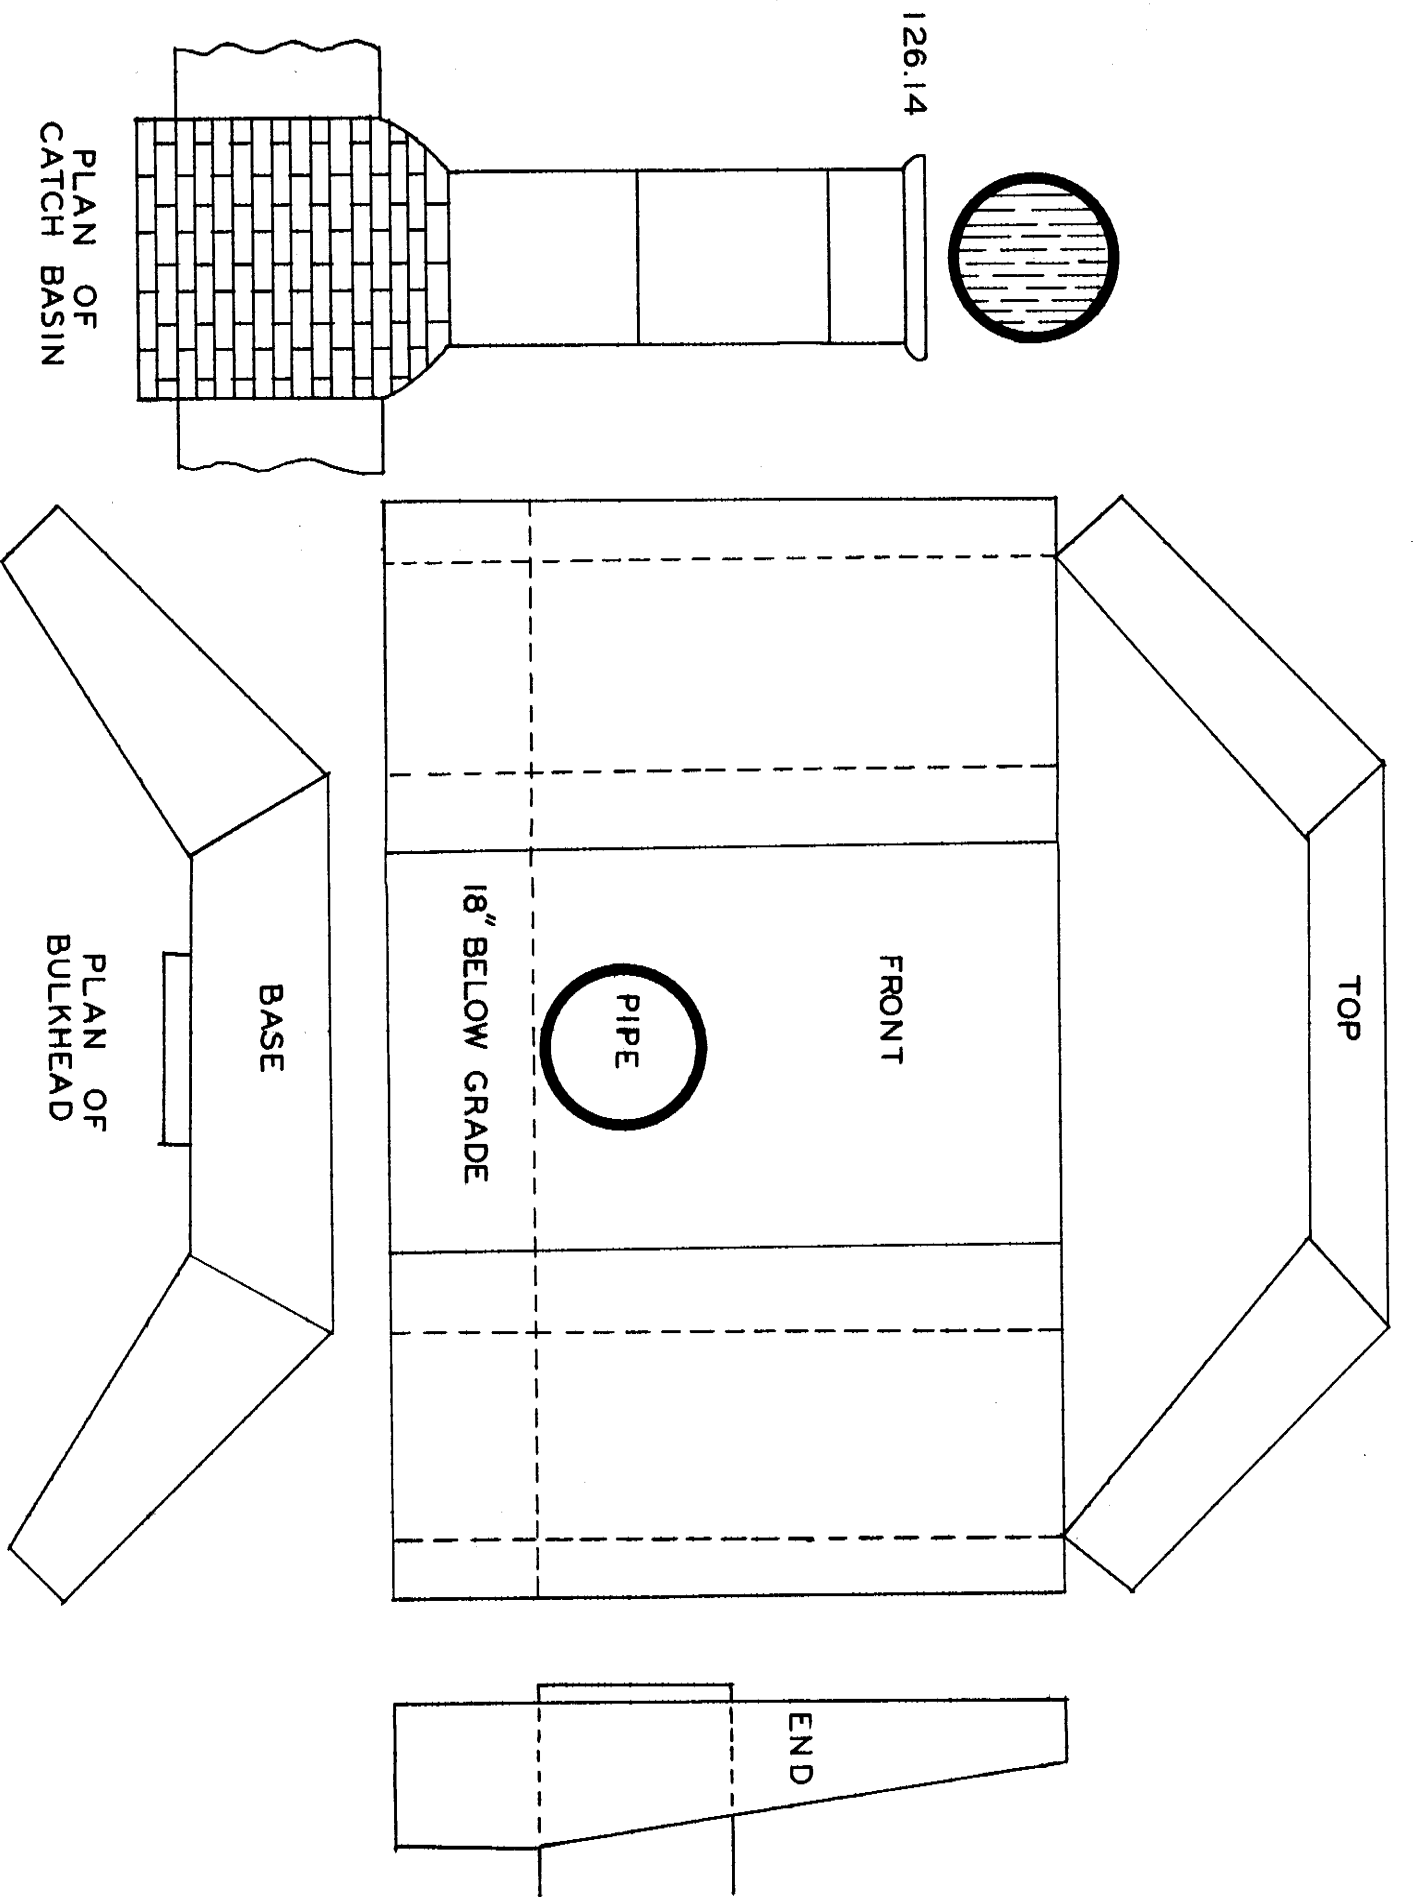


**LEGEND**  
 COUNTY ROADS  
 1/4 SECTION LINE  
 1/4 1/4 SECTION LINE  
 TILE LINE  
 WATERSHED BOUNDARY  
 TWP. LINE

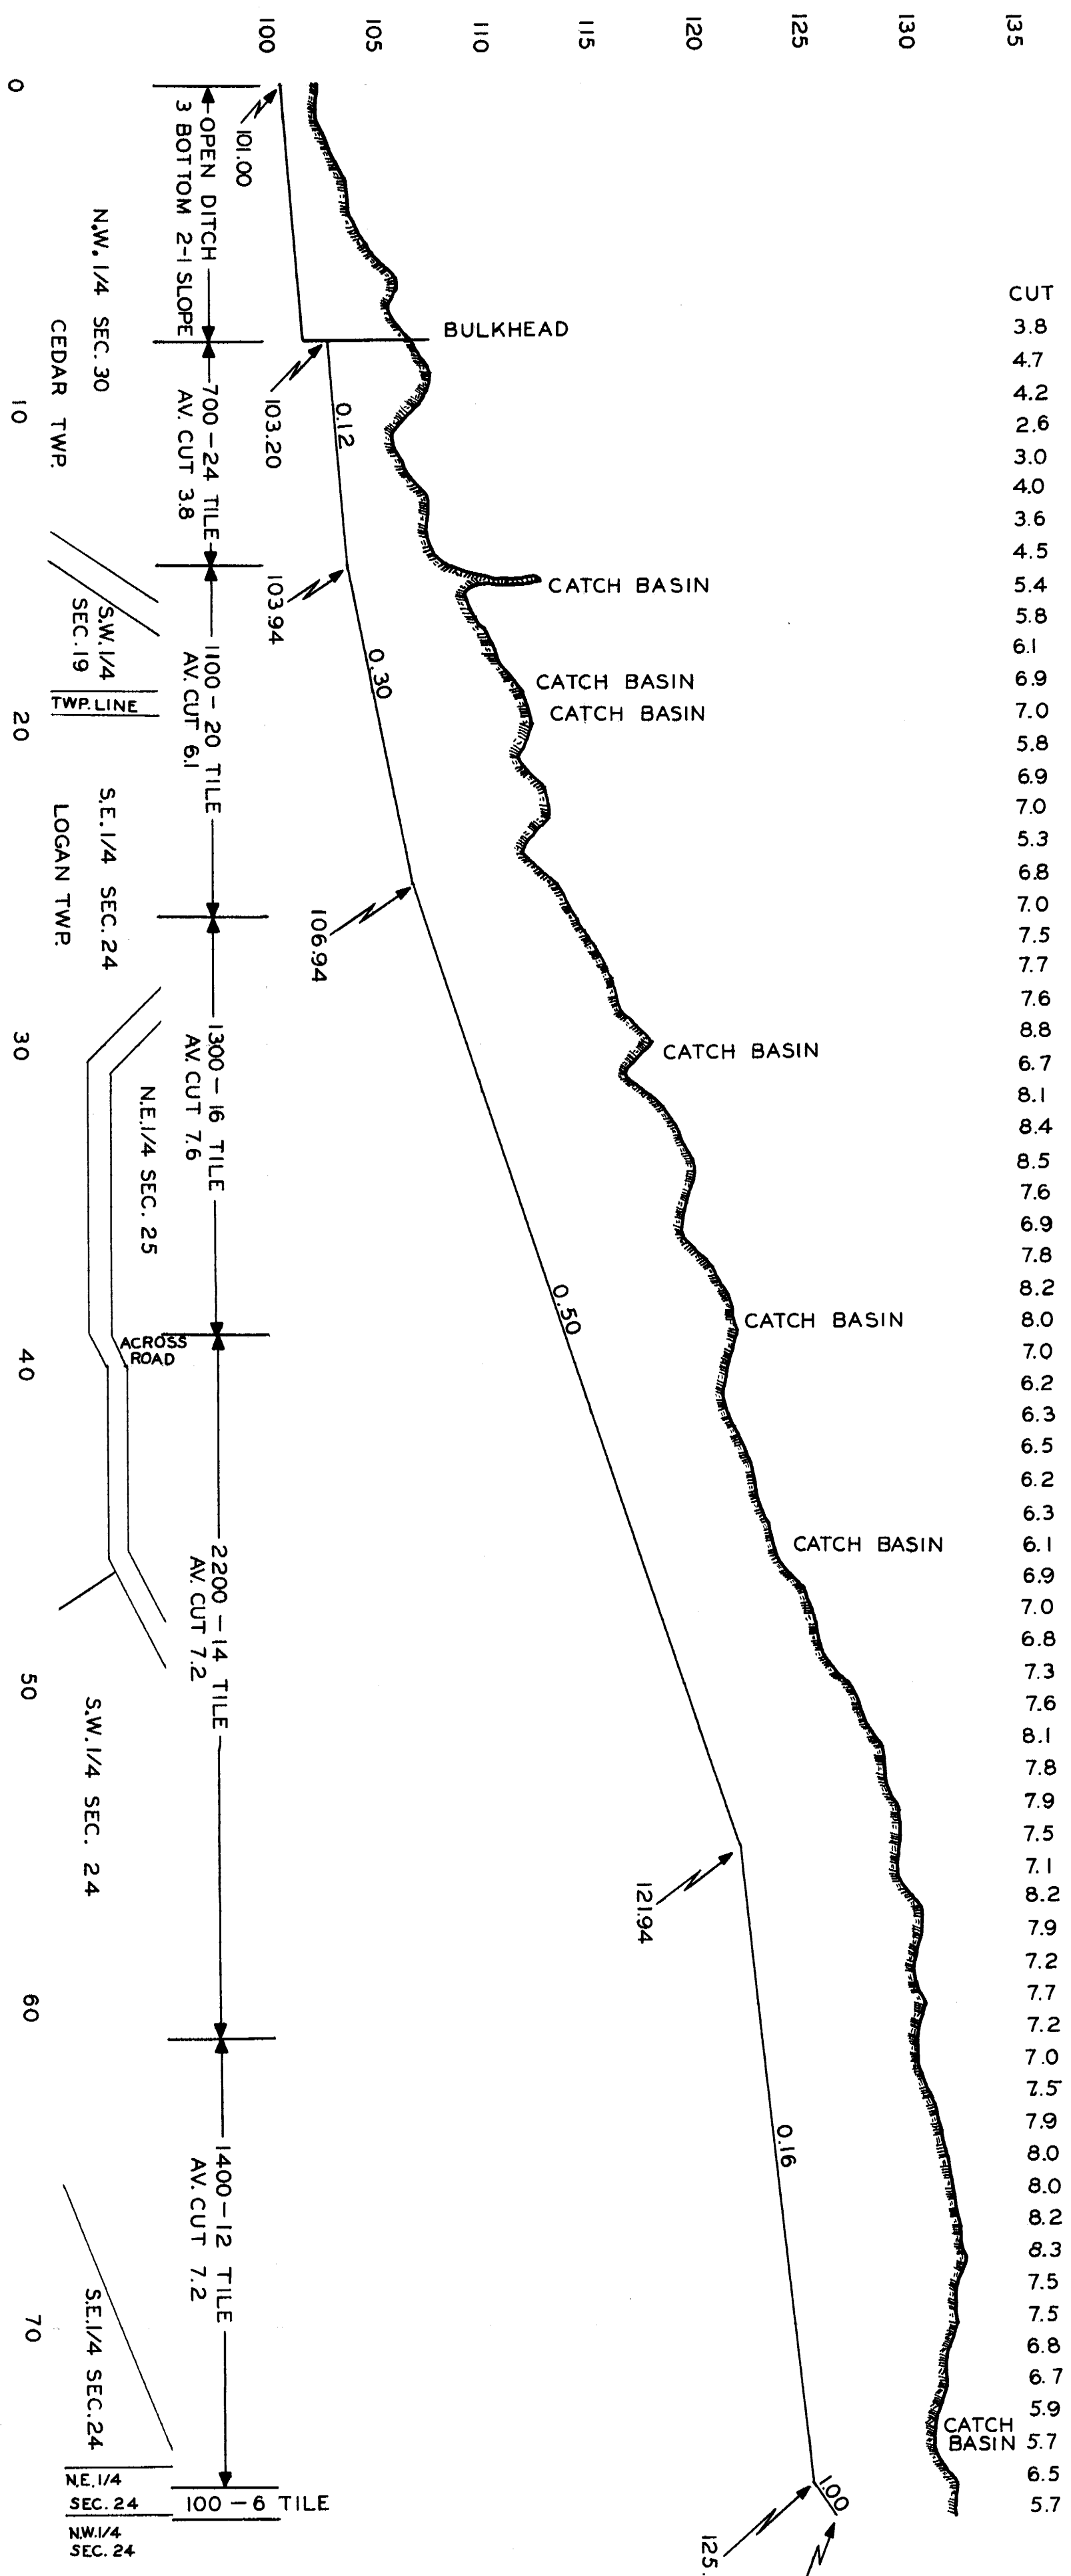

**PLAN & PROFILE**  
**OF**  
**D.D. NO. 166**  
 CALHOUN COUNTY, IOWA  
 SURVEYED MARCH 1912 BY WEAVER ENGR.  
 REDRAWN BY W.C. OTTO ENGR. CO.  
 FEBRUARY 1956  
 SAC CITY, IOWA