


SCALE 1"=500'



PLAT & PROFILE FOR DRAINAGE DISTRICT No 183 CALHOUN CO. IOWA

DRAWN
BY
J.A. MOELLER
AUG. 1913

REDRAWN
BY
W.C. OTTO ENGR. CO.
SAC. CITY, IOWA
FEB. 1956

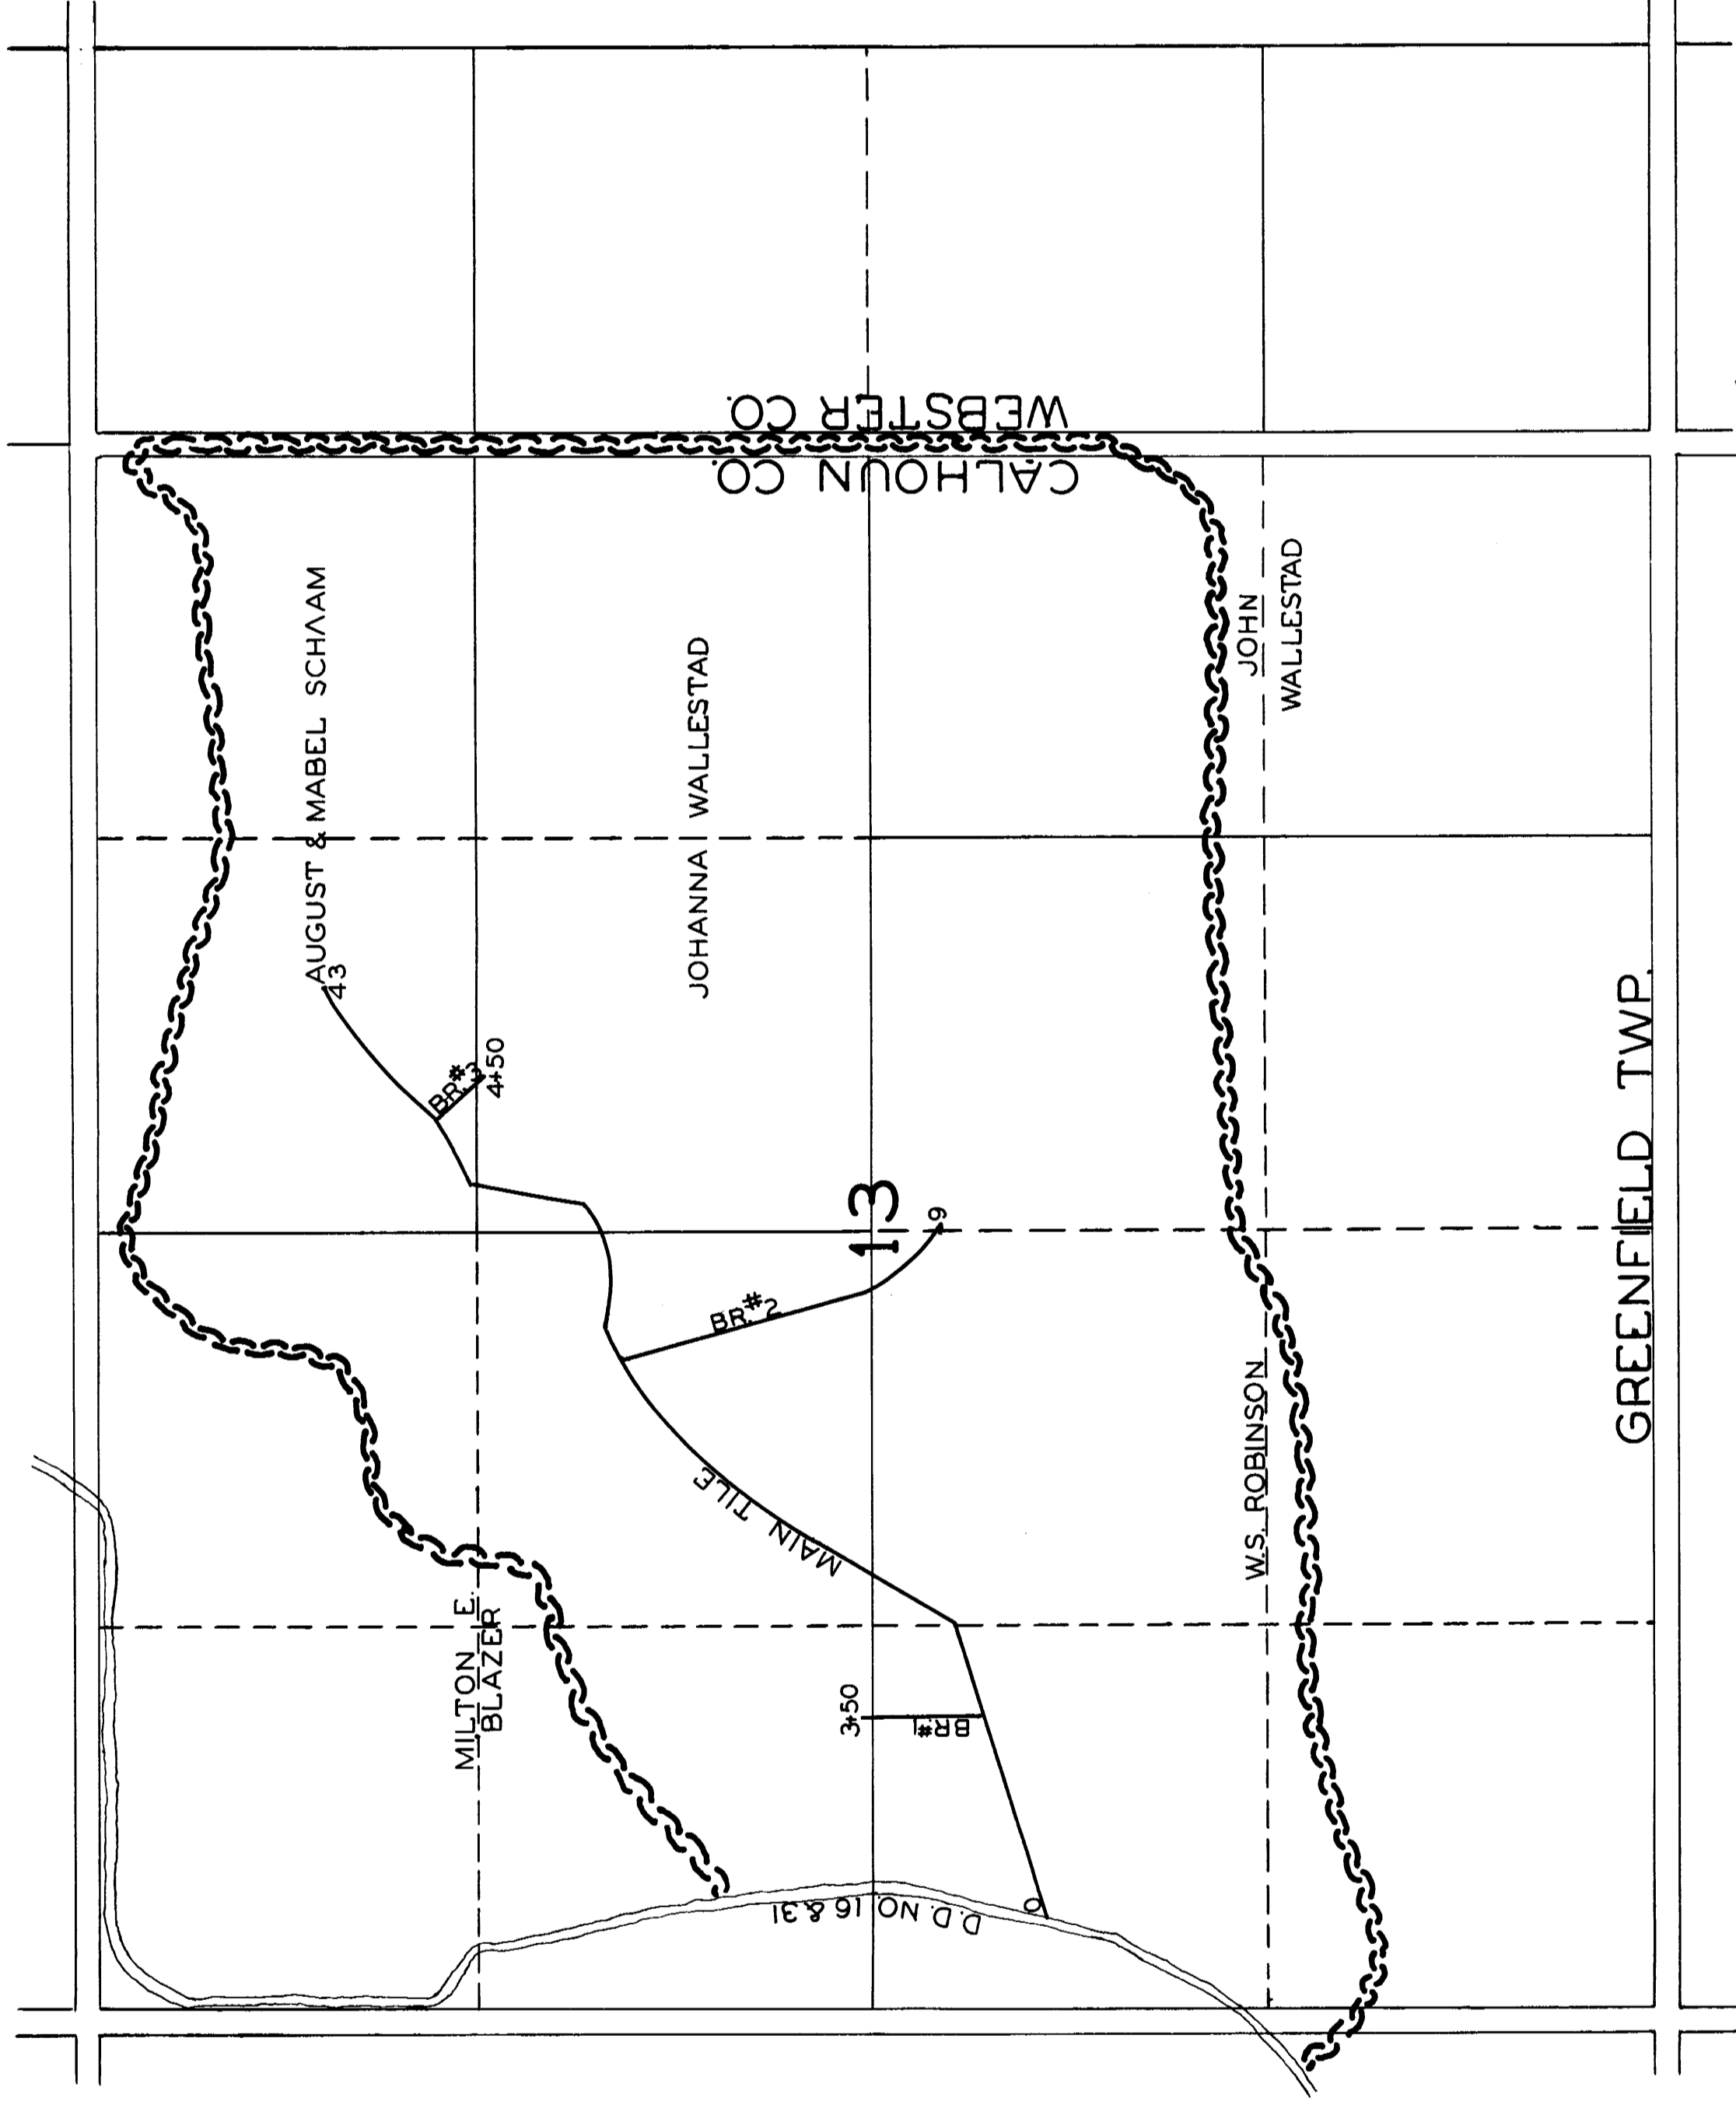


BRANCH NO. 3

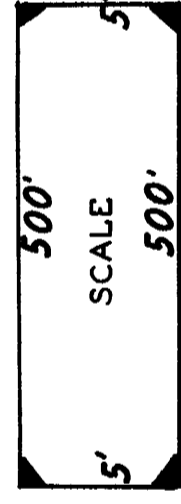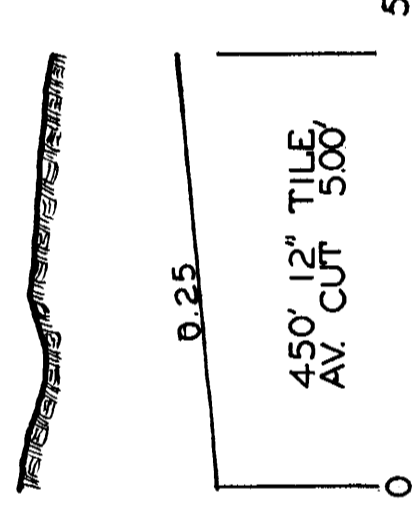

MAIN

BRANCH NO. 1

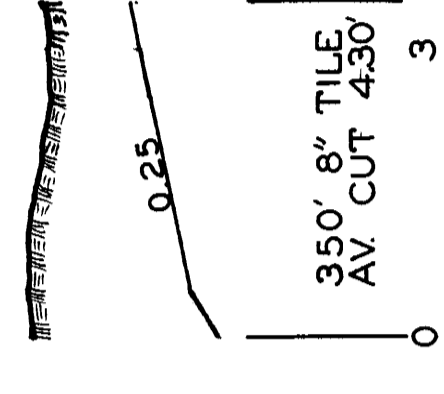

BRANCH NO. 2

