

SCALE 1" = 1/4 MI.

DRAWN JAN. 1915
REDRAWN MARCH 1956
BY W.C. OTTO ENGR. CO
SAC CITY, IOWA


LEGEND

- WATERSHED BOUNDARY
- INTERIOR WATERSHED
- MAIN OPEN DITCH
- MAIN TILE & BRANCHES
- INTERIOR DRAINAGE DISTRICTS
- OLD CREEK CHANNEL
- LOW LAND
- TOWNSHIP LINES

PLAT OF DRAINAGE DISTRICT NO. 198 CALHOUN COUNTY, IOWA

SEC. 1-2-11-12 JACKSON TWP.
SEC. 5-6 CALHOUN TWP.
SEC. 2-3-4-9-10-11-15-16-17-19-20-21-22-27-28
29-30-31-32-33 LAKE CREEK TWP.
SEC. 26-27-28-33-34-35 TWIN LAKES TWP.

SHEET - 1 OF 5 - SHEETS

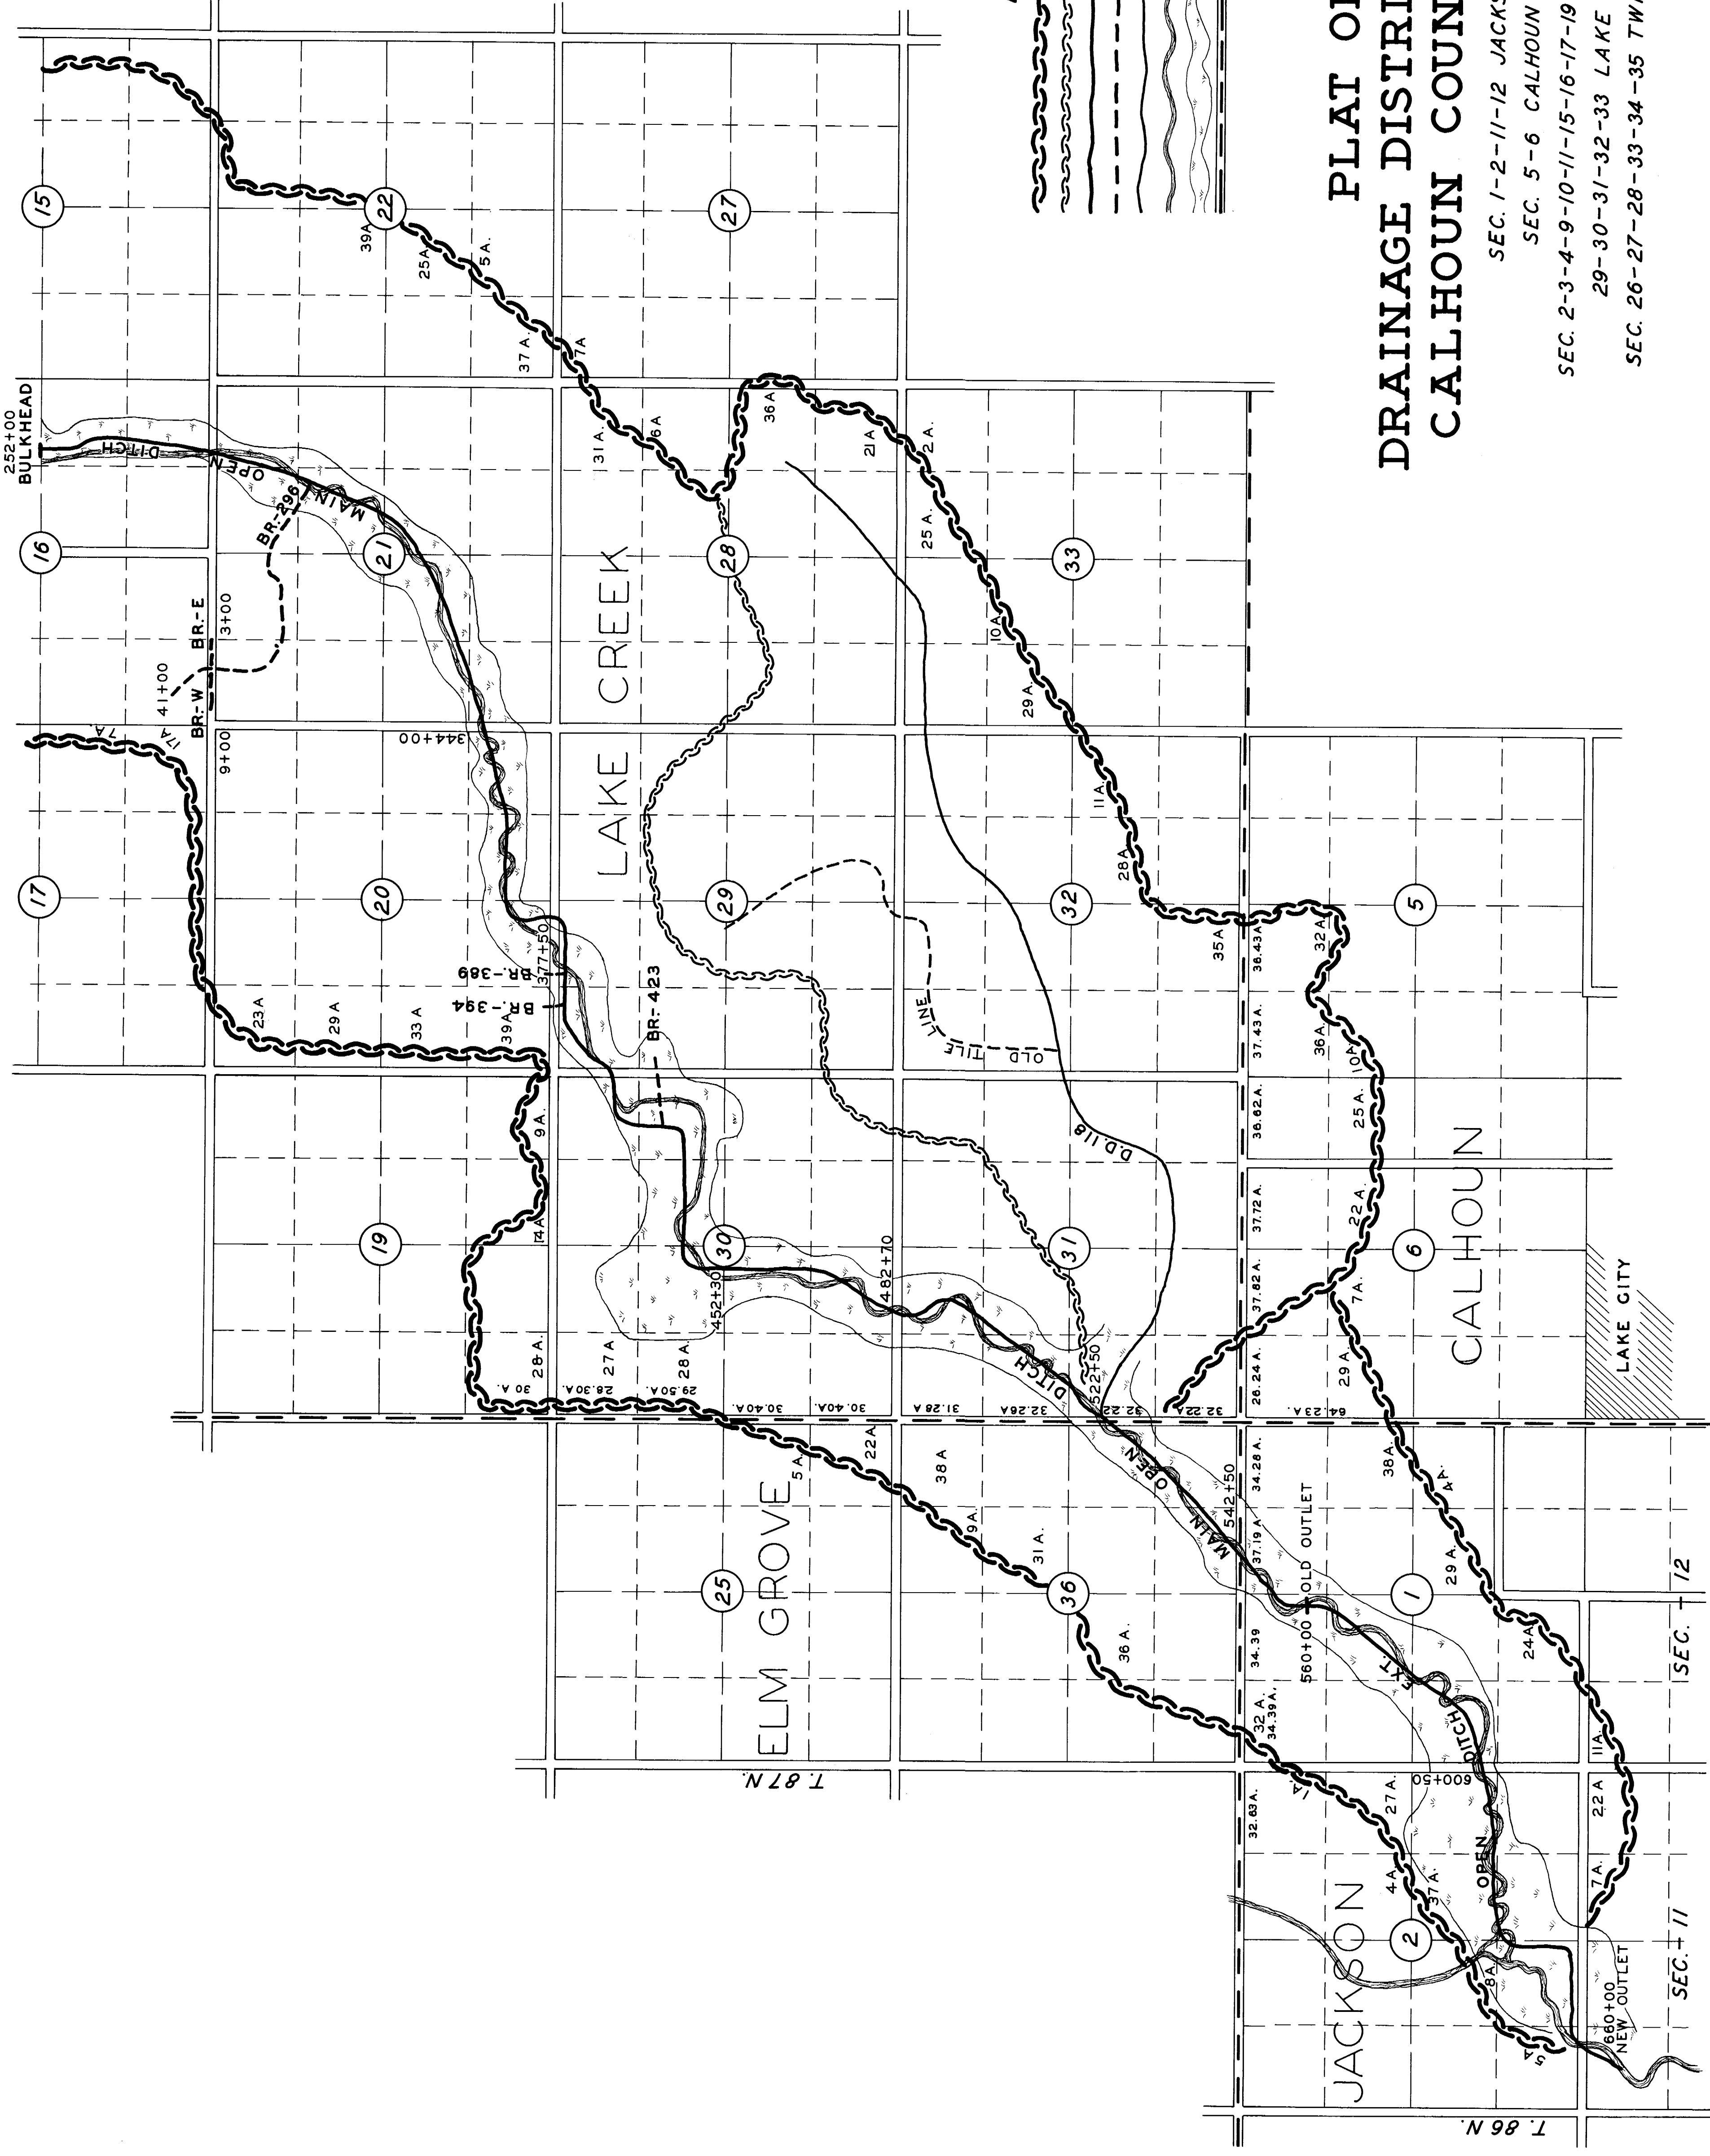

R. 33 W.

R. 34 W.

T. 87 N.

T. 86 N.

SEC. 12

SEC. 11