


# PLAT & PROFILE OF DRAINAGE DISTRICT NO. 200 CALHOUN CO. IOWA T89N-R31W

DRAWN BY  
J.P. MOORE ENG.  
S.F. MOELLER ASS'T.  
1915

REDRAWN BY  
W.C. OTTO ENGR. CO.  
SAC. CITY, IOWA.  
MARCH, 1956

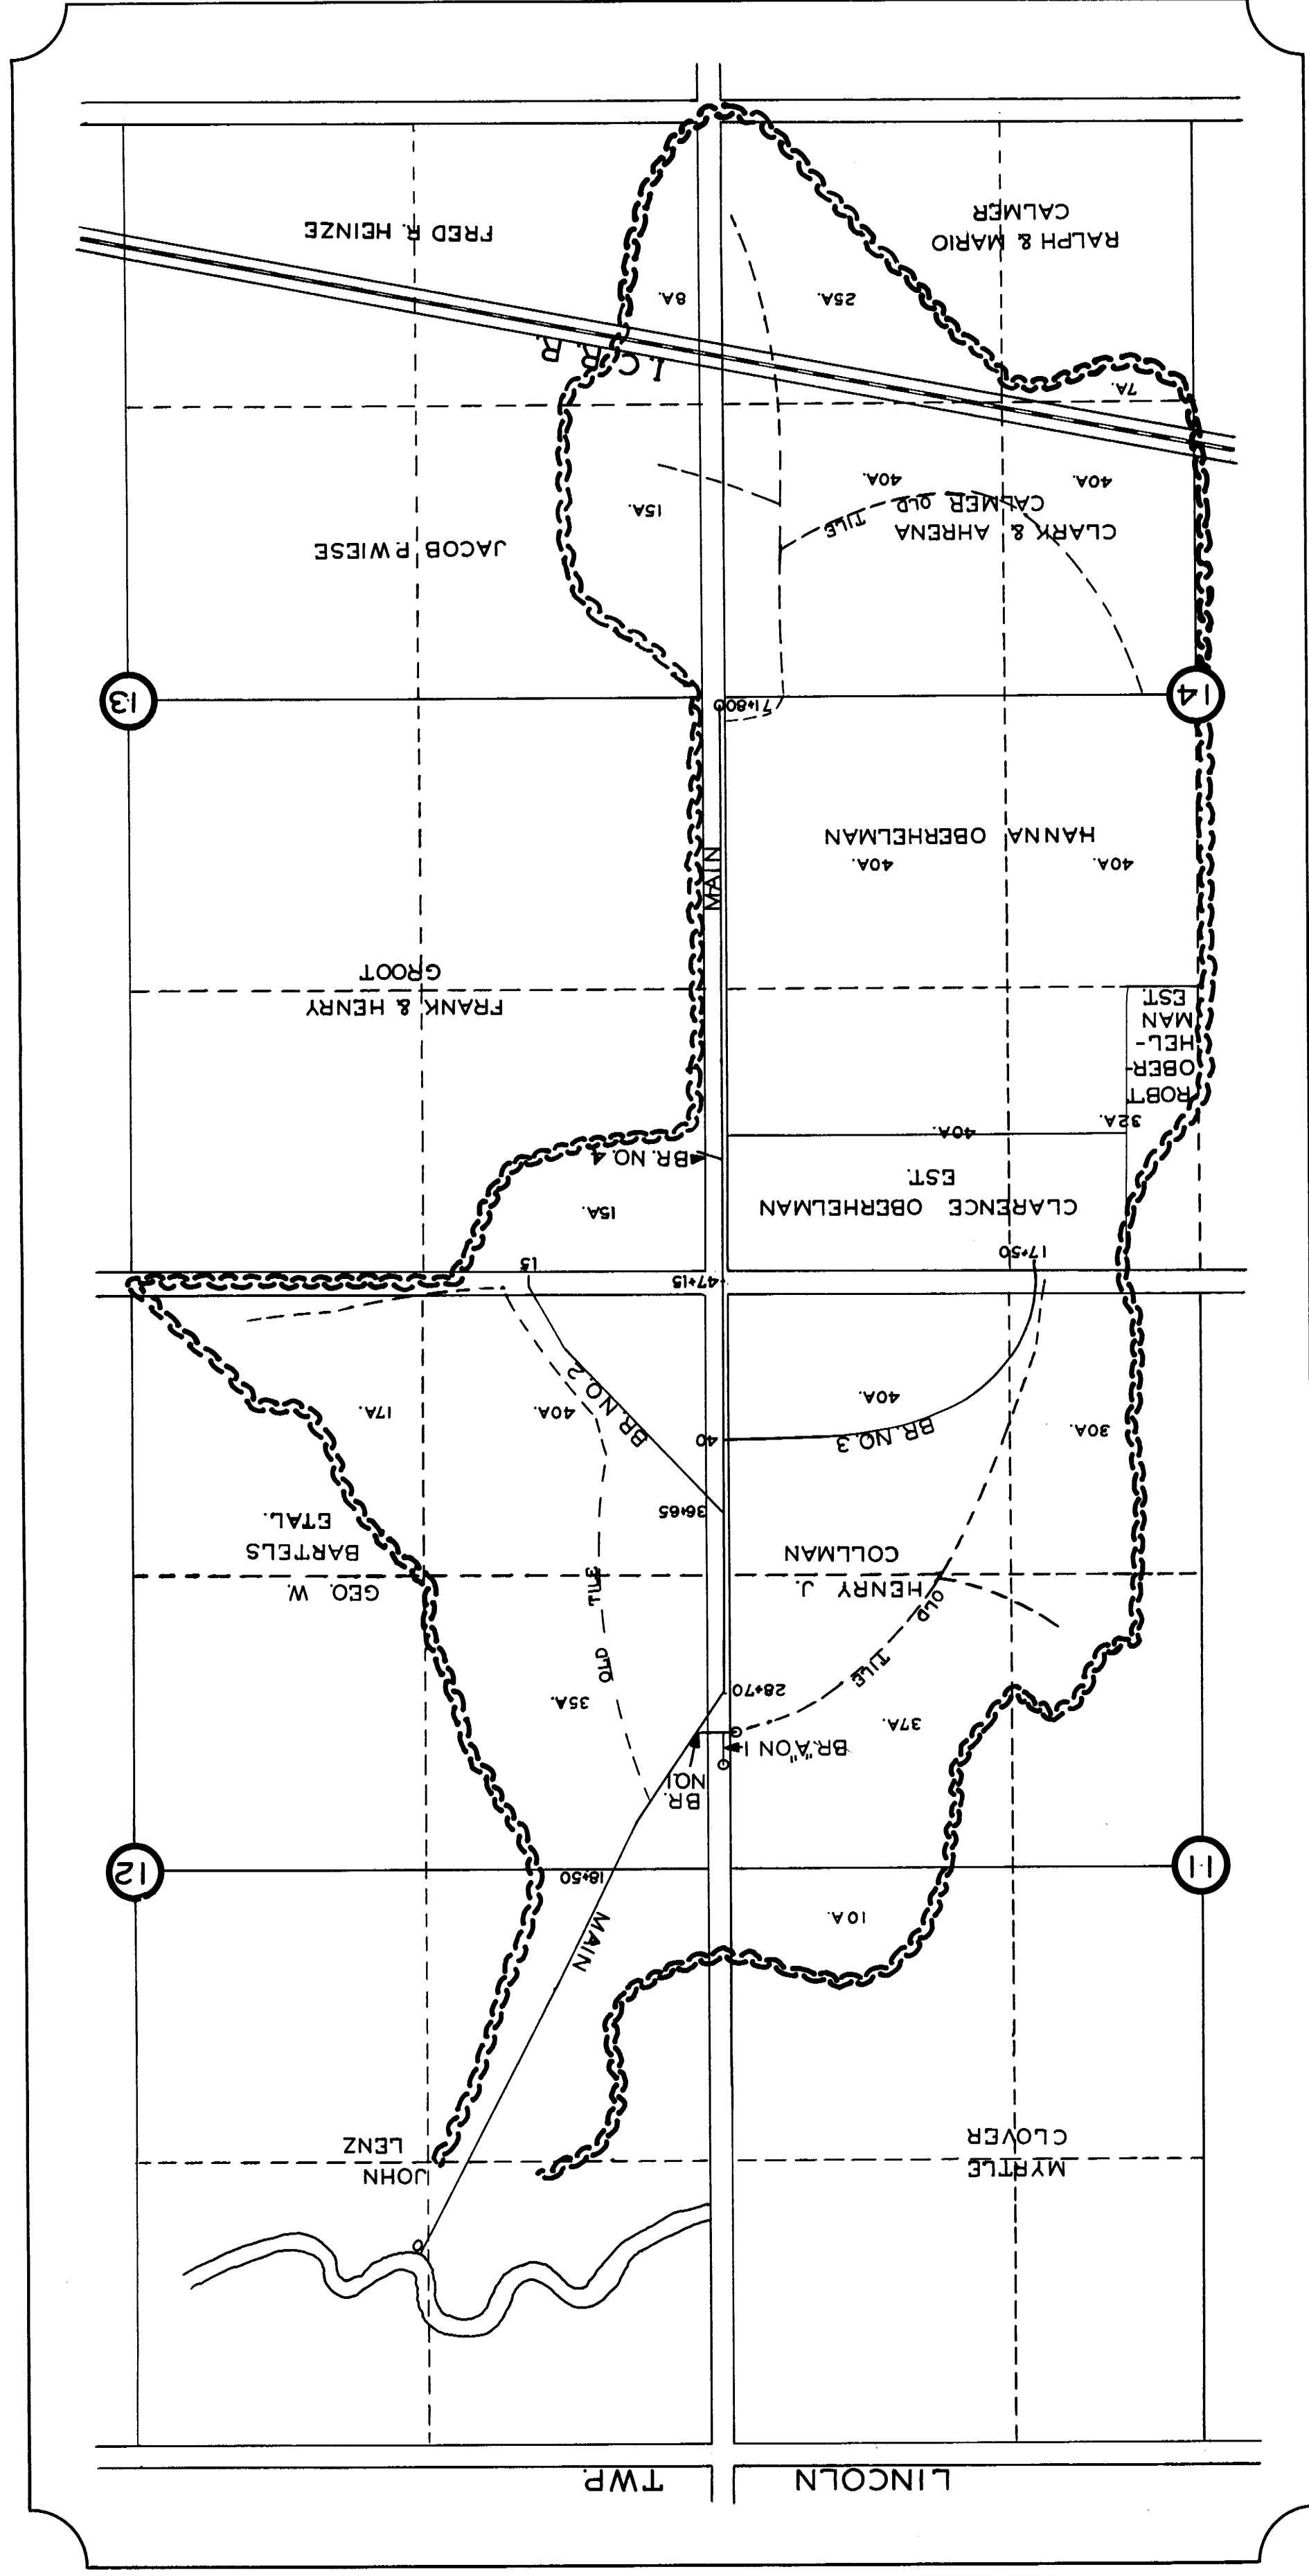

SCALE 1"=600'

