


SUMMARY

TILE	NO. FEET	SIZE	AV. DP.
MAIN	810	24"	5.3
	5380	18"	7.4
	1150	14"	5.8
	1800	30"	
BR. 1	2300	10"	5.2
BR. 2	2200	8"	5.7
BR. 3	1300	10"	5.3
	270	8"	4.4
BR. 4	3200	12"	5.7
	3200	14"	7.6
	600	12"	7.6
	950	10"	6.4
BR. 1A	100	6"	5.6
BR. 2A	150	6"	5.2
CATCH BASINS			STA.
MAIN	20"	20	31+50
	20"	20	61+65
BR. 2	12	21H10	
BR. 3	12	11+70	
BR. 4	16	63+40	
	12	79+50	

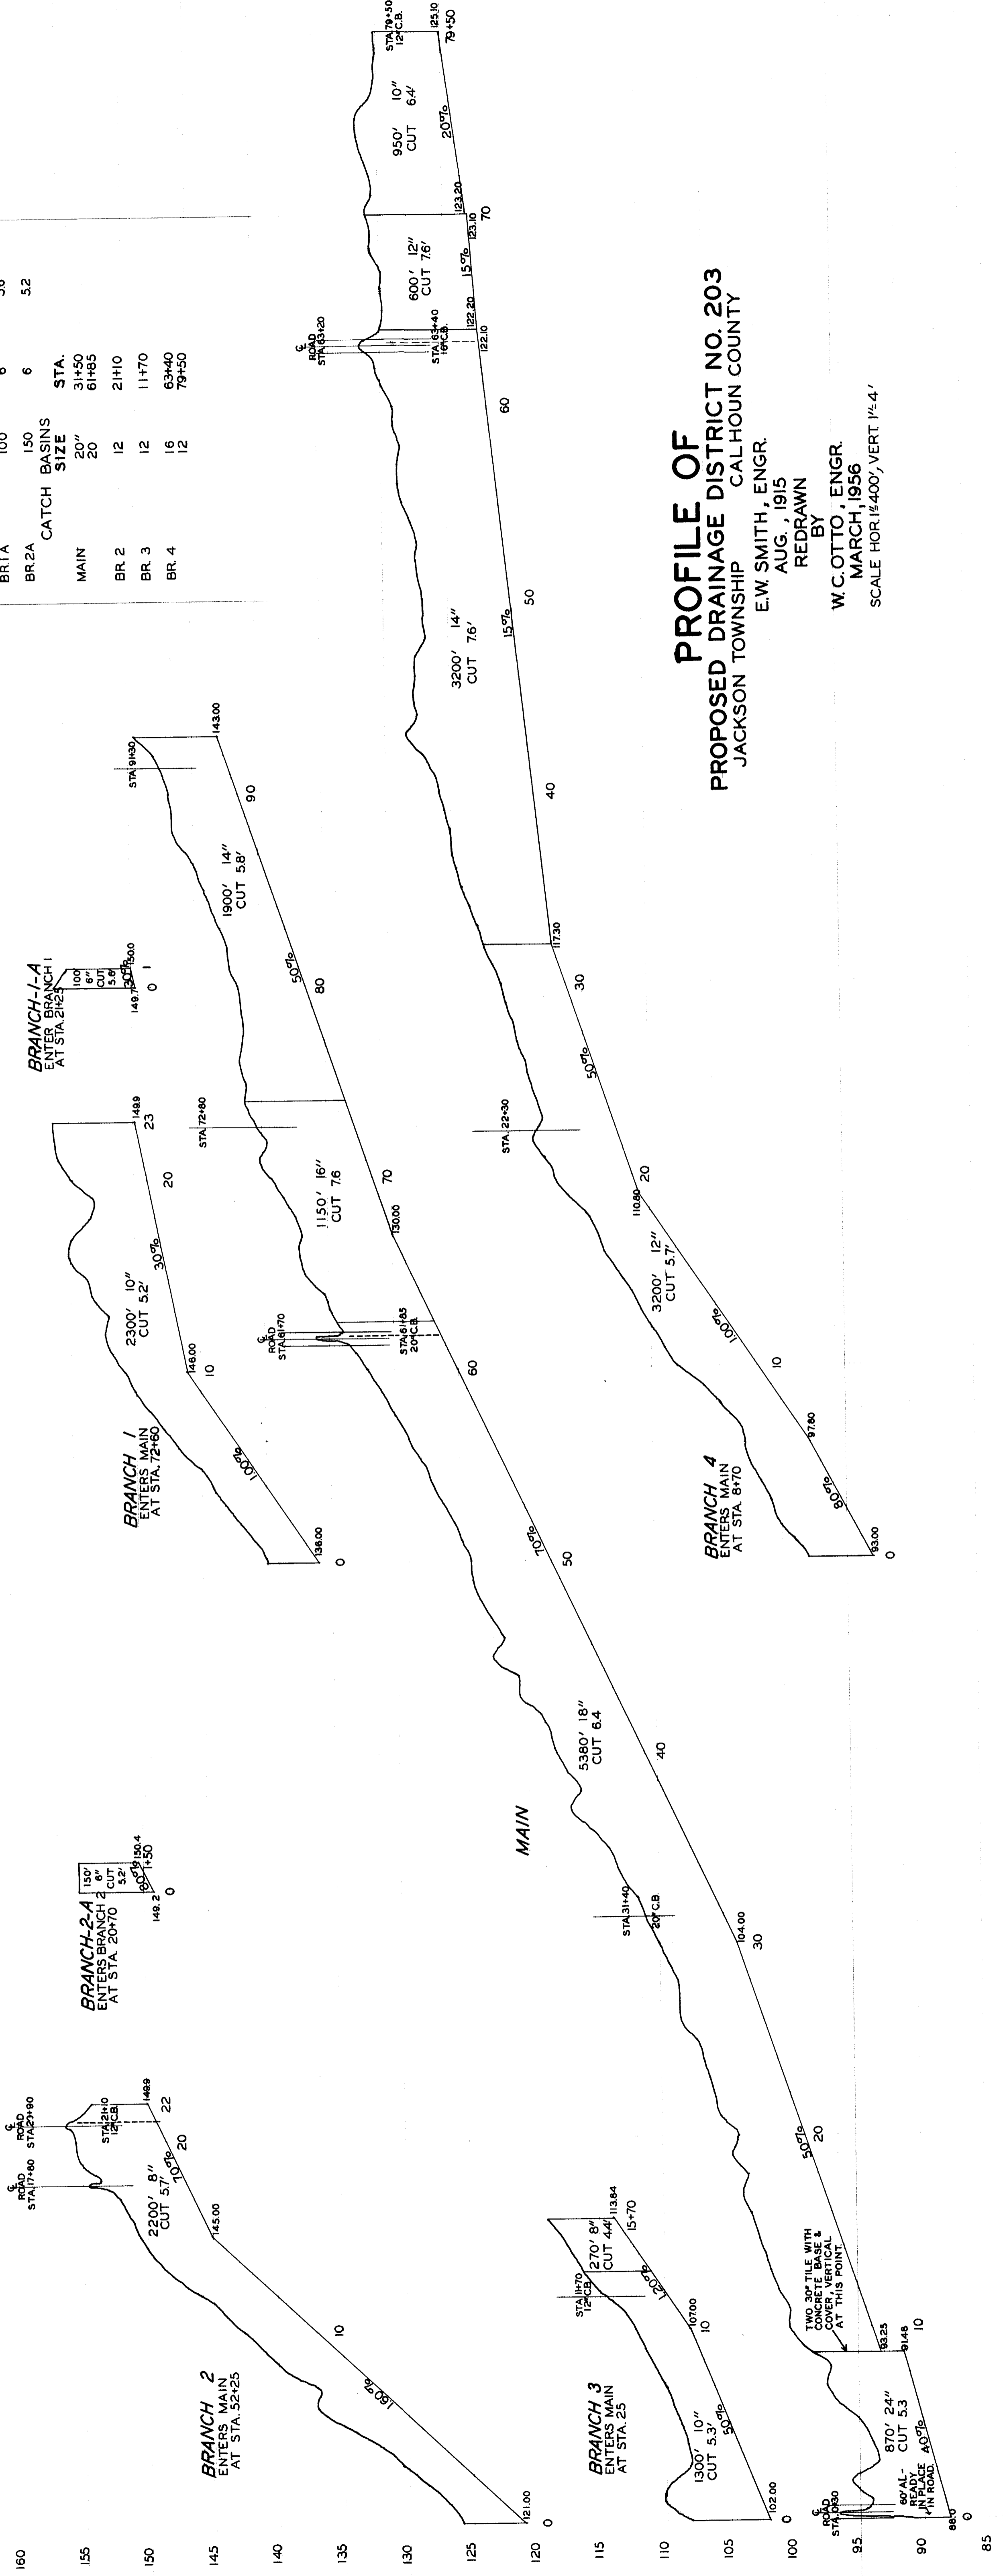

**PROFILE OF
PROPOSED DRAINAGE DISTRICT NO. 203**
JACKSON TOWNSHIP
CALHOUN COUNTY

E.W. SMITH, ENGR.
AUG., 1915
REDRAWN
BY
W.C. OTTO, ENGR.
MARCH, 1956
SCALE HOR. 1"=400', VERT. 1"=4'