


# PLAT AND PROFILE OF ROAD DRAINAGE DISTRICT NO. 206 CALHOUN COUNTY IOWA

SURVEYED AUG. 1915  
BY W. F. MCCLURE ENGR.  
REDRAWN MARCH 1926  
BY W. C. OTTO ENGR. CO.  
SAC CITY IOWA

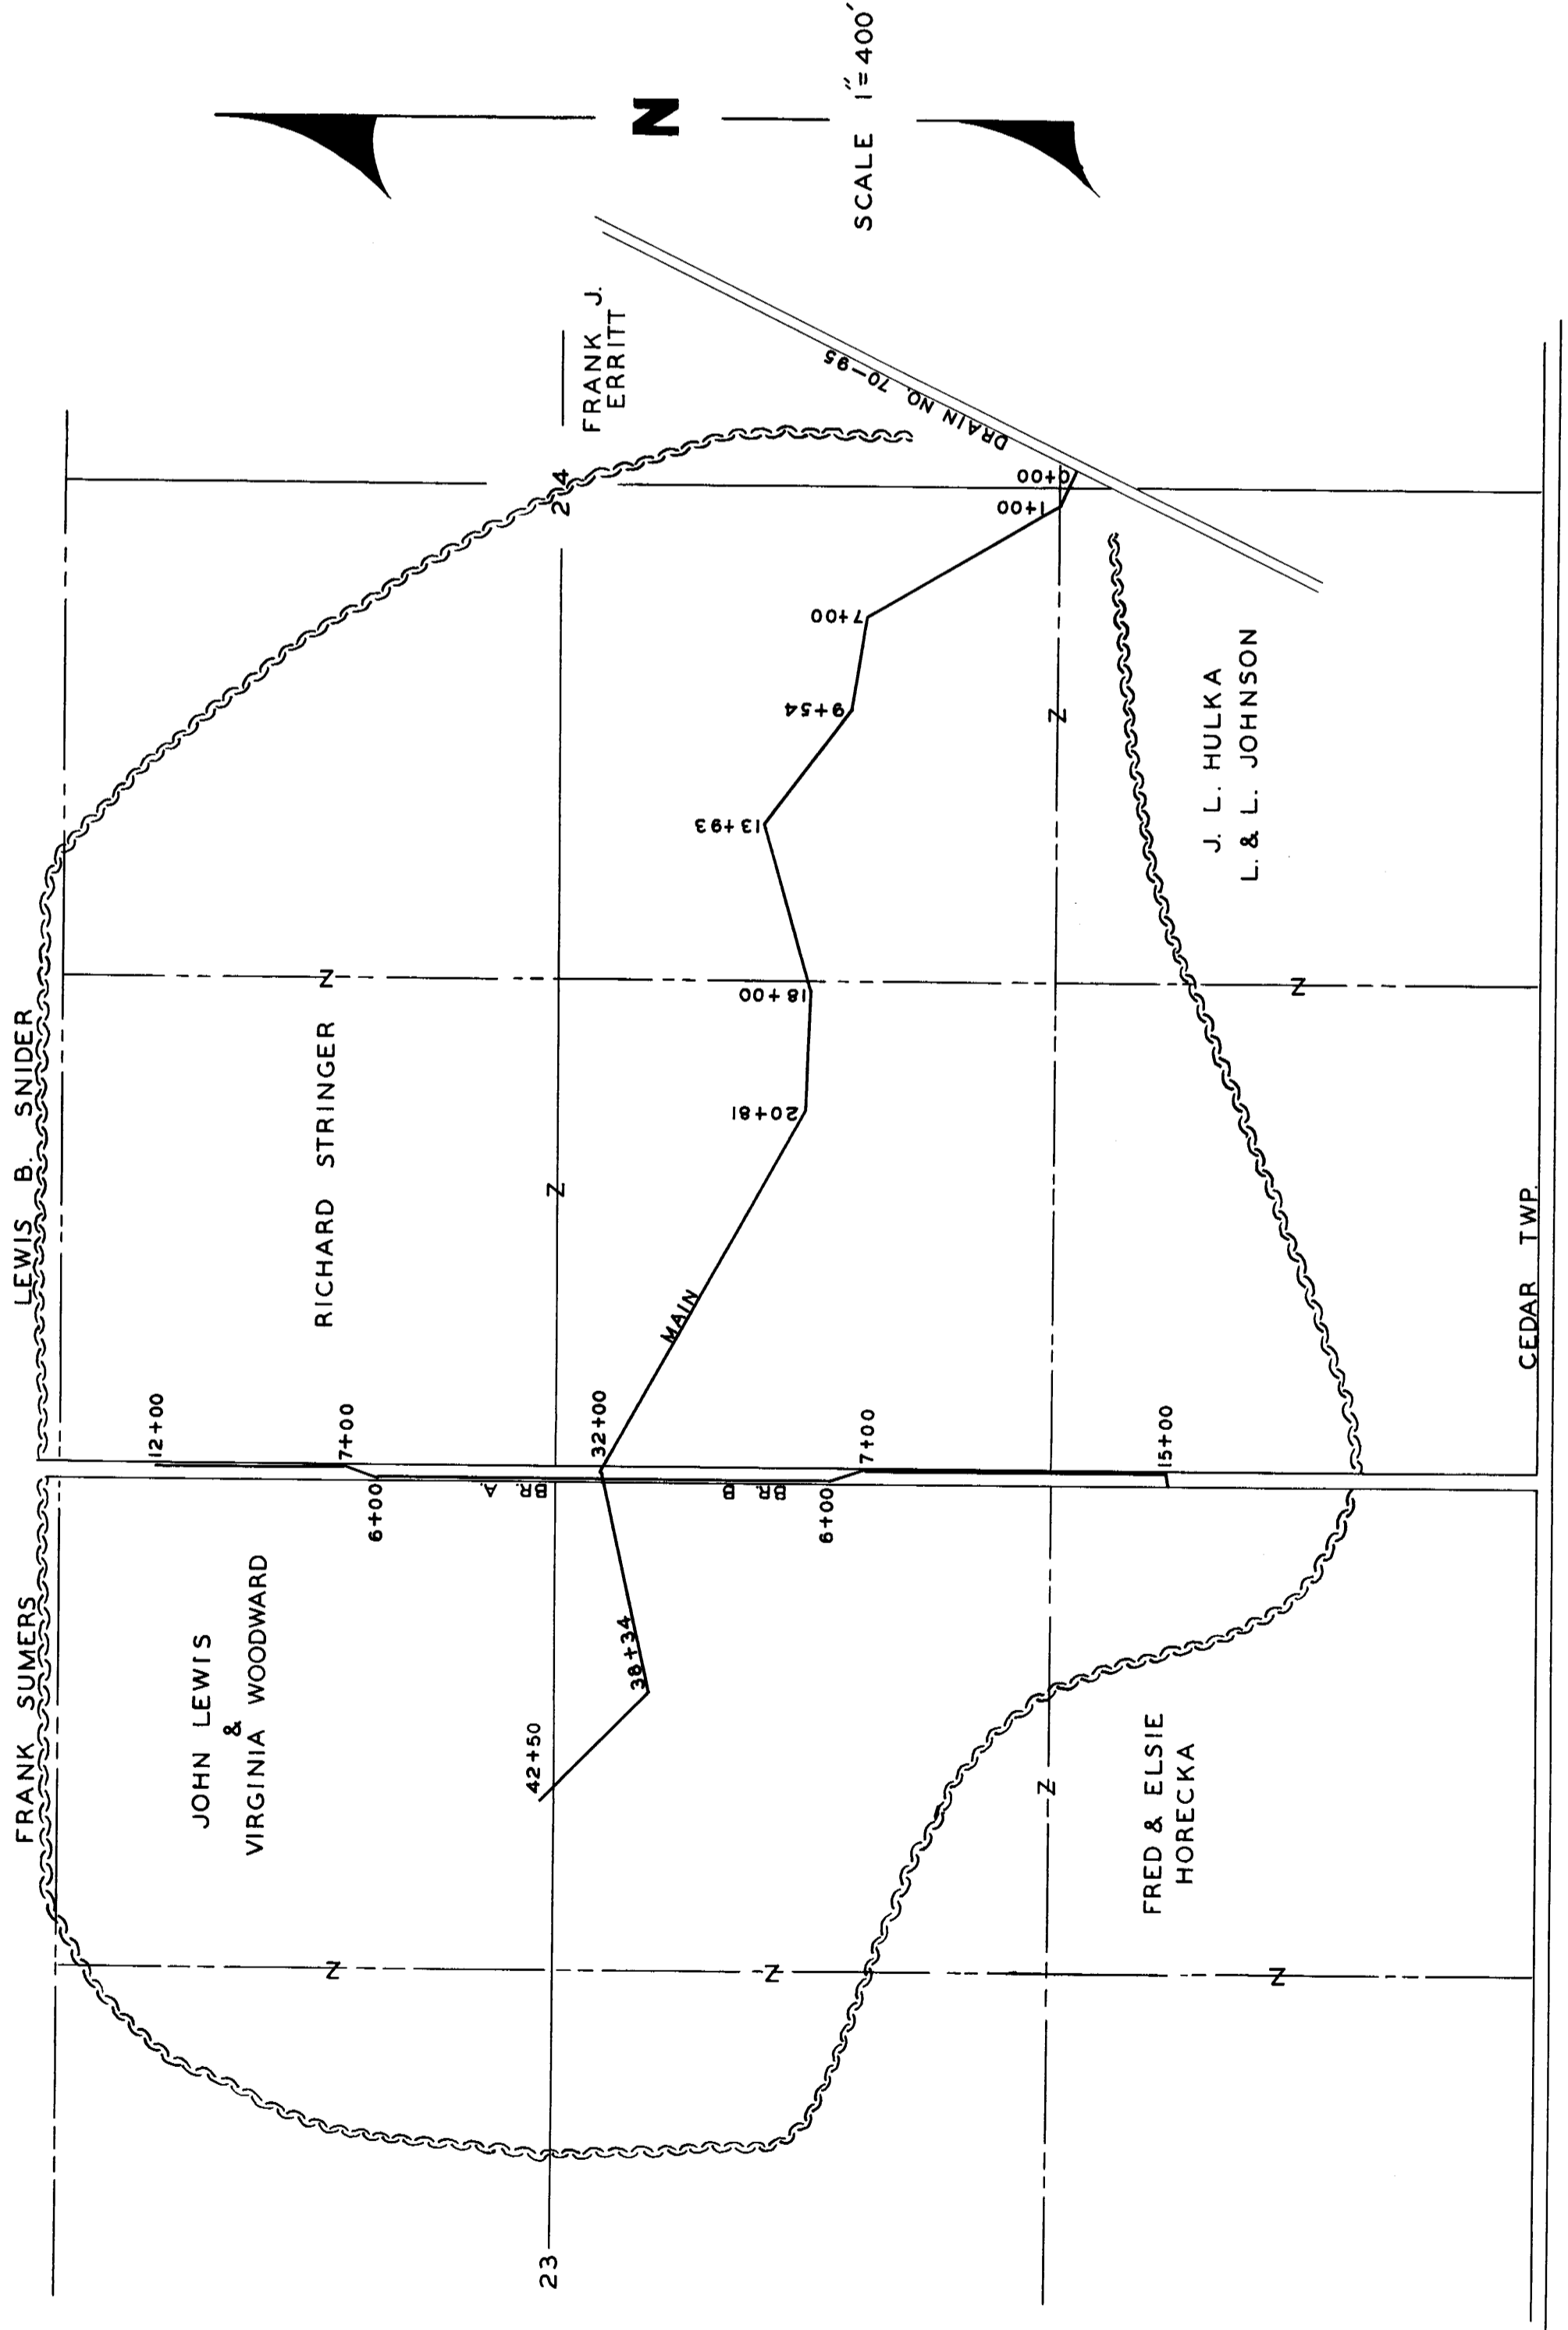

PLAN OF BULKHEAD  
FOR DRAIN NO. 206

