
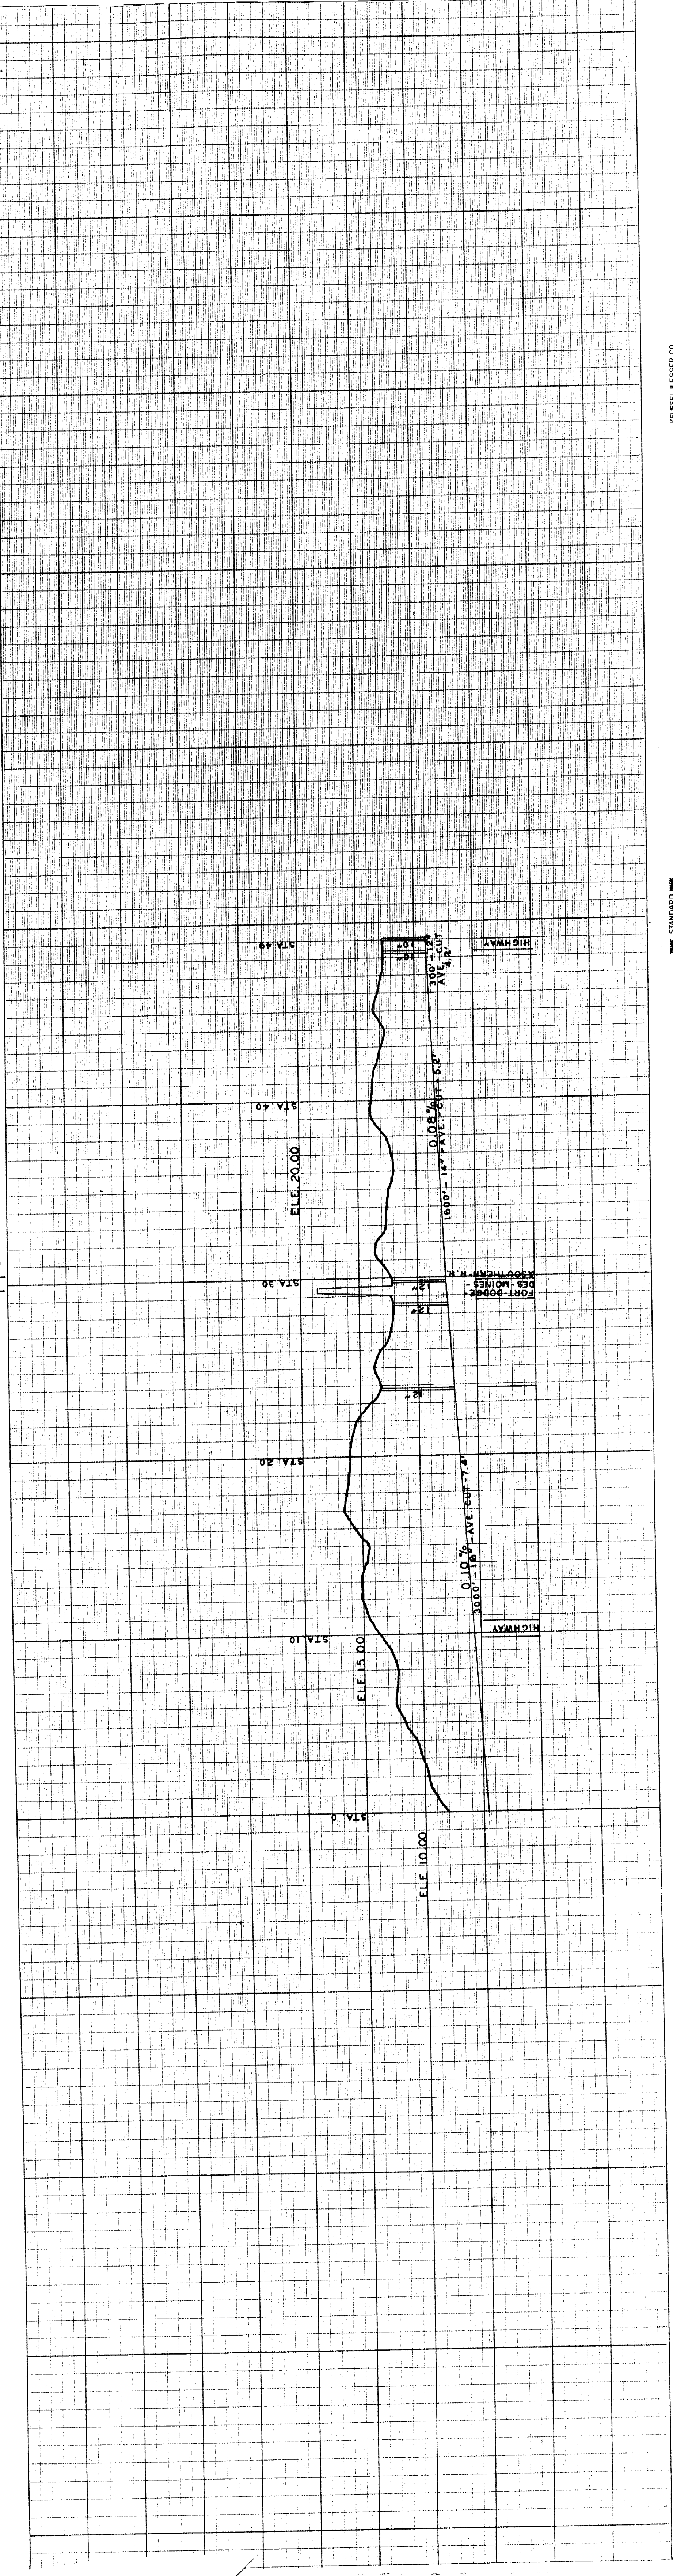
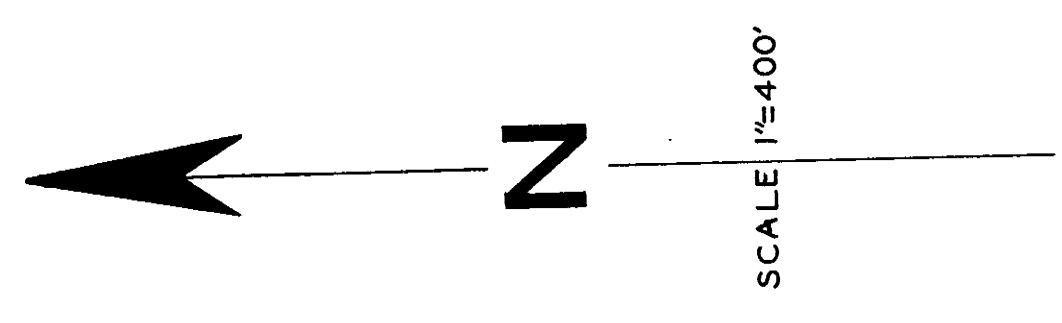


PLAT & PROFILE OF WEBSTER CALHOUN COUNTY JOINT DRAINAGE DISTRICT NO. 235 - 213

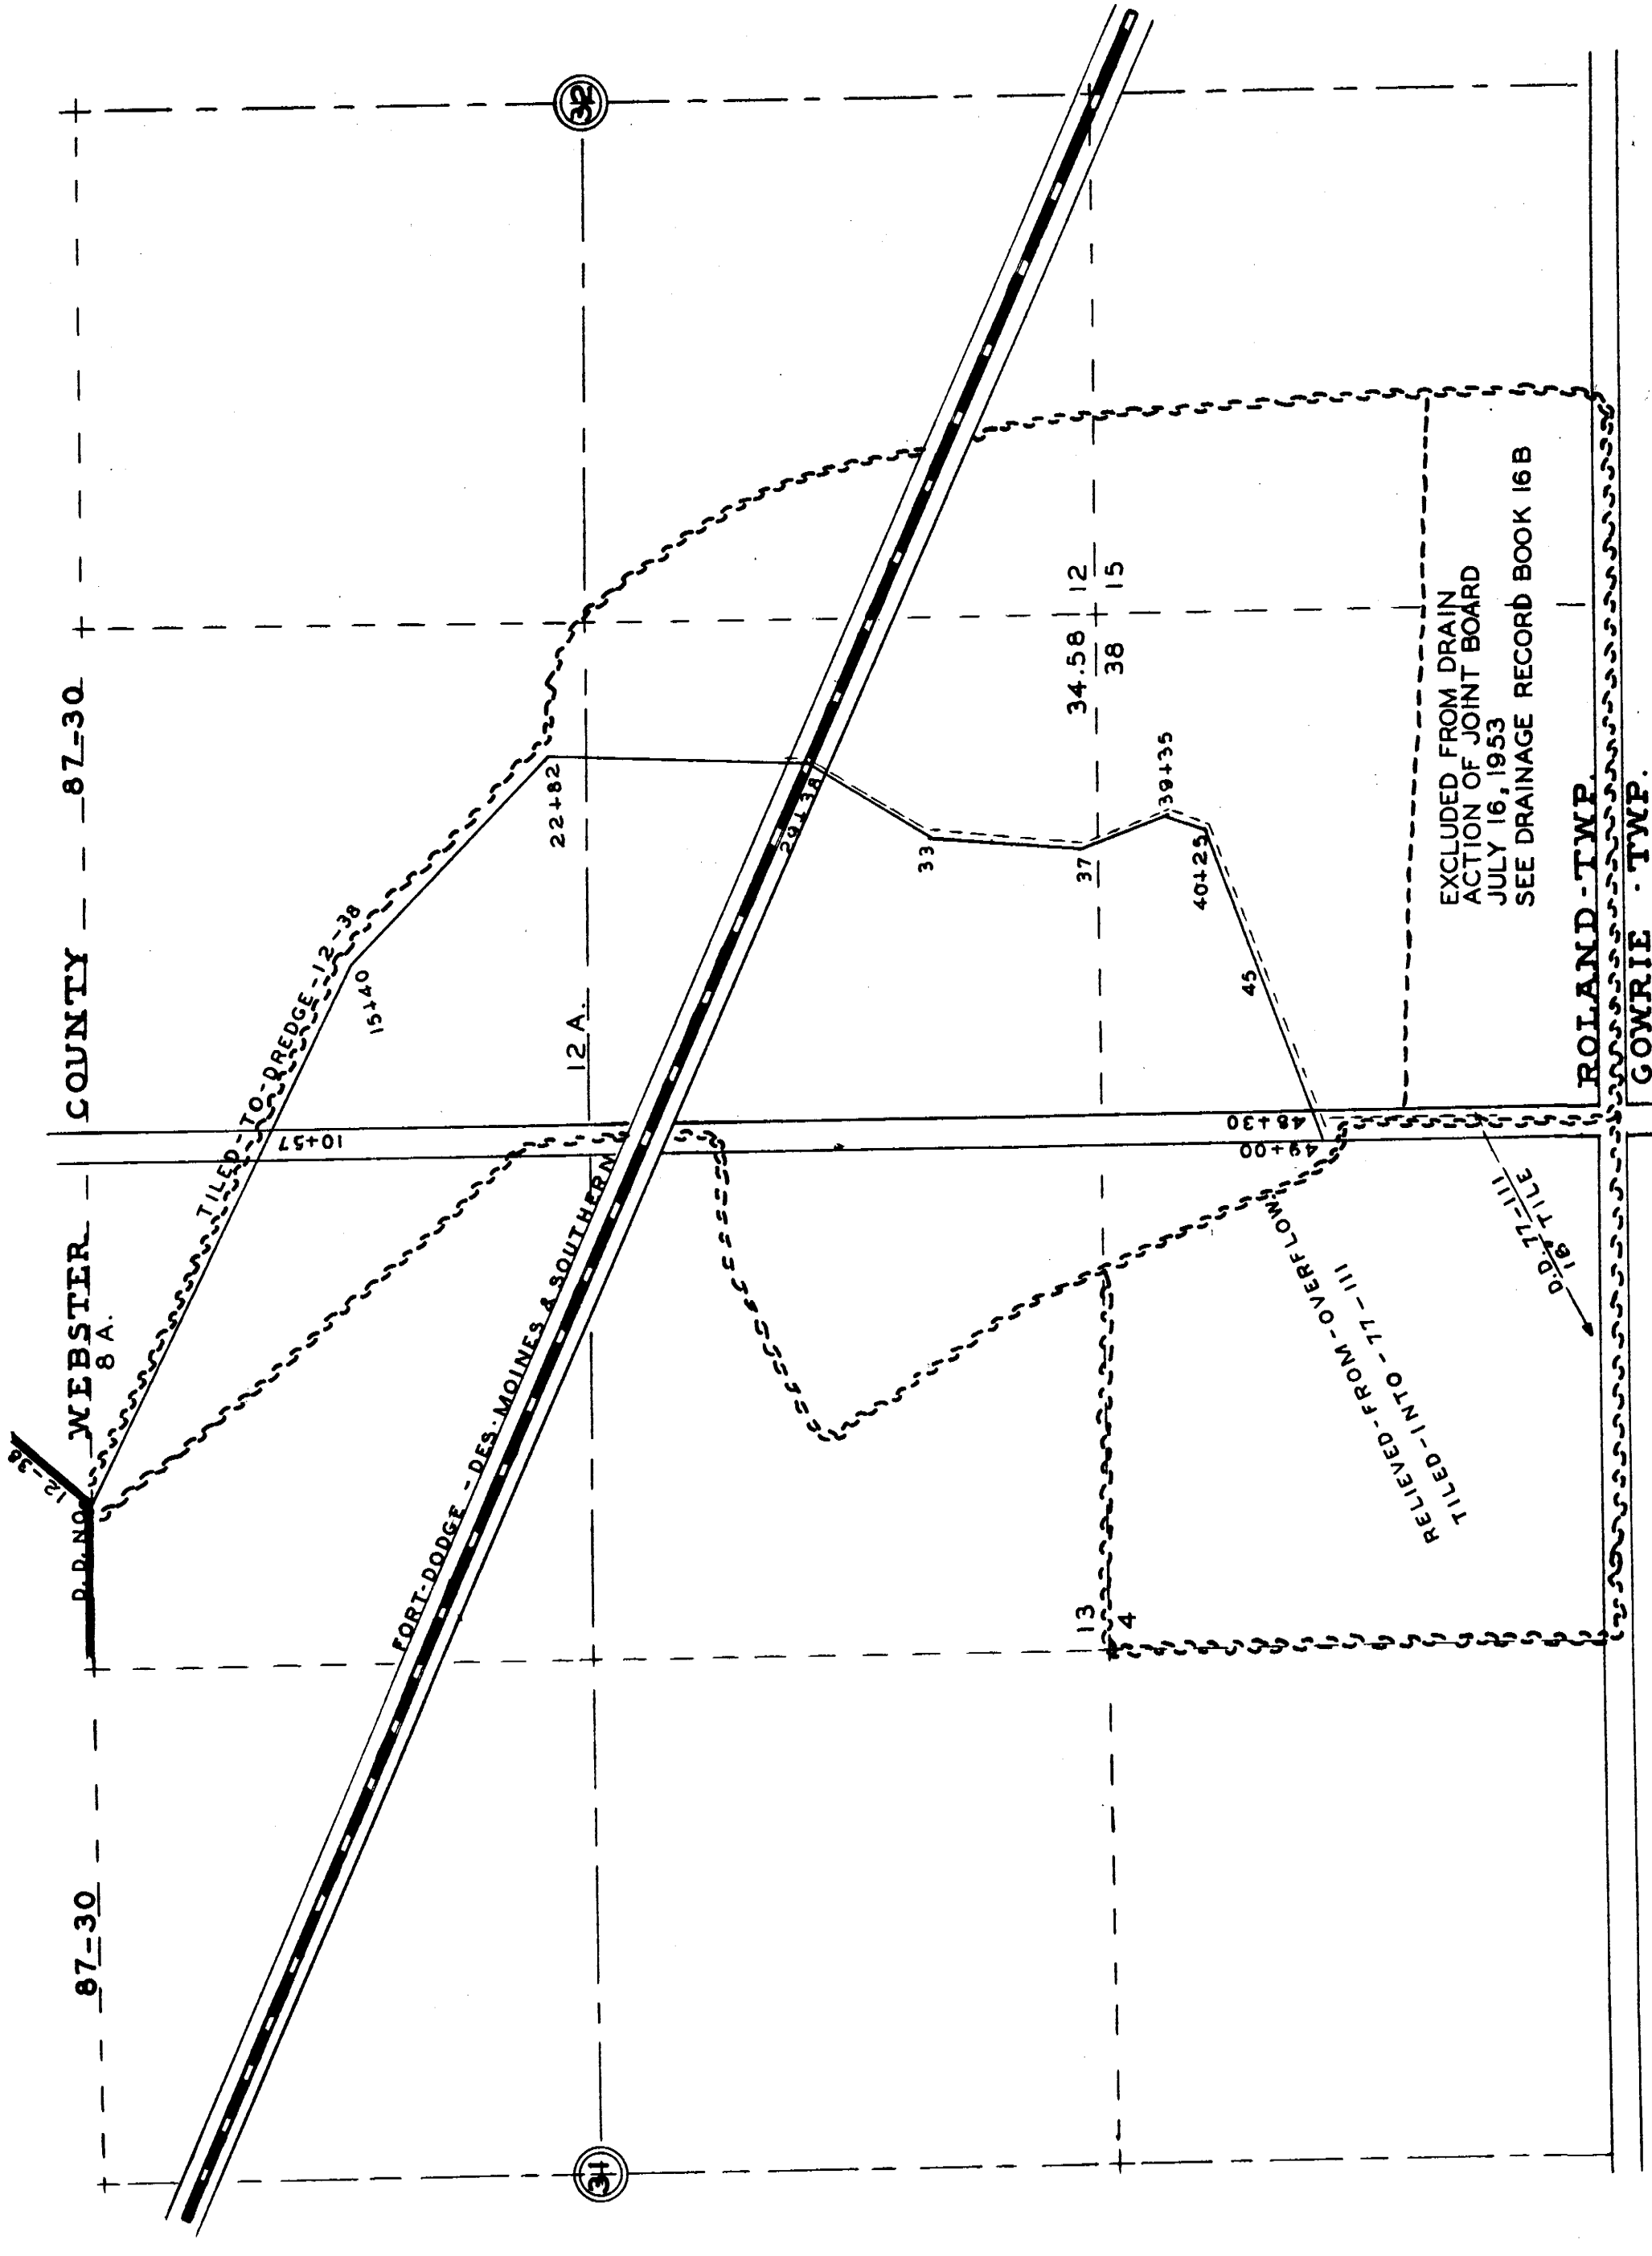

HEFFEL & ESSER CO.
NEW YORK




