



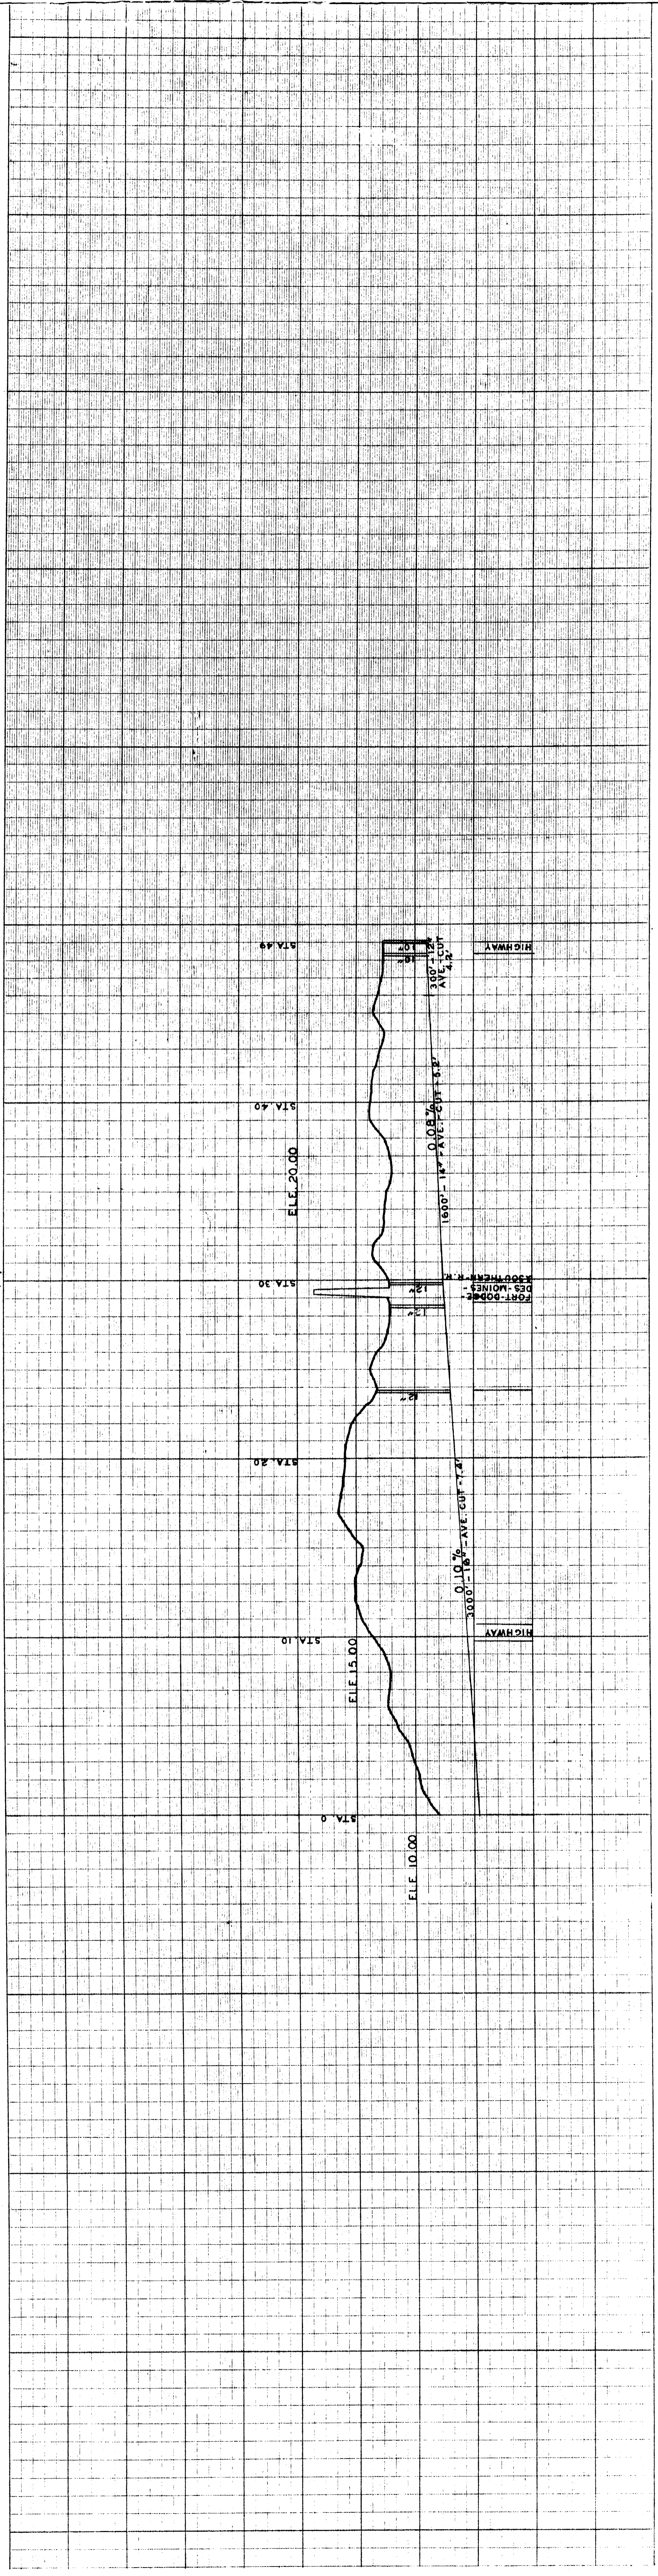
PLAT & PROFILE OF WEBSTER CALHOUN COUNTY JOINT DRAINAGE DISTRICT NO. 235 - 213

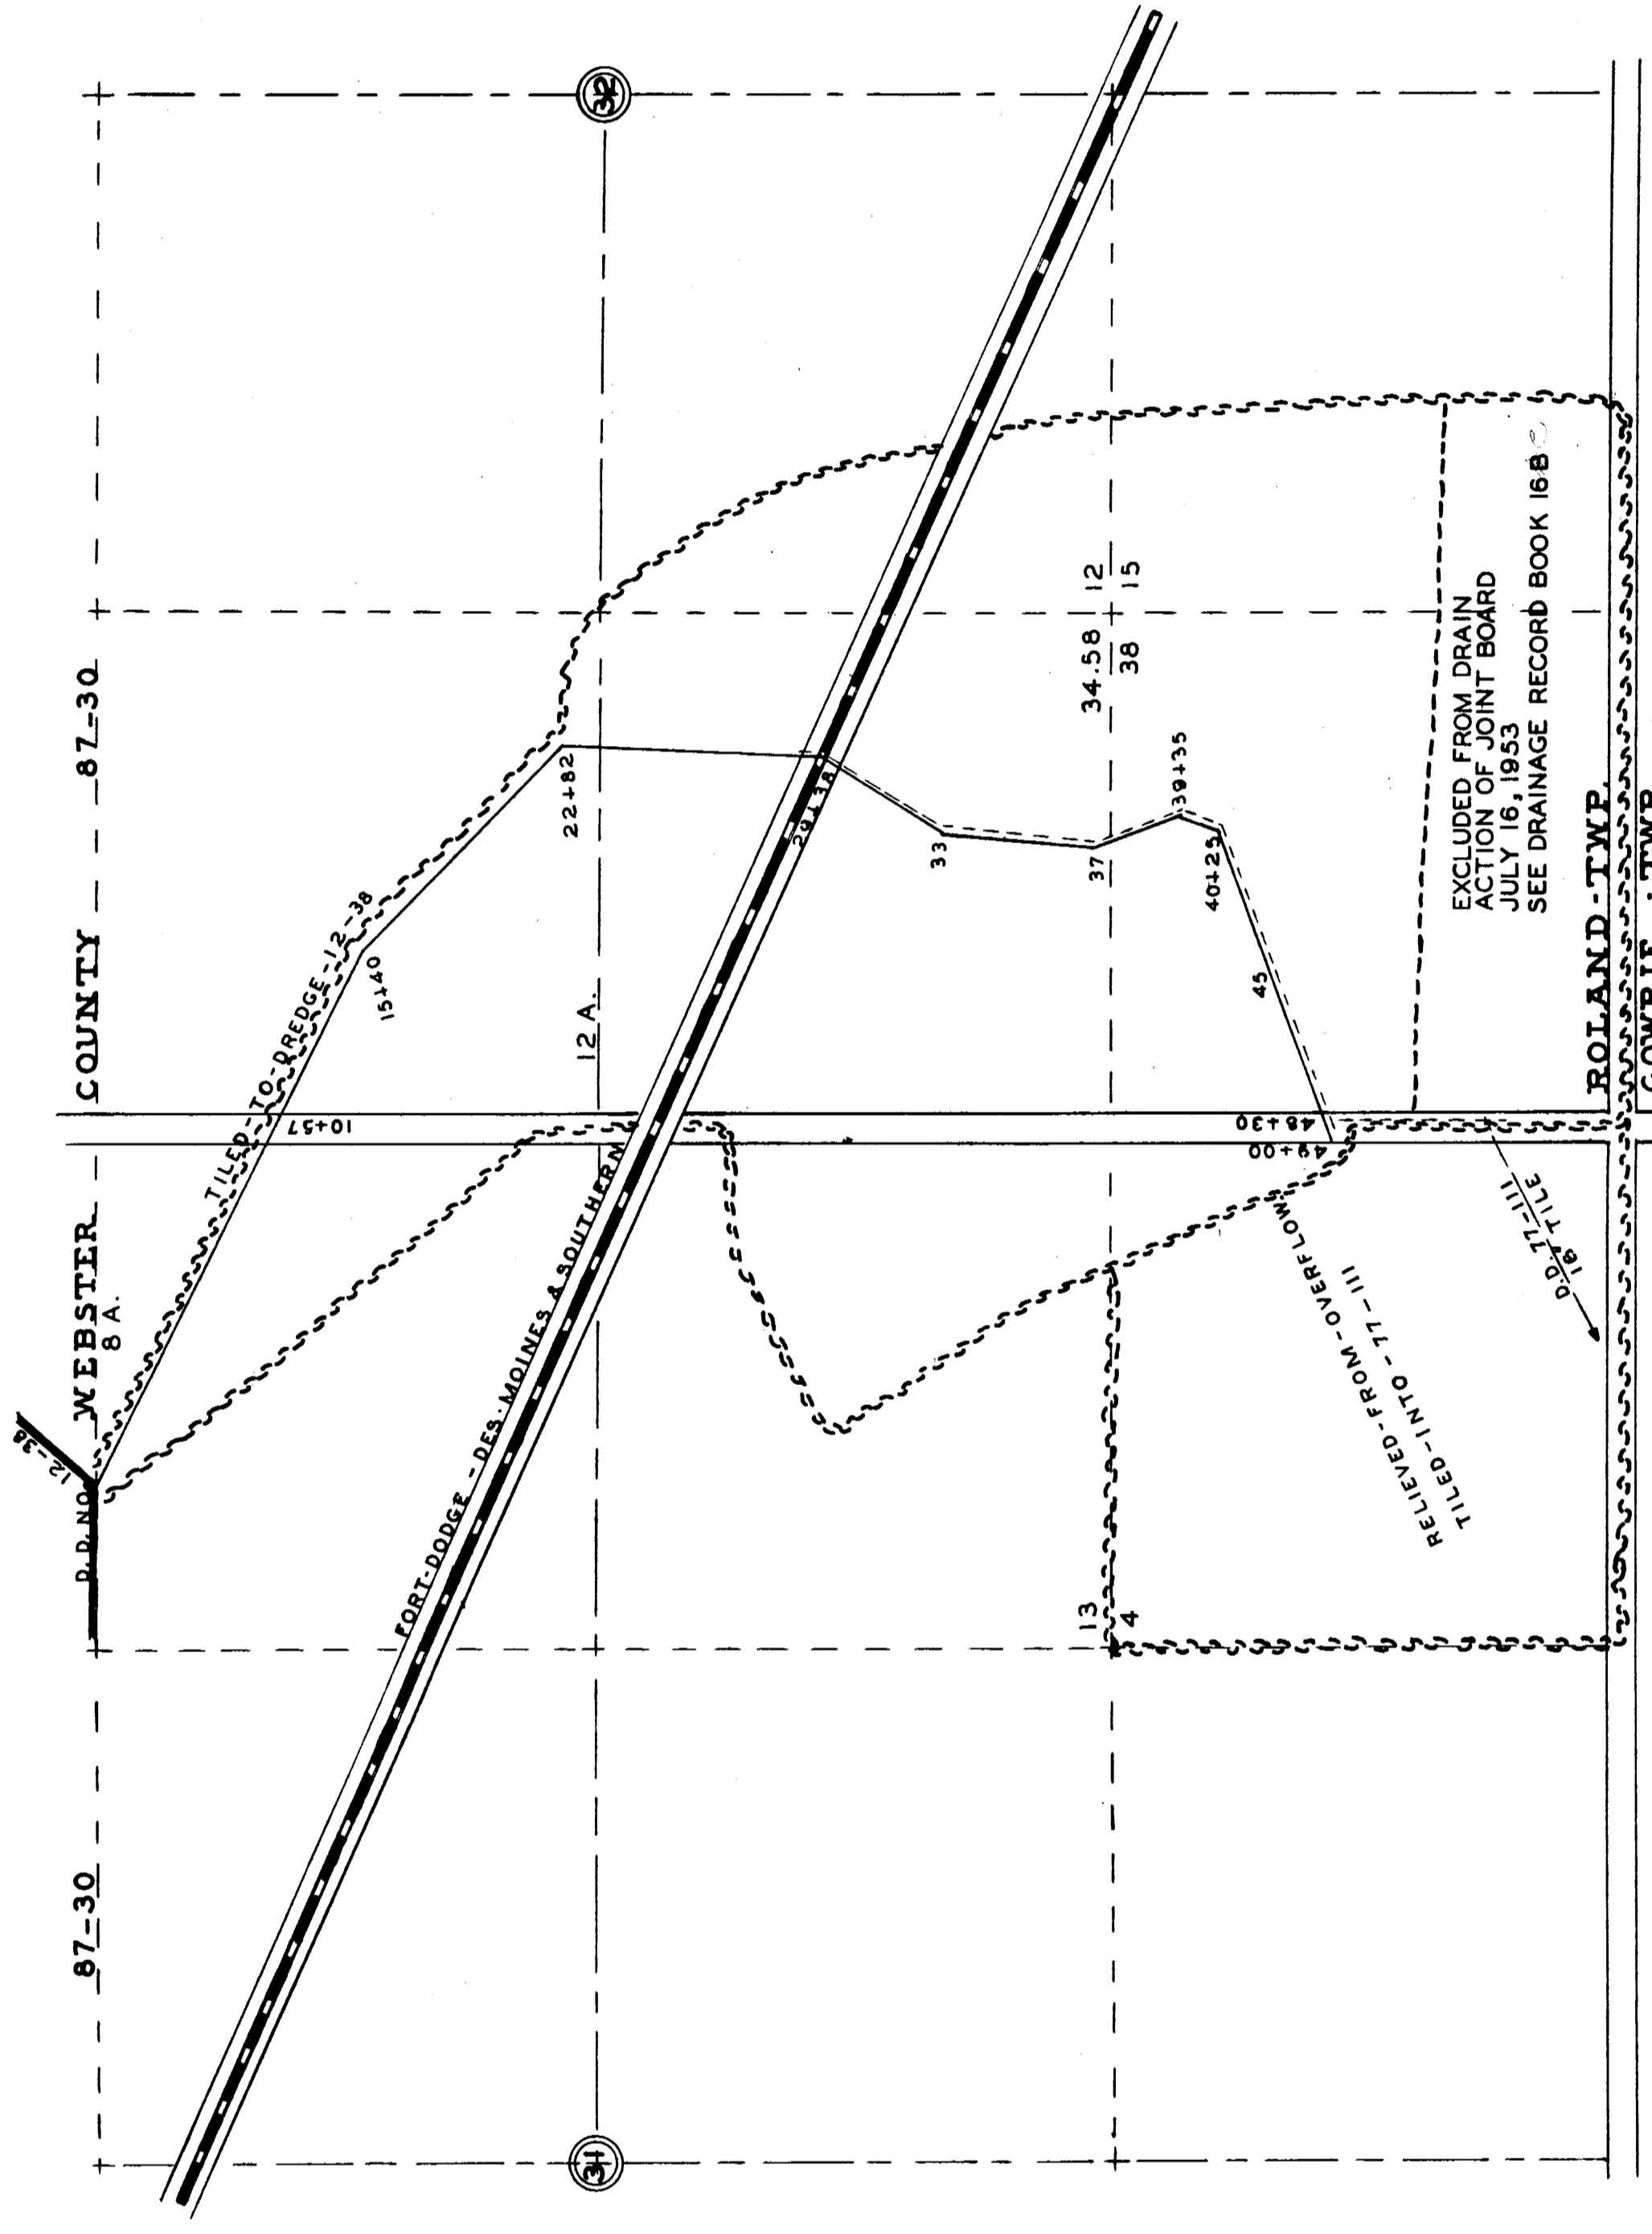



N

 SCALE 1"=400'



KEEFE & SASSER CO.
NEW YORK

THIS STANDARD
PROFILE PLATE IS 4 X 30
MADE IN U.S.A.

KEEFE & SASSER CO.
NEW YORK

THIS STANDARD
PROFILE PLATE IS 4 X 30
MADE IN U.S.A.

KEEFE & SASSER CO.
NEW YORK

235-
213

AUG 1965