


TILE SIZE

STA. 0+00 - 12+00 - 12"  
 STA. 12+00 - 46+00 - 14"  
 STA. 46+00 - 61+00 - 12"  
 STA. 61+00 - 76+00 - 10"



SCALE 1"=440'

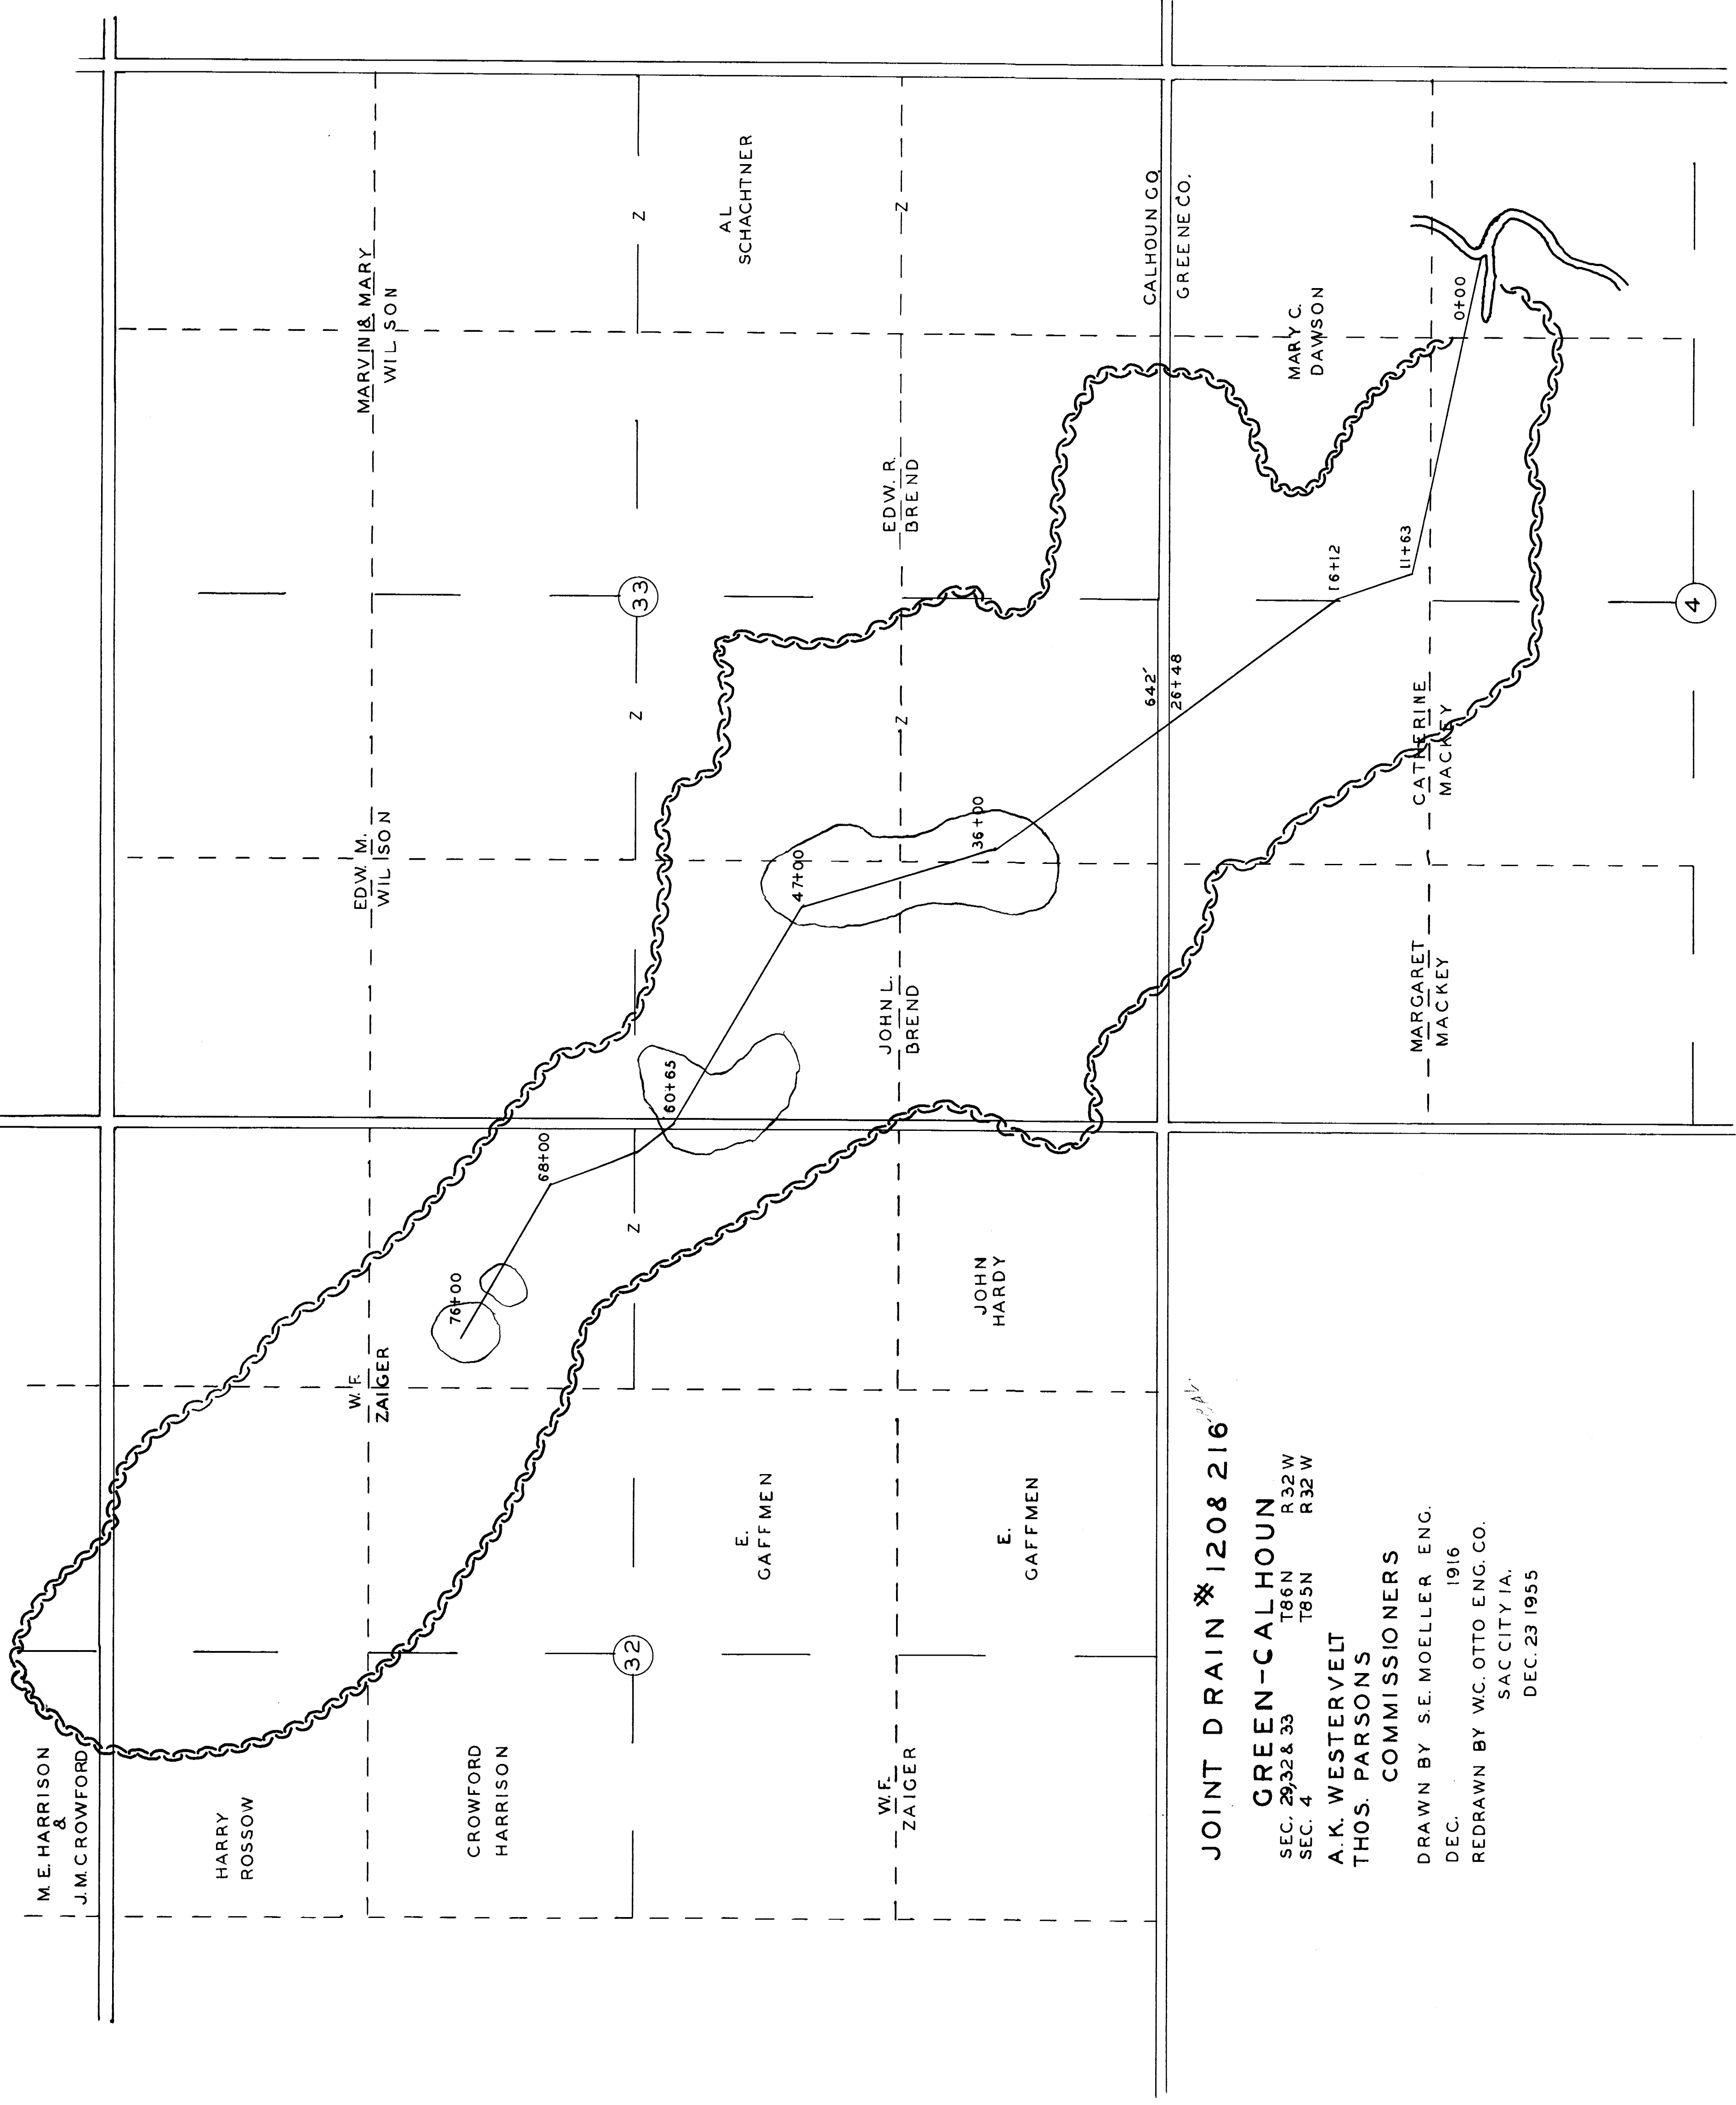

JOINT DRAIN \* 120 & 216

GREEN-CALHOUN  
 SEC. 29, 32 & 33 T86N R32W  
 SEC. 4 T85N R32W  
 A. K. WESTERVELT  
 THOS. PARSONS  
 COMMISSIONERS  
 DRAWN BY S. E. MOELLER, ENG.  
 DEC. 1916  
 REDRAWN BY W. C. OTTO, ENG. CO.  
 SACCITY IA.  
 DEC. 23 1955