

# PLAT OF DRAINAGE-DISTRICT


NO. 226  
CALHOUN-COUNTY  
JACKSON-TOWNSHIP  
T.-86-N.-R.-34-W.

SEC. 27, 28, 33, 34, 35  
SCALE 1"=400'

DRAWN BY  
E. W. SMITH  
OCT. 1916

REDRAWN BY  
W. C. OTTO  
ENGR. CO.  
SAC. CITY,  
IOWA  
DEC. 1956

- LEGEND**
- SECTION-LINES
  - - - 1/4 SEC.-LINES
  - - - 1/4-1/4 SEC.-LINES
  - PROPOSED-TILE-LINES
  - EXISTING-TILE-LINES
  - OWNERS-LINES
  - C.B. CATCH-BASINS
  - CHANGE-IN-TILE-SIZE
  - ELEVATION
  - POND
  - ACRES

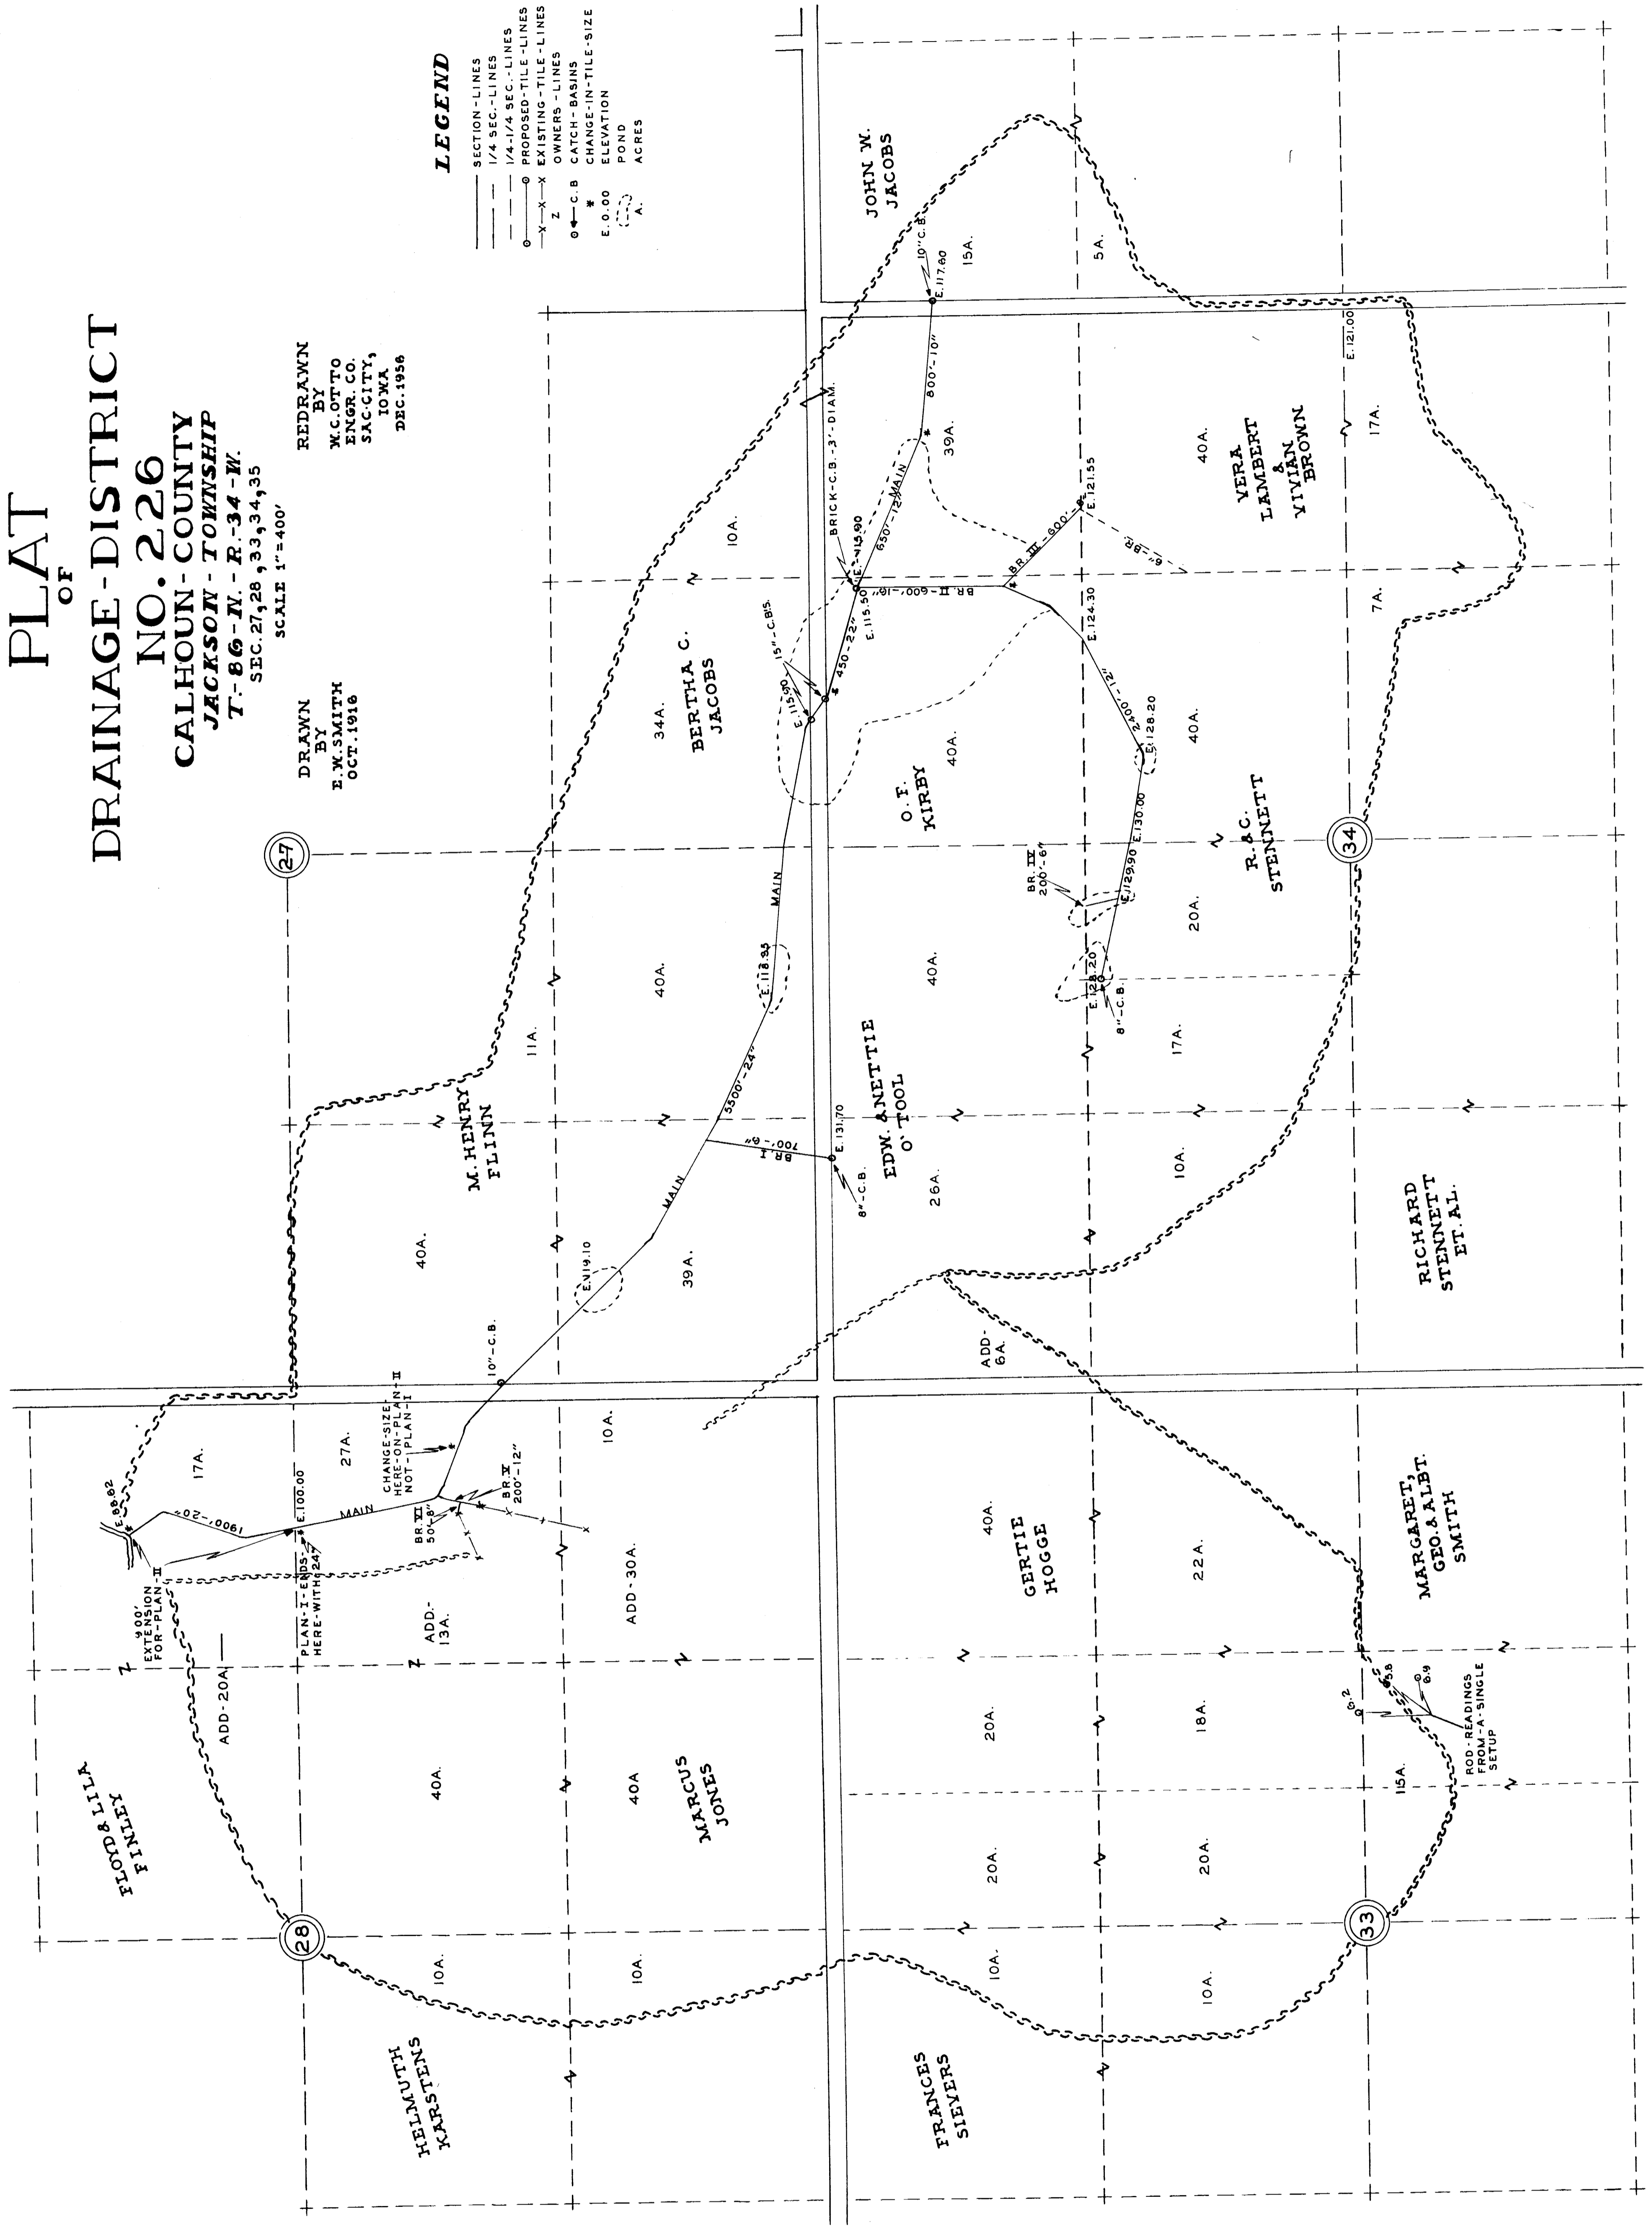

Anders 2306