



DRAWN 1917 BY W. E. MCCLURE ENGR.
REDRAWN 1956 BY W. C. OTTO ENGR. CO.

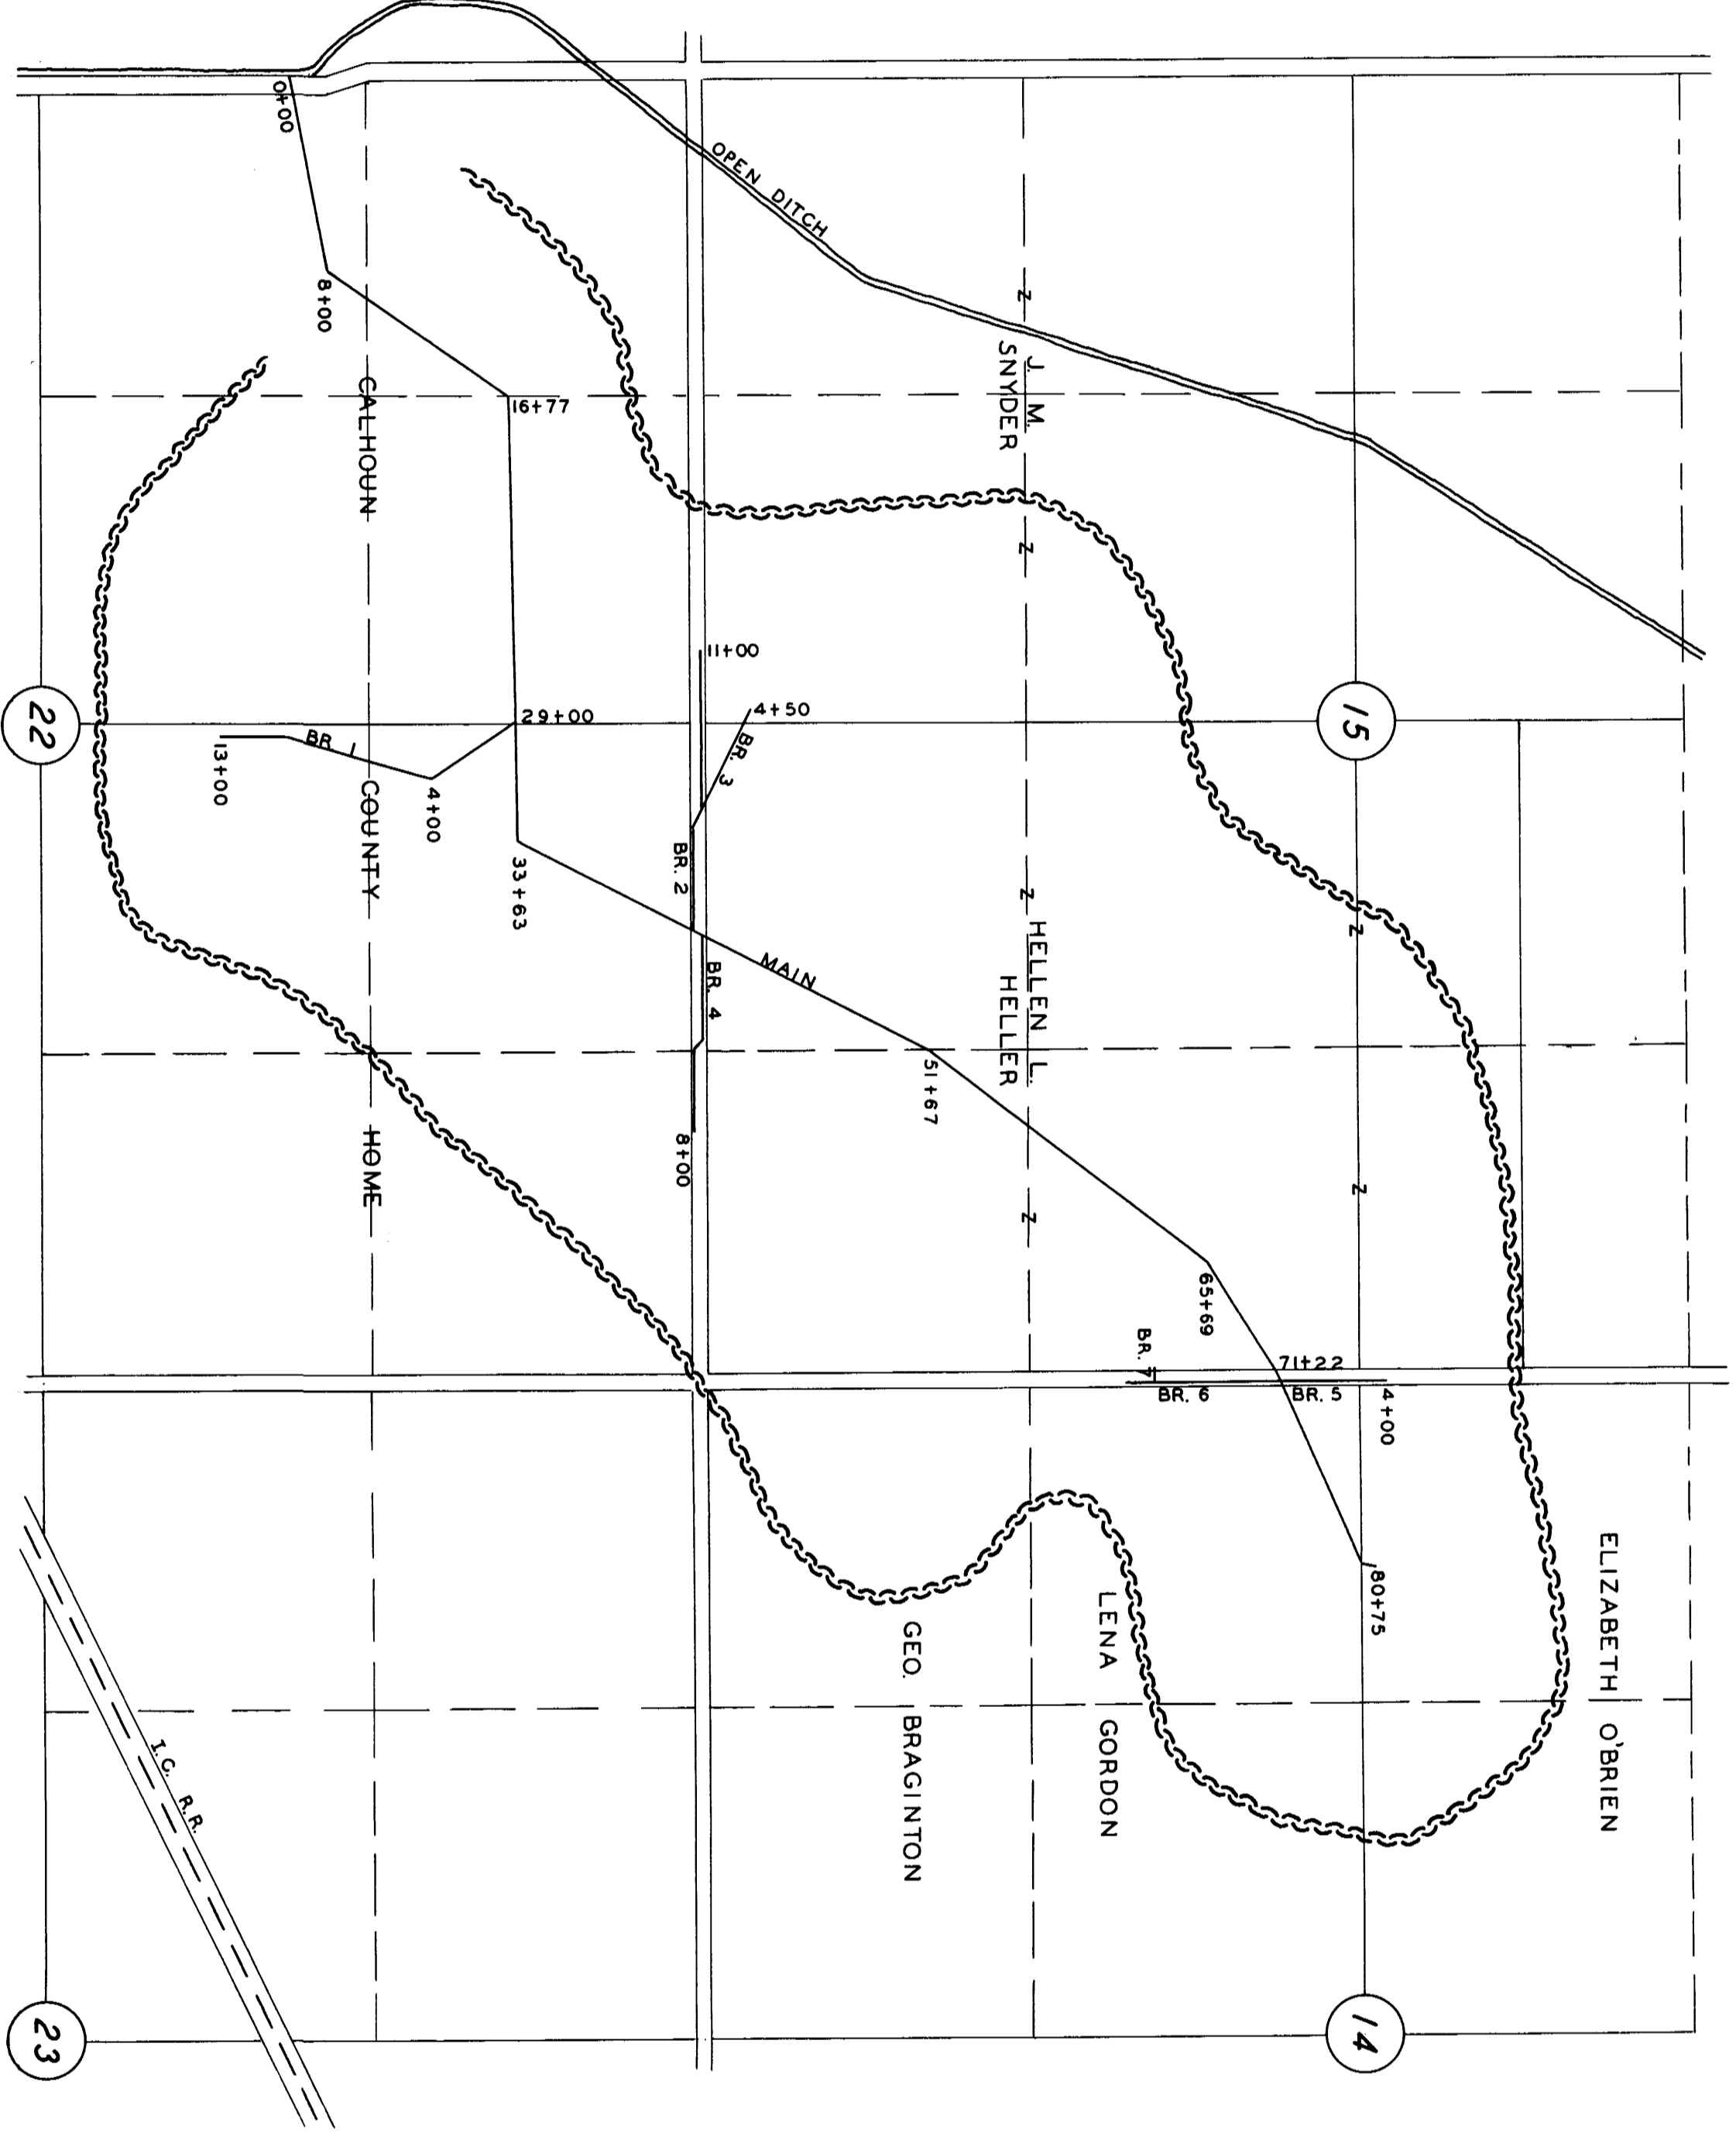

PLAT AND PROFILE
OF
DRAINAGE DISTRICT NO. 234
CALHOUN CO.
IOWA

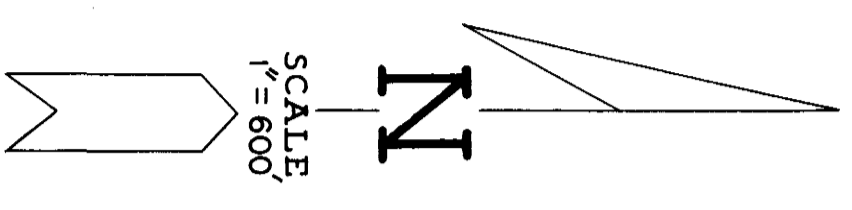