


T89N-R33W  
SEC. 12 BUTLER TWP.  
SEC. 7 SHERMAN TWP.  
T89N-R32W



**PLAT & PROFILE**  
**OF**  
**DRainAGE DISTRICT No 244**  
**CHLHOON COUNTY, IOWA**  
W. E. M<sup>c</sup>CLURE  
COUNTY ENGINEER  
FILED FEB. 1919  
REDAWN  
BY W. C. OTTO ENGR. CO.  
SHC CITY, IOWA  
MAR 1956

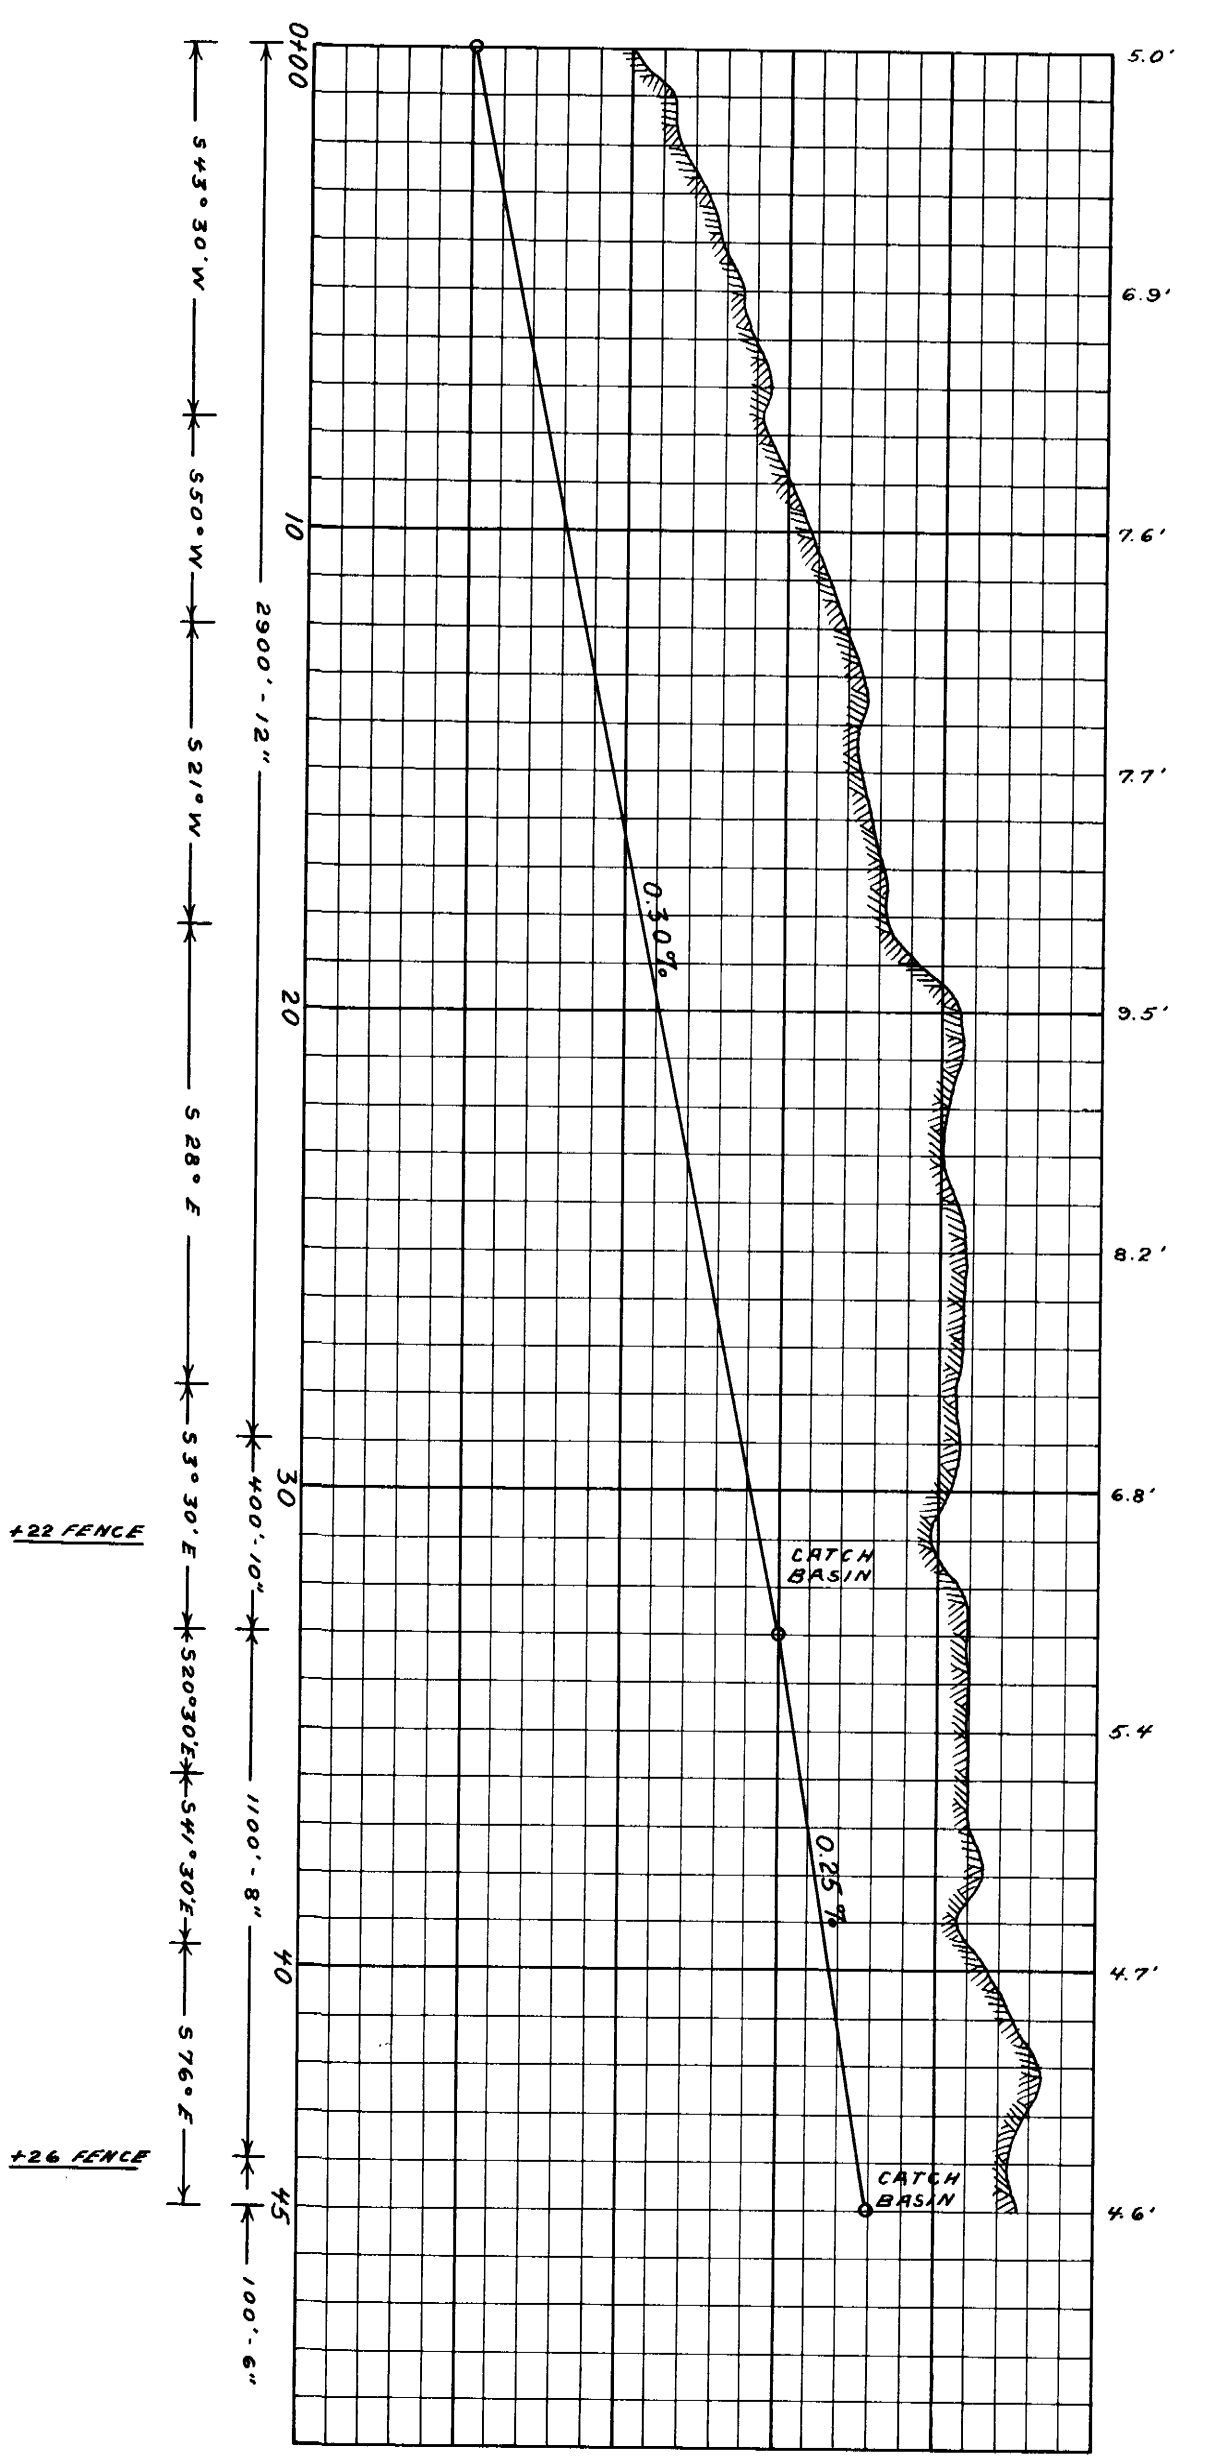