


PLAT OF PROPOSED IMPROVEMENTS

D.D. # 245
CALHOUN COUNTY, IOWA
B.A. YODER ENGR.

NOV. 1919
REDRAWN W.C. OTTO ENGR. CO.
SAC CITY, IOWA

MARCH 1956

SCALE 1" = 600'

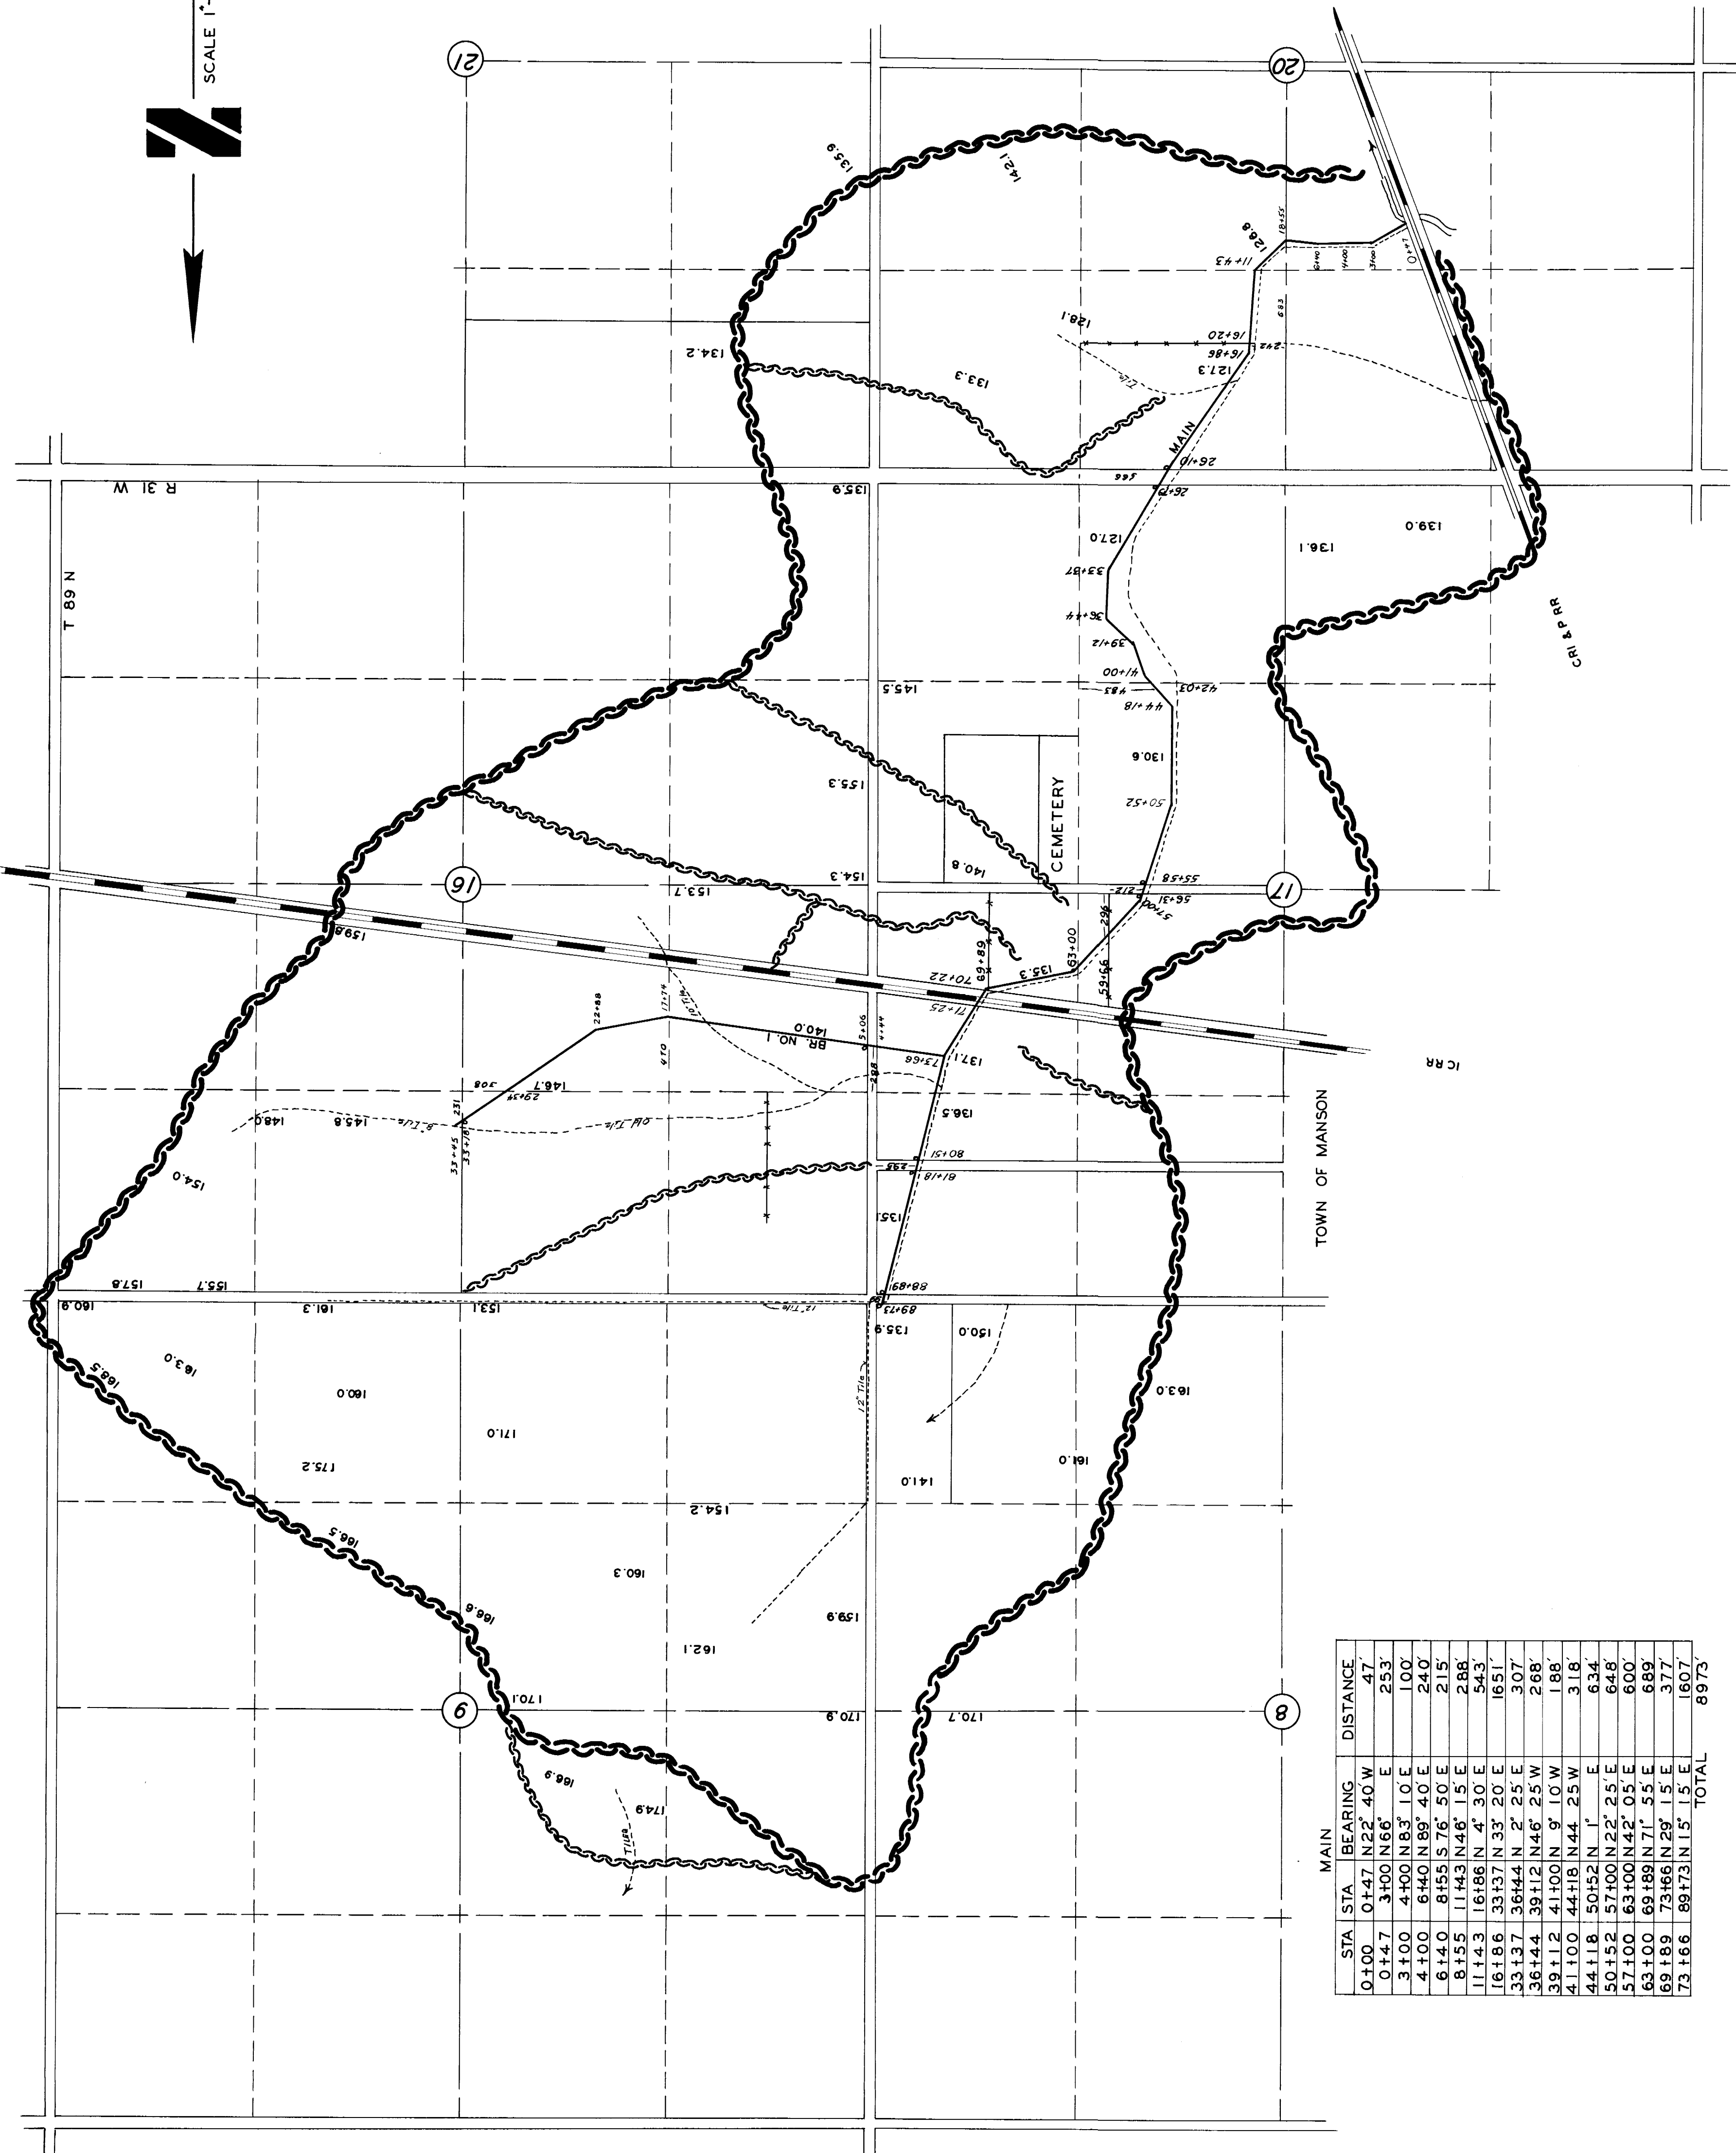

| STA | STA | BEARING | DISTANCE |
|-------|-------|-------------|----------|
| 0+00 | 01+47 | N 22° 40' W | 47. |
| 01+47 | 3+00 | N 66° E | 253 |
| 3+00 | 4+00 | N 83° 10' E | 100 |
| 4+00 | 6+40 | N 89° 40' E | 240 |
| 6+40 | 8+55 | S 76° 50' E | 215 |
| 8+55 | 11+43 | N 46° 15' E | 288 |
| 11+43 | 16+86 | N 4° 30' E | 543 |
| 16+86 | 33+37 | N 33° 20' E | 1651 |
| 33+37 | 36+44 | N 2° 25' E | 307 |
| 36+44 | 39+12 | N 46° 25' W | 268 |
| 39+12 | 41+00 | N 9° 10' W | 186 |
| 41+00 | 44+18 | N 44° 25' W | 318 |
| 44+18 | 50+52 | 1° E | 634 |
| 50+52 | 57+00 | N 22° 25' E | 648 |
| 57+00 | 63+00 | N 42° 05' E | 600 |
| 63+00 | 69+89 | N 71° 55' E | 689 |
| 69+89 | 73+56 | N 29° 15' E | 377 |
| 73+56 | 89+73 | N 15° 15' E | 1607 |
| TOTAL | | | 8973 |

| BR. NO. 1 | STA | BEARING | DISTANCE |
|-----------|-------|-------------|----------|
| 0+00 | 17+74 | S 79° 45' E | 1774 |
| 17+74 | 22+88 | N 80° 40' E | 514 |
| 22+88 | 33+45 | N 52° 45' E | 1057 |
| TOTAL | | | 3345 |