
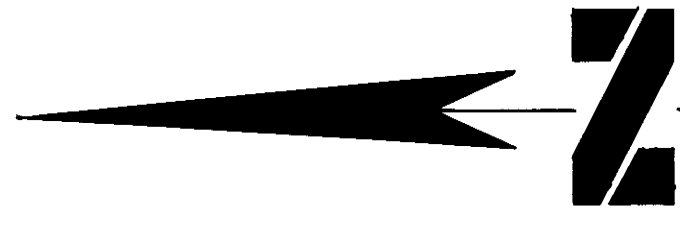



# PLAT AND PROFILE OF DRAINAGE DISTRICT NO. 249

IN SEC'S. 10-11-14-15  
T. 88 N. R. 32 W.  
TOTAL ACRES 320

DRAWN BY J.P. MOORE ENGR. MARCH 1921  
REDRAWN W.C. OTTO ENGR. CO. SAC CITY IOWA APRIL 1956

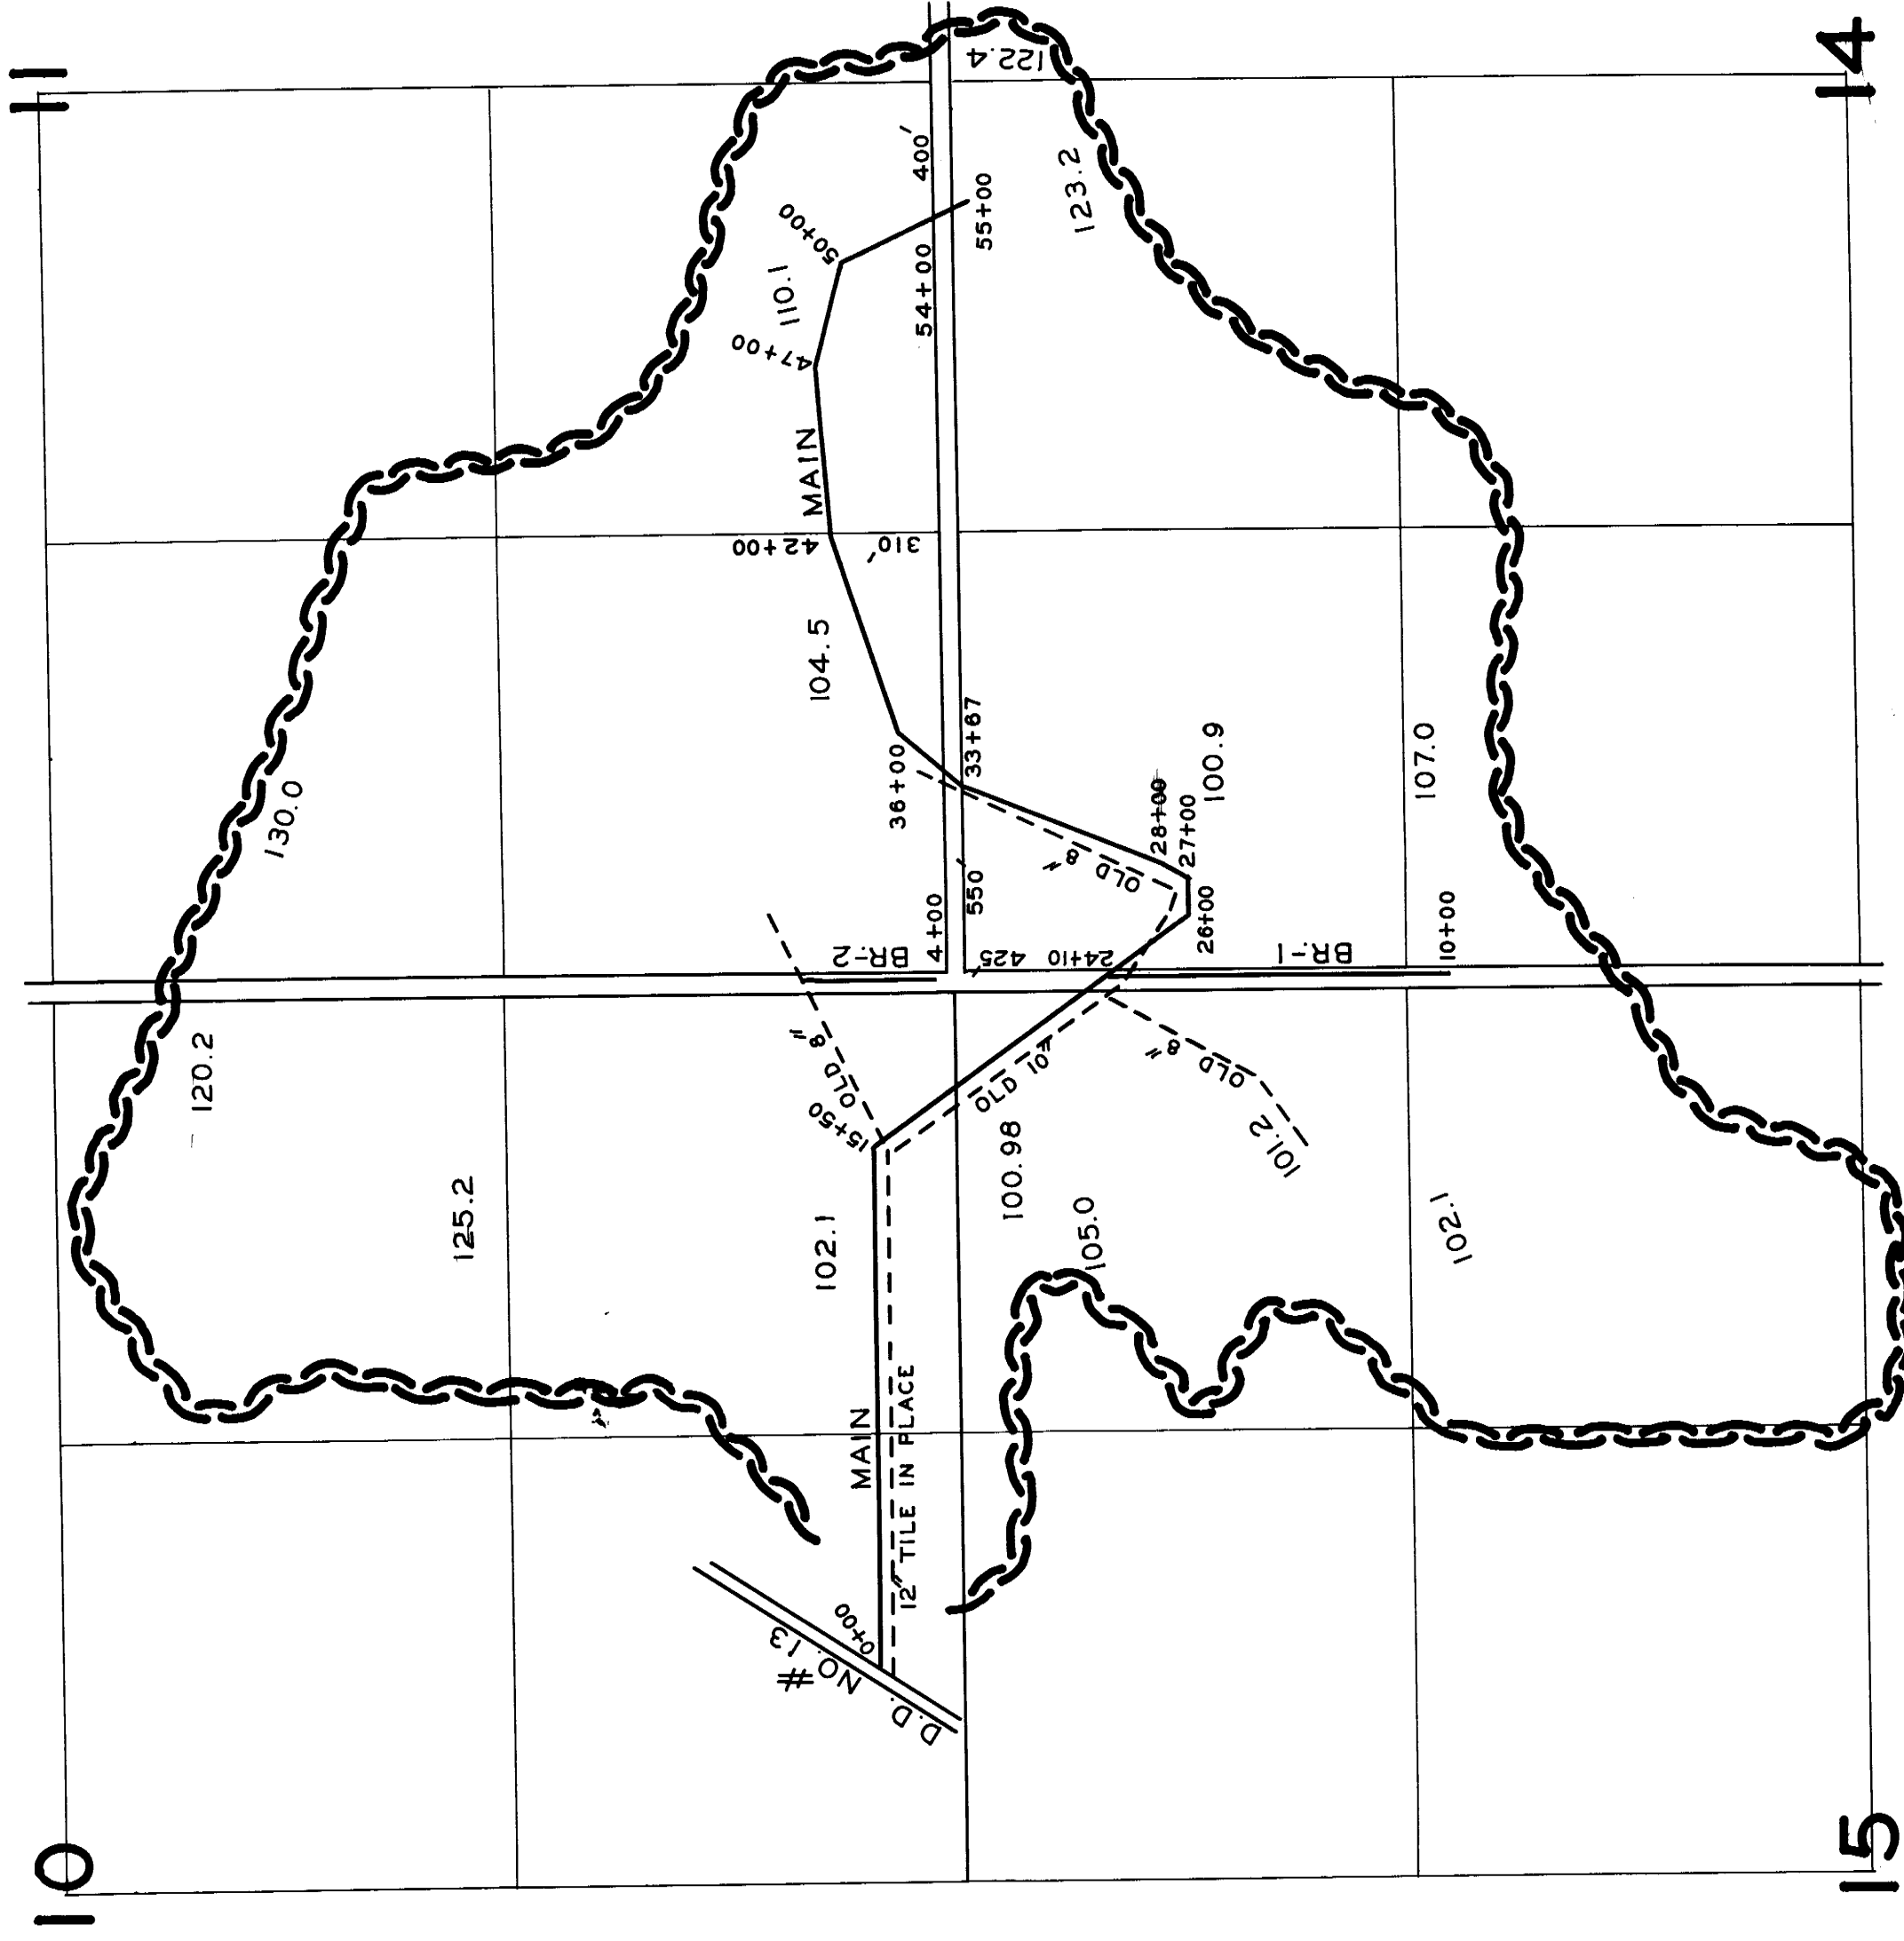

SCALE 1"=500'

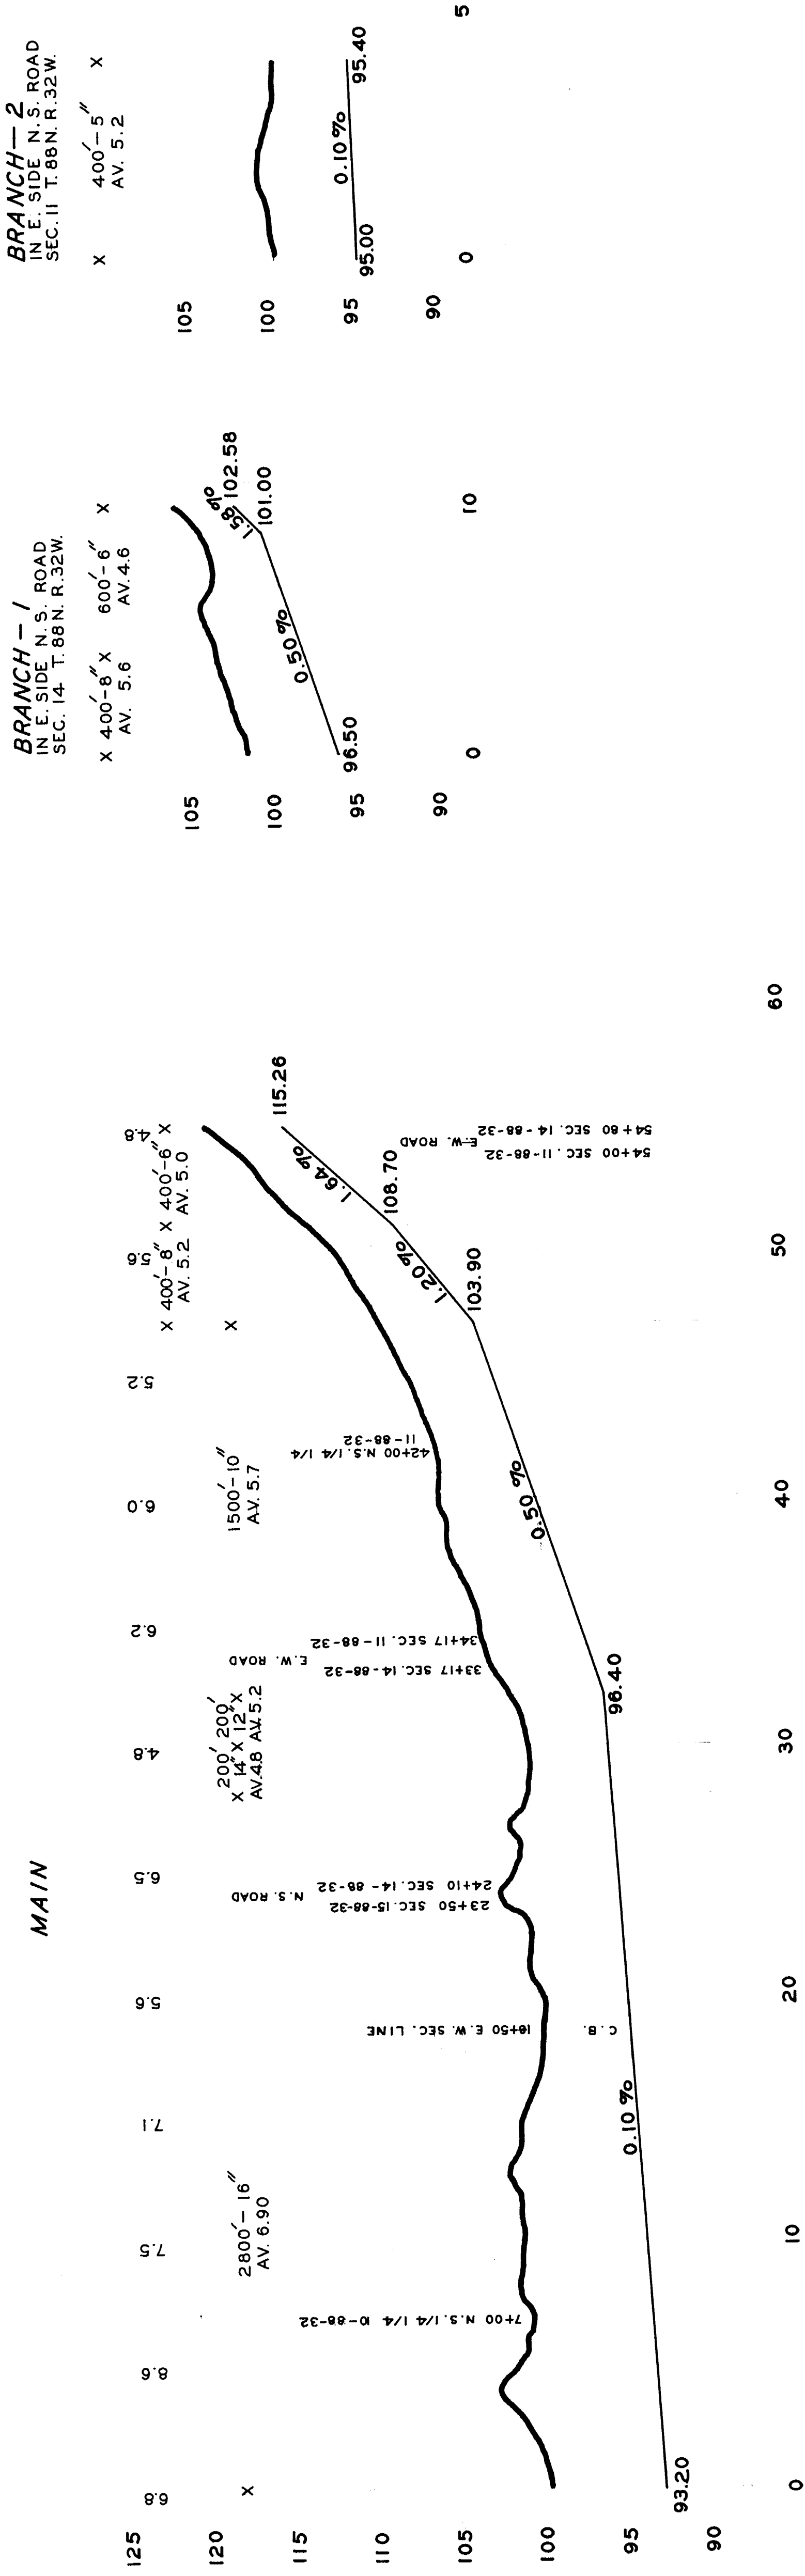

**BRANCH-1**  
IN E. SIDE N.S. ROAD  
SEC. 14, T. 88 N. R. 32 W.  
X 400'-6" X 600'-6" X  
AV. 5.6 AV. 4.6

**BRANCH-2**  
IN E. SIDE N.S. ROAD  
SEC. 11, T. 88 N. R. 32 W.  
X 400'-5" X  
AV. 5.2