
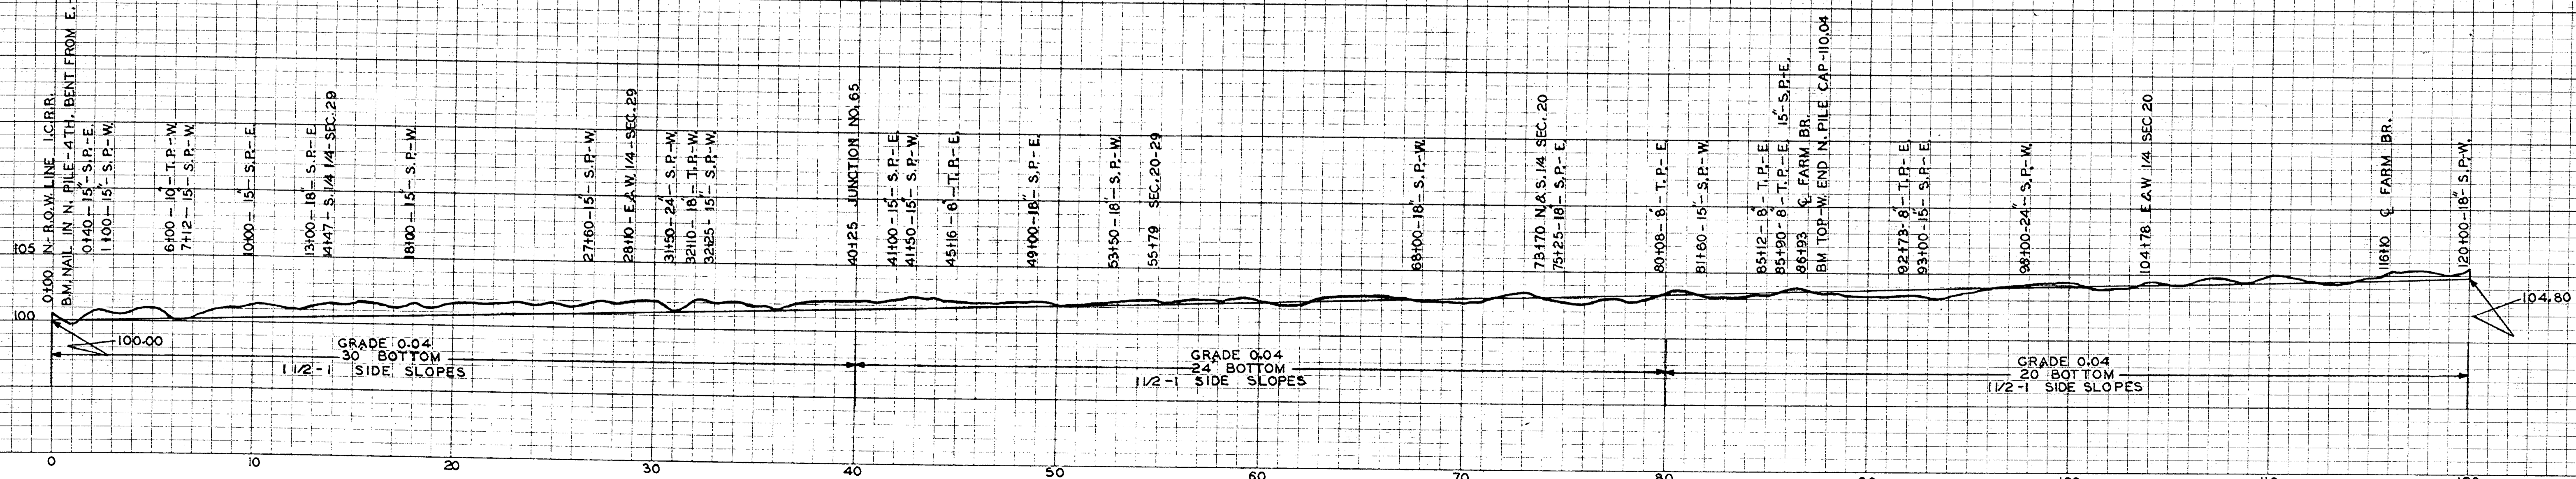
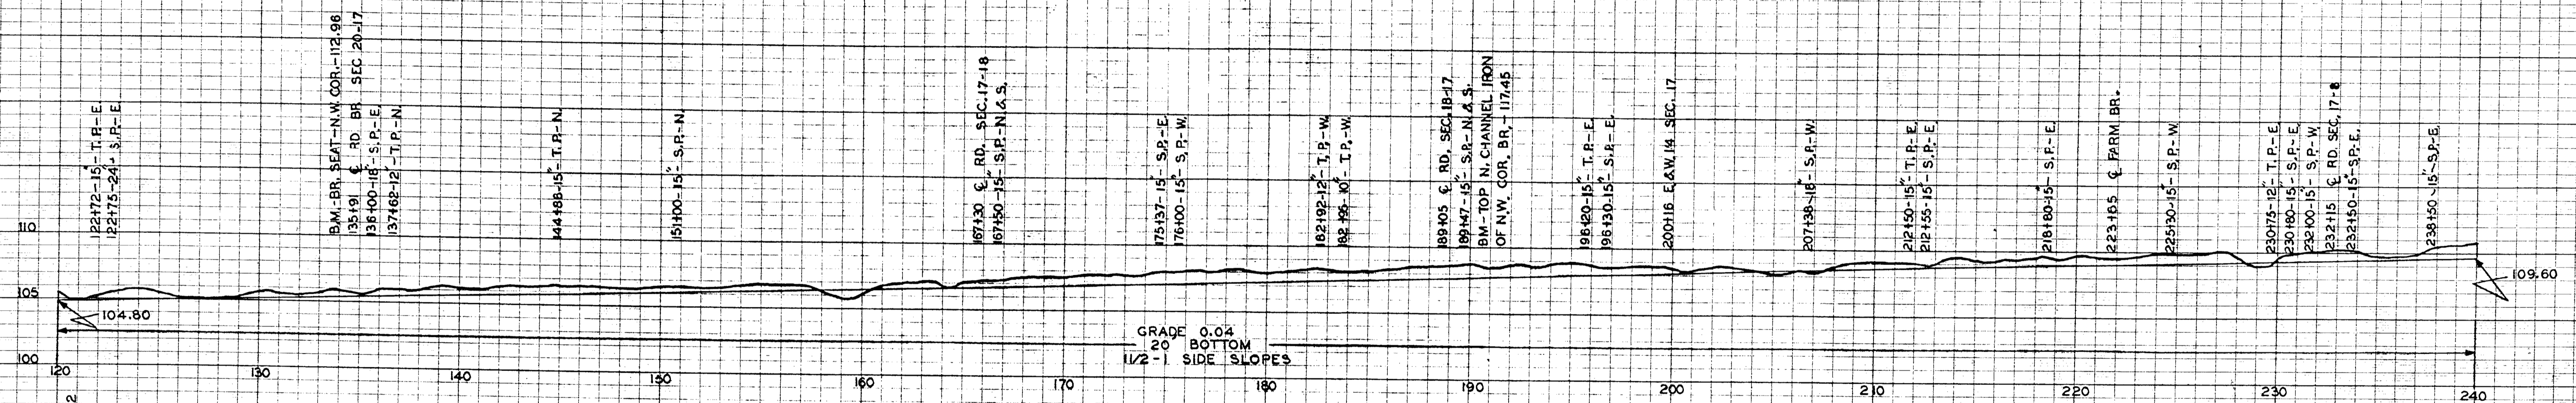


DRAINAGE DISTRICT NO. 9 CALHOUN COUNTY, IOWA

CLEANED OUT IN 1949

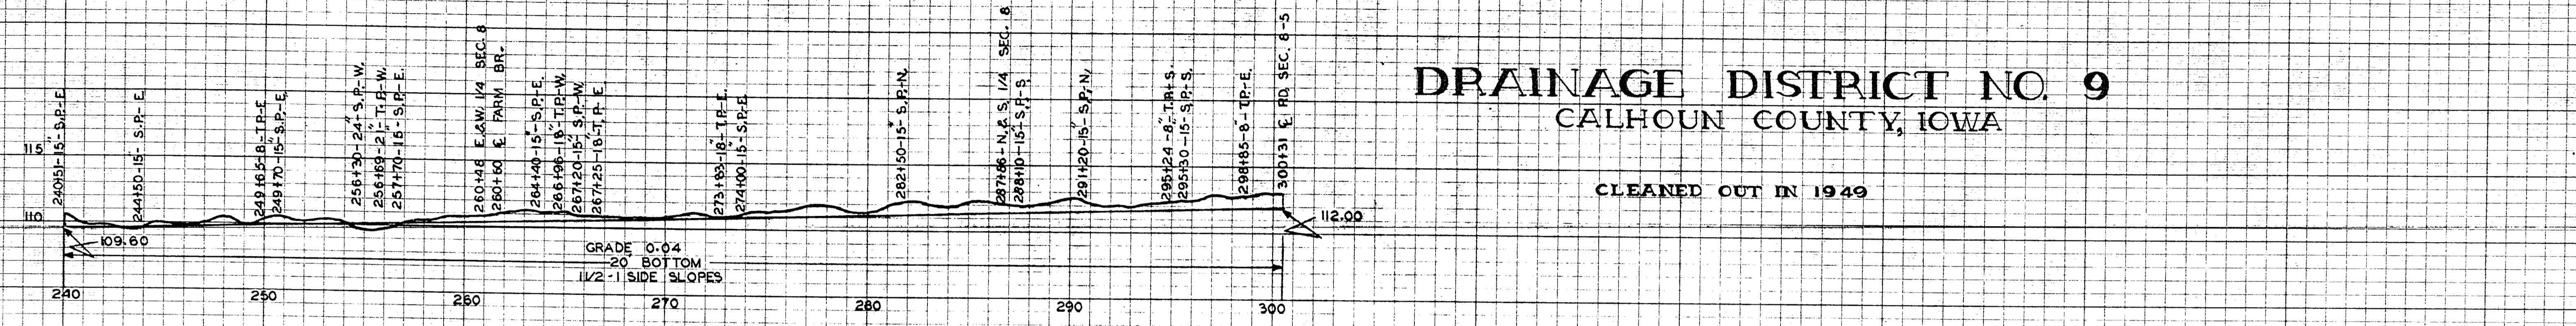

KEUFFEL & ESSER CO. NEW YORK

TRAK STANDARD MARK
 NEW U.S. PAT. OFF.
 PROFILE PLATE 6 4 X 30
 MADE IN U.S.A.

KEUFFEL & ESSER CO. NEW YORK

TRAK STANDARD MARK
 NEW U.S. PAT. OFF.
 PROFILE PLATE 6 4 X 30
 MADE IN U.S.A.

KEUFFEL & ESSER CO. NEW YORK