



÷ PROFILE ÷
 ÷ DRAINAGE DISTRICT ÷
 ÷ NO. 15 ÷
 ÷ CALHOUN COUNTY ÷

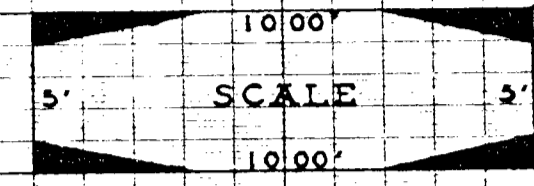

DRAWN BY
 S. F. MOELLER
 1903

REDRAWN BY
 W. C. OTTO
 ENGR. & CO.
 SAC CITY
 IOWA
 1956

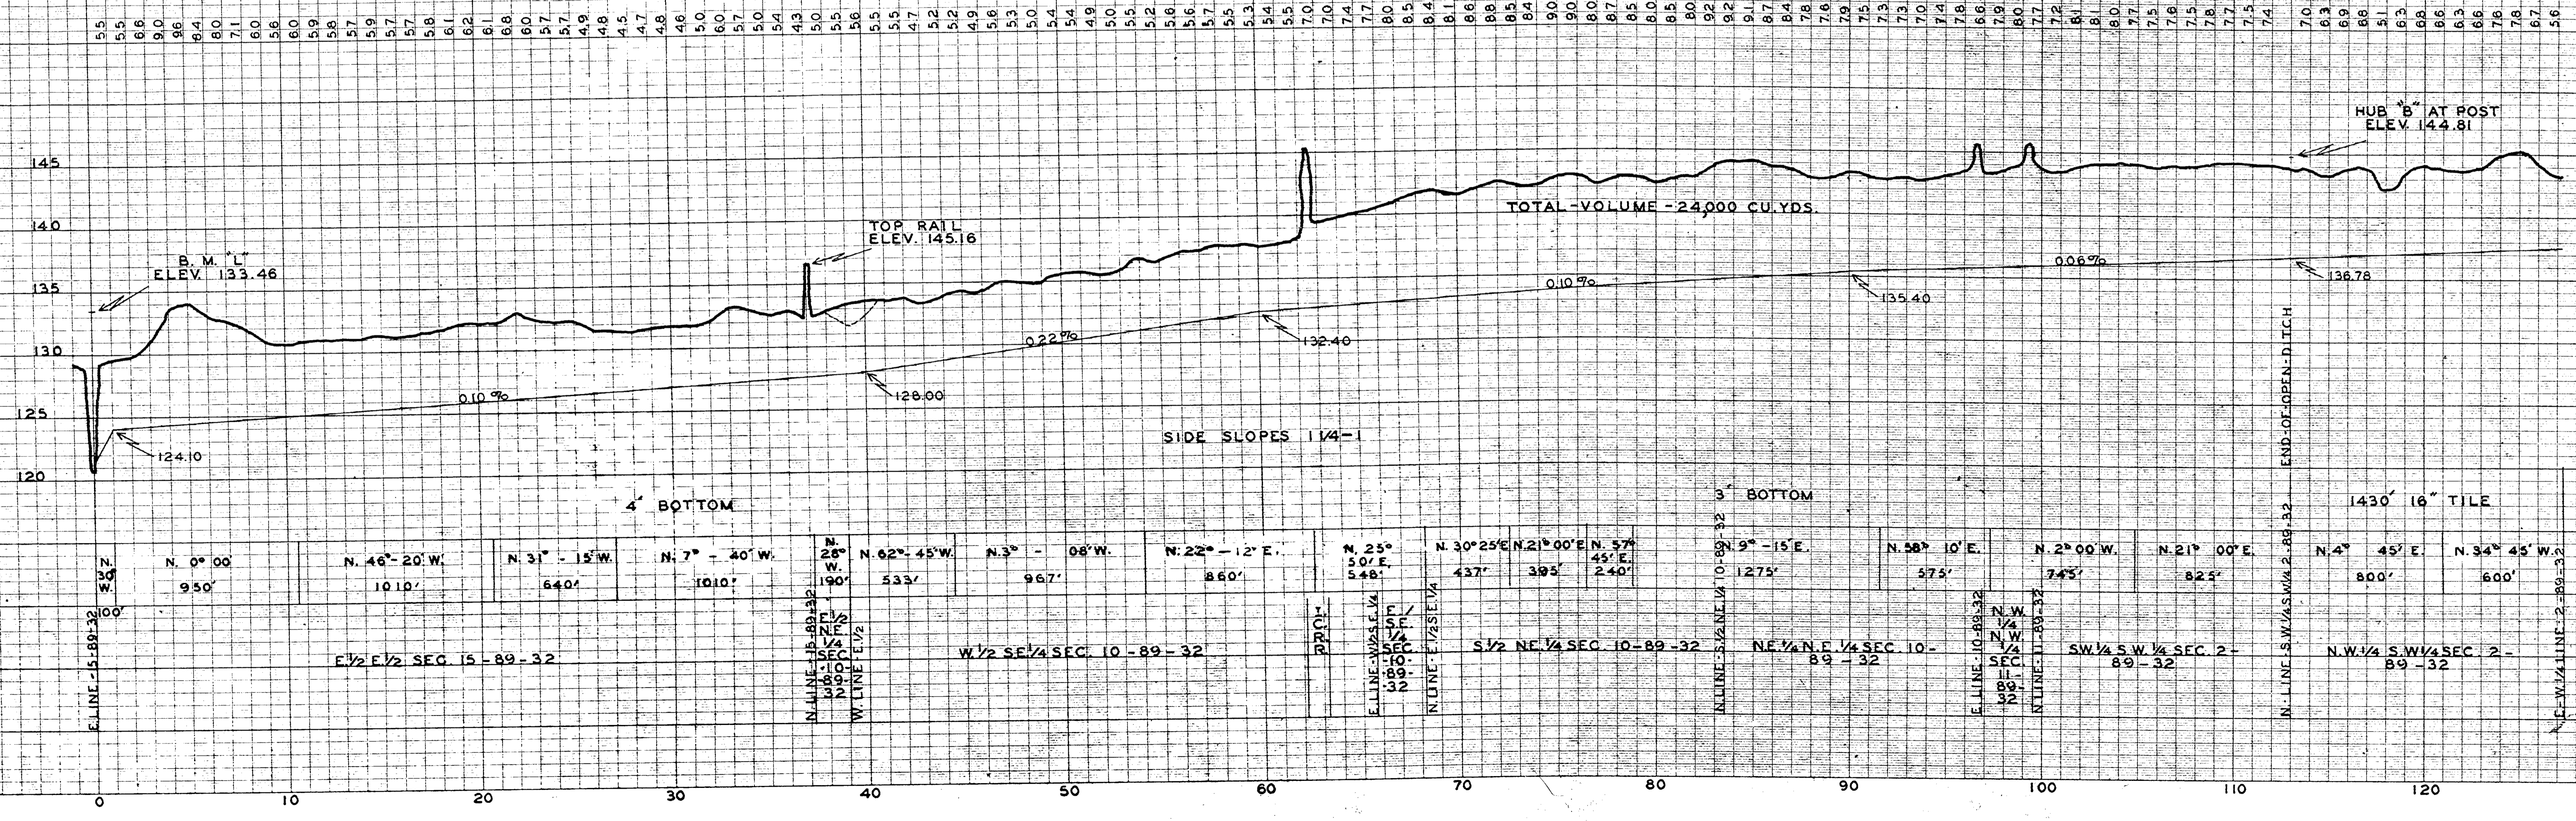

| | | | | | | | | | | | | | | | | | | | | | | | | |
|---------------------------------------|-------------------|------------------------|-----------------------|-----------------------|-----------------------|-----------------------|----------------------|-----------------------|-----------------------|-----------------------|-----------------------|-----------------------|--------------------|-----------------------|----------------------|-----------------------|----------------------|-----------------------|--|--|---|---|---|---|
| E. LINE - S. 1/2 SEC. 15-89-32 30' | N. 0° 00' 950' | N. 46° 20' W. 1010' | N. 31° 15' W. 640' | N. 7° 40' W. 1010' | N. 28° 19' W. 190' | N. 62° 45' W. 533' | N. 3° 08' W. 967' | N. 22° 12' E. 860' | N. 25° 50' E. 548' | N. 30° 25' E. 437' | N. 21° 00' E. 395' | N. 57° 45' E. 240' | 9° 15' E. 1275' | N. 58° 10' E. 575' | N. 2° 00' W. 745' | N. 21° 00' E. 825' | N. 4° 45' E. 800' | N. 34° 45' W. 600' | N. 1/2 SEC. 15-89-32 W. LINE E. 1/2 | N. 1/2 SEC. 10-89-32 W. LINE E. 1/2 | N. 1/2 SEC. 10-89-32 S. 1/2 NE 1/4 SEC. 10-89-32 | NE 1/4 NE 1/4 SEC. 10-89-32 E. LINE - S. 1/2 SEC. 10-89-32 N. 1/2 SEC. 10-89-32 N. 1/2 SEC. 10-89-32 | SW 1/4 S.W. 1/4 SEC. 2-89-32 N. LINE - S.W. 1/4 S.W. 1/4 2-89-32 | N.W. 1/4 S.W. 1/4 SEC. 2-89-32 N. E. W. 1/4 LINE - 2-89-32 |
|---------------------------------------|-------------------|------------------------|-----------------------|-----------------------|-----------------------|-----------------------|----------------------|-----------------------|-----------------------|-----------------------|-----------------------|-----------------------|--------------------|-----------------------|----------------------|-----------------------|----------------------|-----------------------|--|--|---|---|---|---|