


KEUFFEL & ESSER CO. NEW YORK

100% STANDARD MAP  
MADE IN U.S.A.  
PROF. PLATE 8 4 X 10  
100% STANDARD MAP  
MADE IN U.S.A.


KEUFFEL & ESSER CO. NEW YORK

100% STANDARD MAP  
MADE IN U.S.A.  
PROF. PLATE 8 4 X 10  
100% STANDARD MAP  
MADE IN U.S.A.


KEUFFEL & ESSER CO. NEW YORK

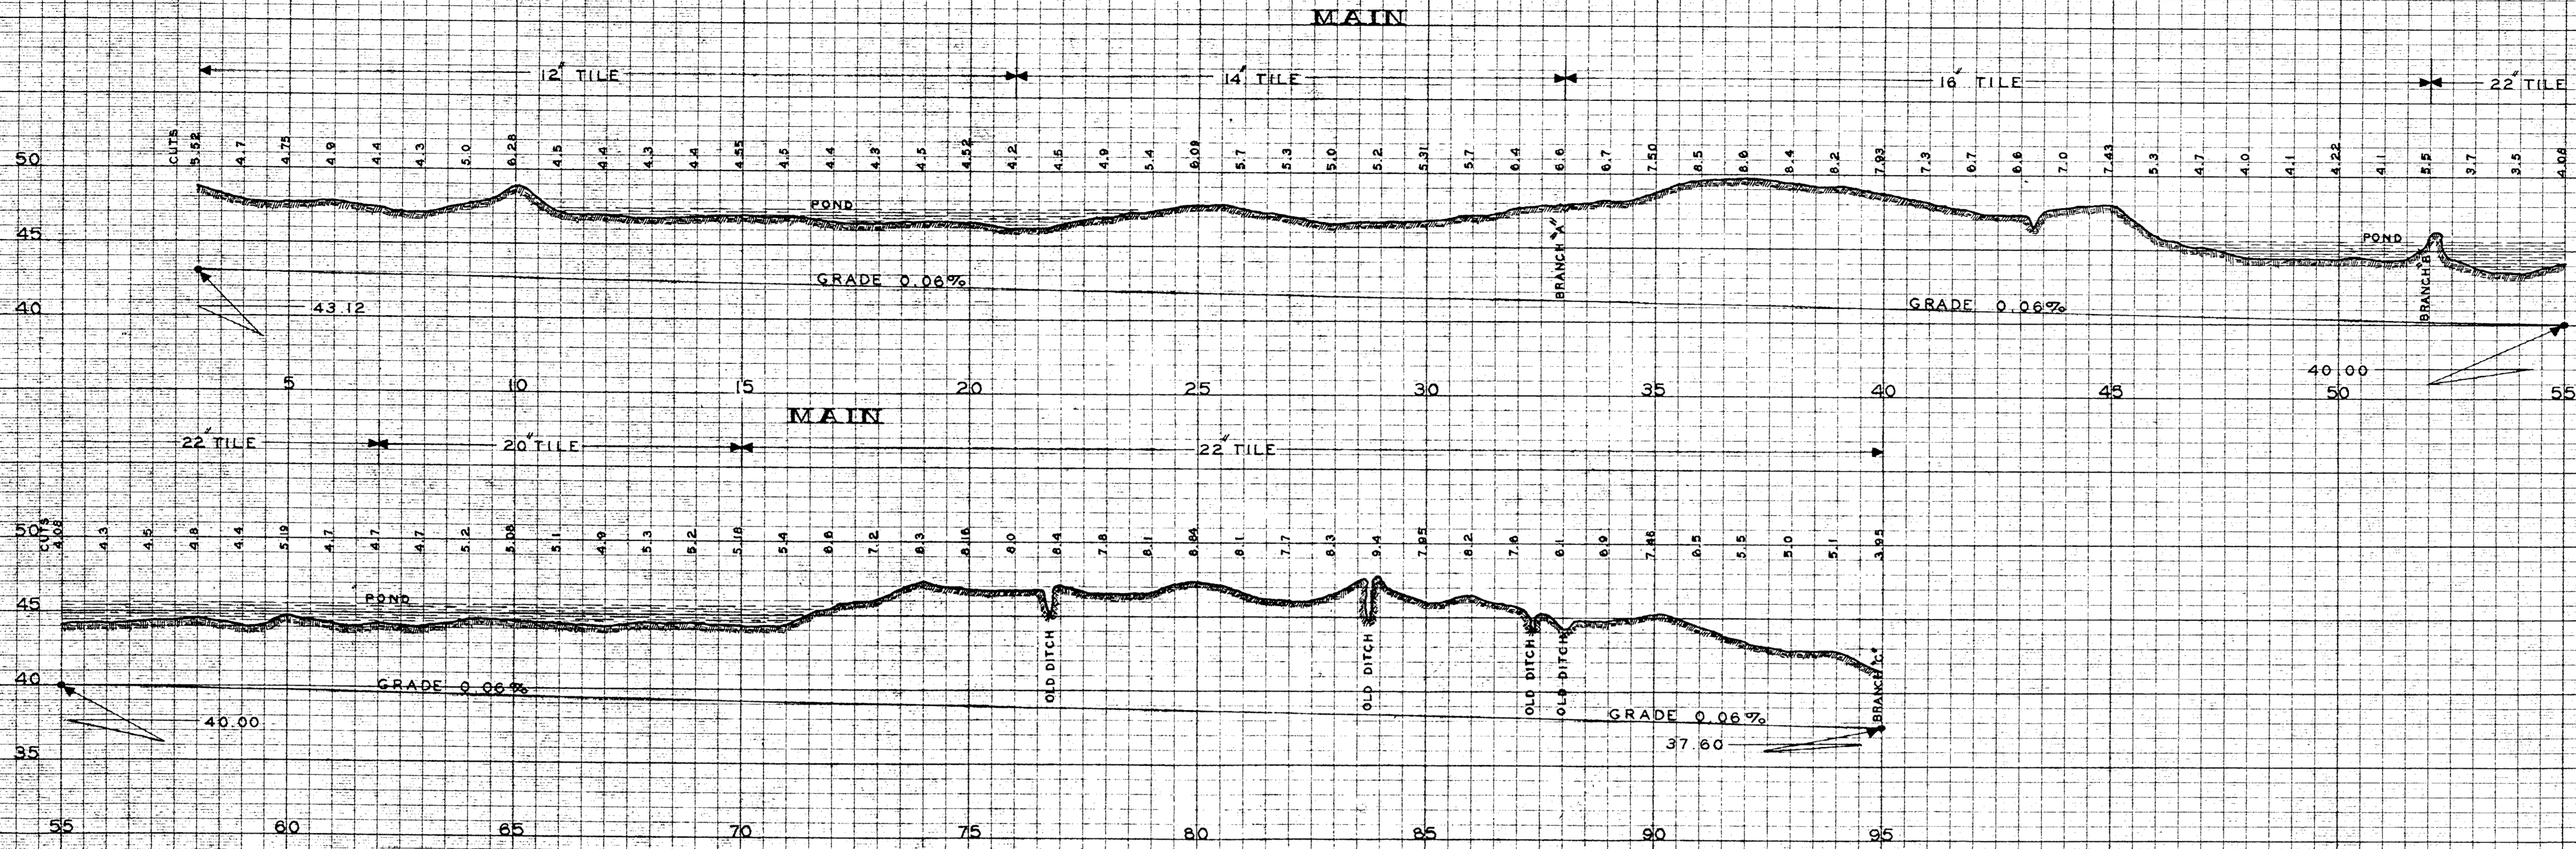


**BRANCH A**

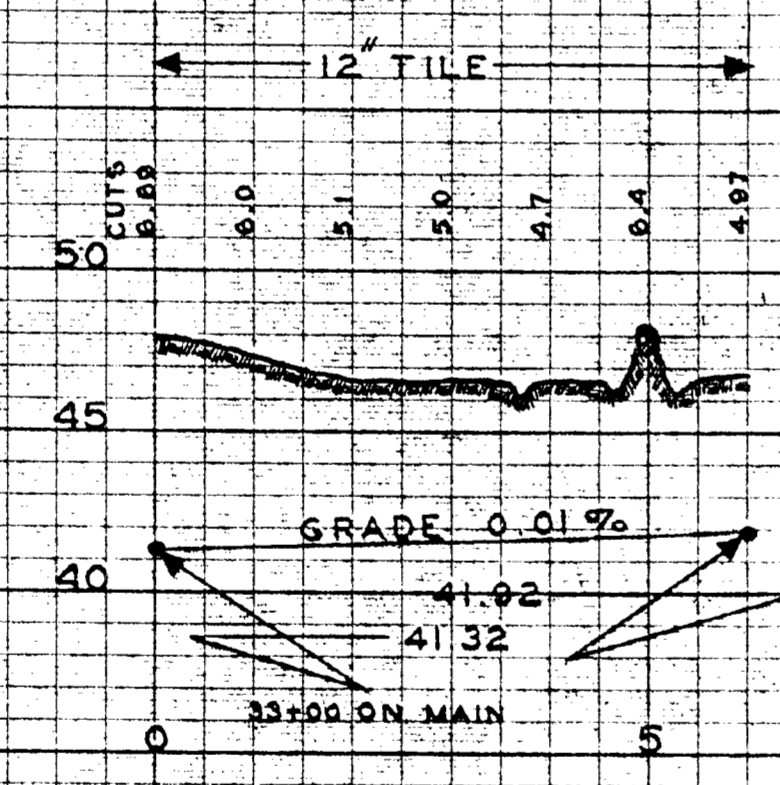

**BRANCH C**

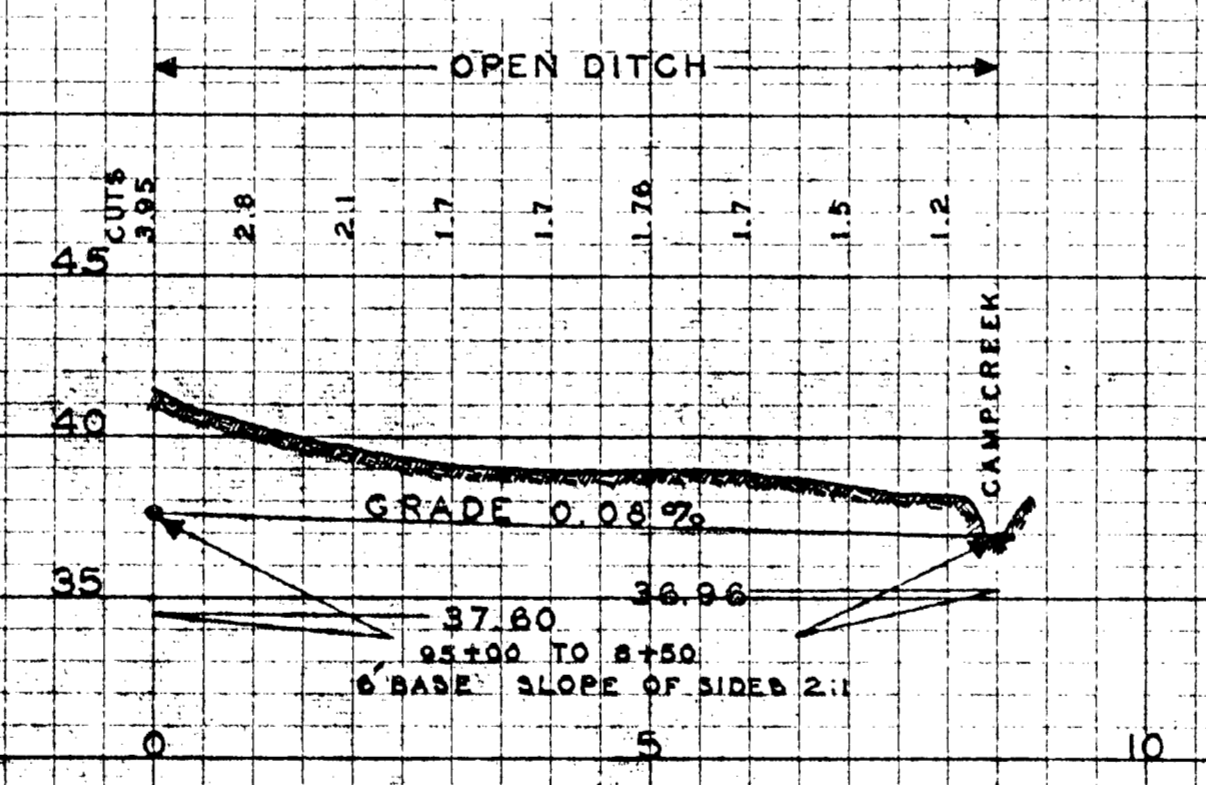

**BRANCH B**

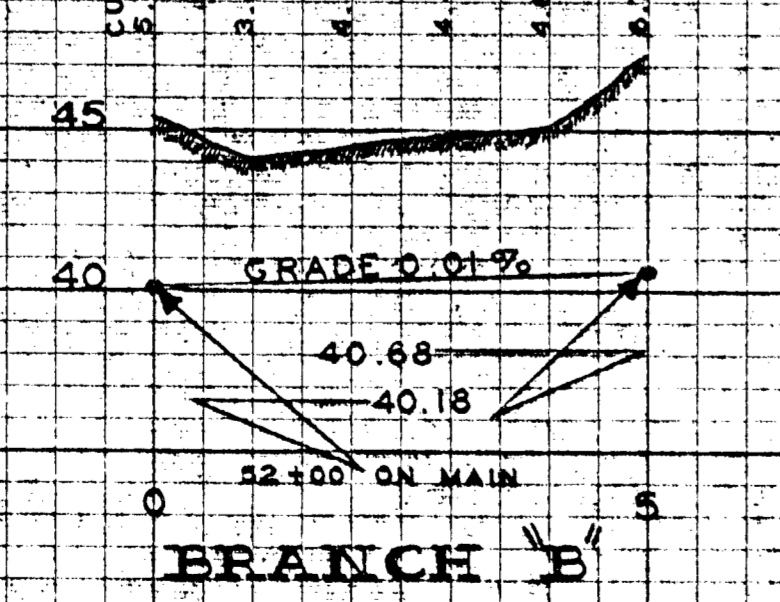

**PROFILE OF  
DRAINAGE DISTRICT NO. 34  
CALHOUN COUNTY IOWA**  
SEC. 12-13-24 GARFIELD T. 88N. R. 34W. SEC. 7-18-19 TWIN LAKES T. 88N. R. 33W.

