


TRADE STANDARD MARK  
KEUFFEL & ESSER CO.  
NEW YORK  
PROFITE PLATE 8 1/2 X 11  
SCALE 1" = 100'

TRADE STANDARD MARK  
KEUFFEL & ESSER CO.  
NEW YORK

TRADE STANDARD MARK  
KEUFFEL & ESSER CO.  
NEW YORK  
PROFITE PLATE 8 1/2 X 11  
SCALE 1" = 100'

TRADE STANDARD MARK  
KEUFFEL & ESSER CO.  
NEW YORK


TRADE STANDARD MARK  
KEUFFEL & ESSER CO.  
NEW YORK

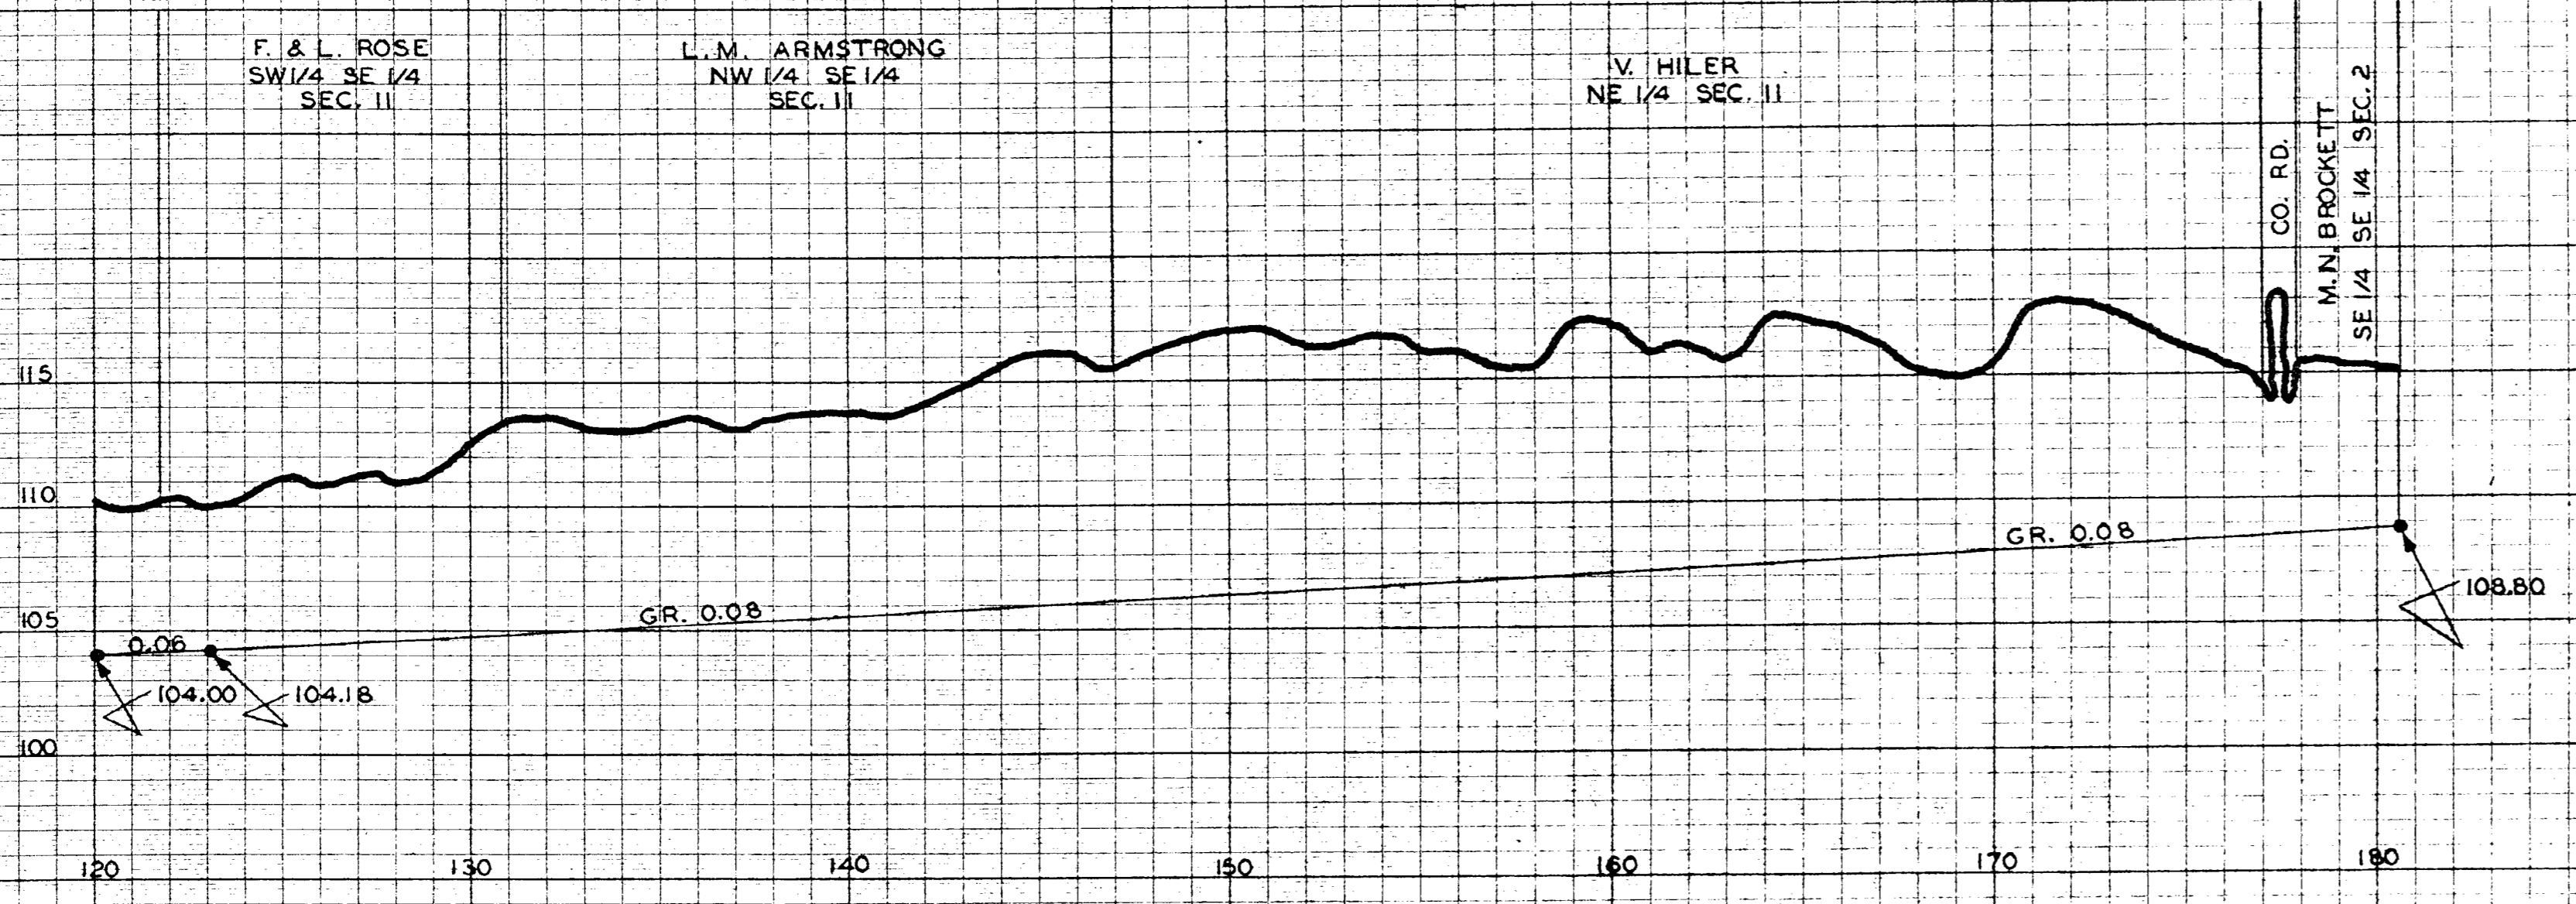

# DRAINAGE DISTRICT No 49

CALHOUN CO.

NOTE: OPEN DITCH  
10 FT. BOTTOM  
0 FT. BERMS  
1- SIDE SLOPES

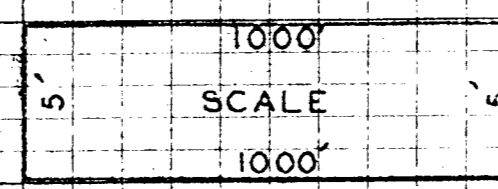

REDRAWN FEB., 1954  
W.C. OTTO ENGR. CO.  
SAC CITY, IOWA

