
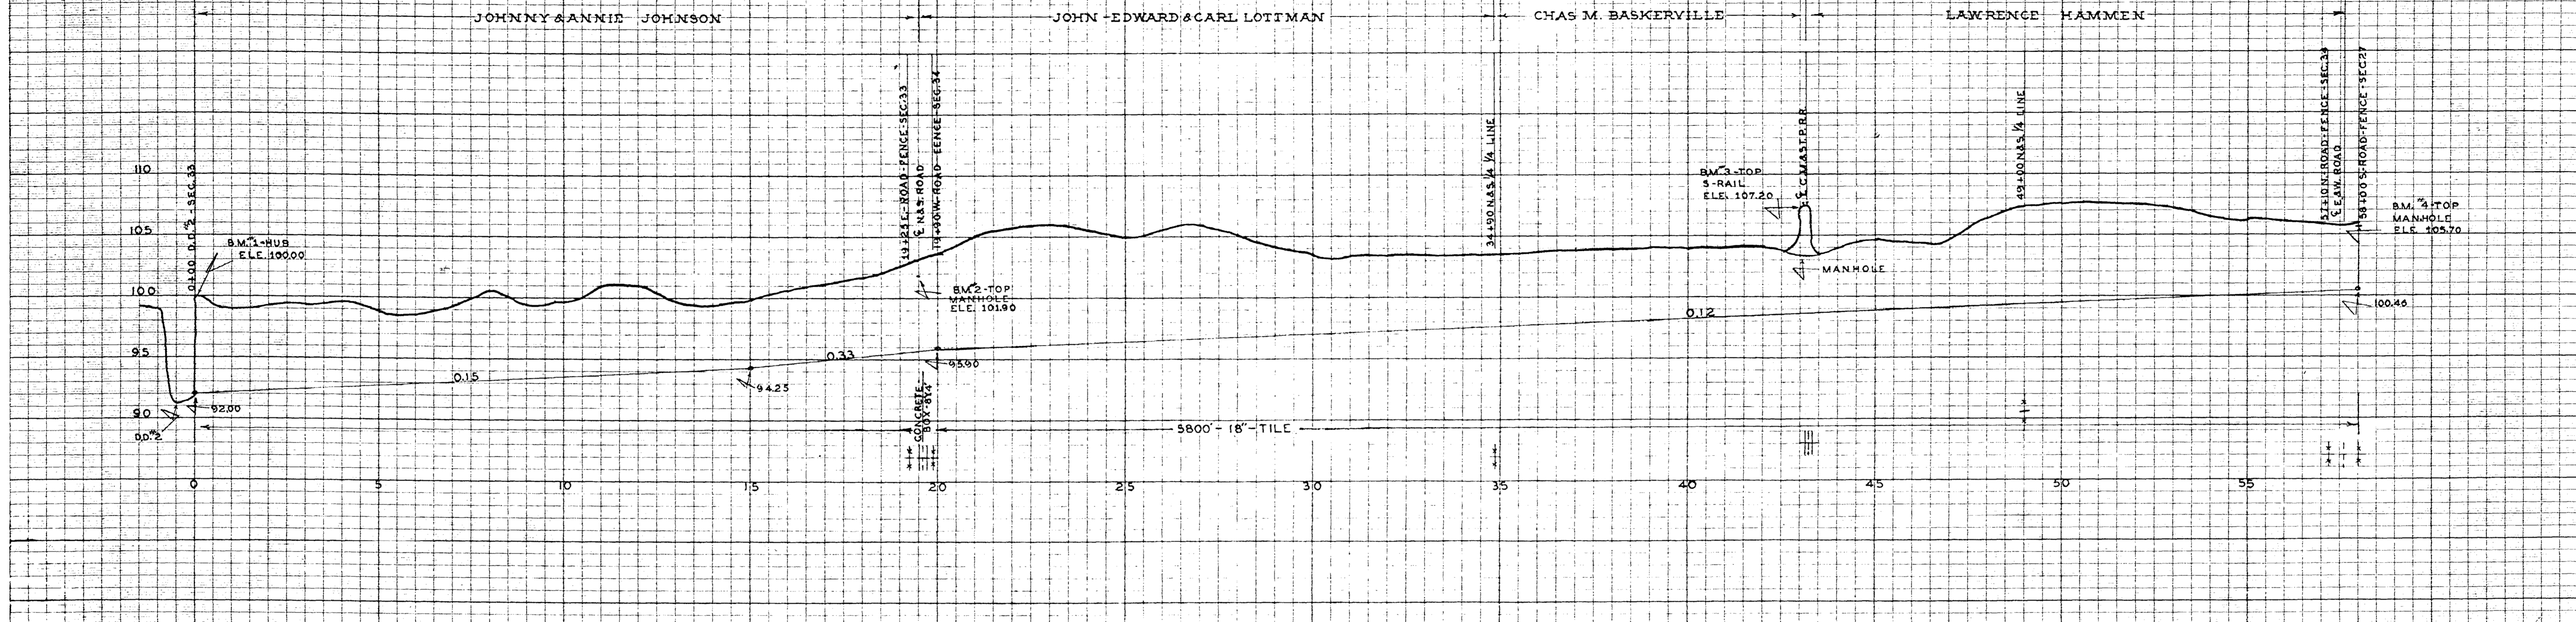



DRAINAGE-DISTRICT  
NO. 62  
CALHOUN-COUNTY  
BUTLER-TWP.  
T-89-N-R-33-W.  
SEC. 26, 27, 28, 33, 34, 35.

REDRAWN-W.C. OTTO-ENGR. CO.  
SAC-CITY, IOWA  
FEBRUARY, 1954

J.P. MOORE-ENGINEER  
DECEMBER, 1918

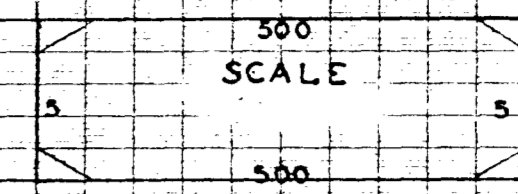

W.F. MCCLURE-ENGINEER  
JANUARY, 1907

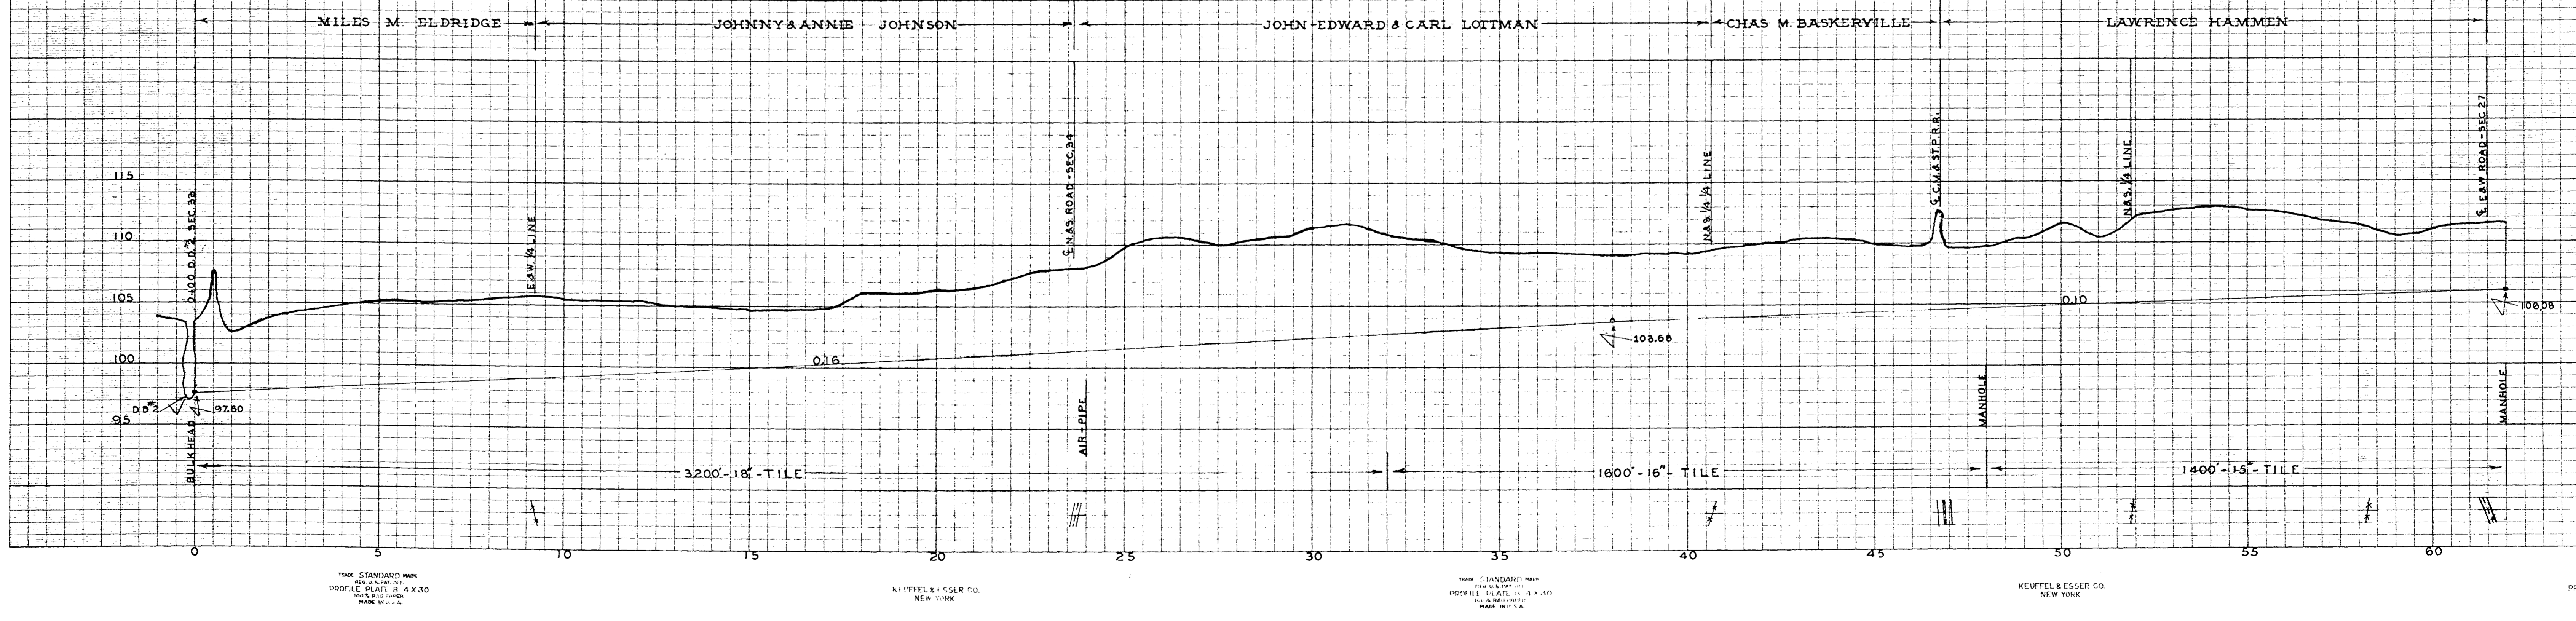

TRAK STANDARD MAP  
SCALE 1" = 400 FT.  
PROFITE PL. NO. 111 B. 4 X 30  
MADE IN U.S.A.

KIEFFEL & ESSER CO.  
NEW YORK

TRAK STANDARD MAP  
SCALE 1" = 400 FT.  
PROFITE PL. NO. 111 B. 4 X 30  
MADE IN U.S.A.

KIEFFEL & ESSER CO.  
NEW YORK

TRAK STANDARD MAP  
SCALE 1" = 400 FT.  
PROFITE PL. NO. 111 B. 4 X 30  
MADE IN U.S.A.