
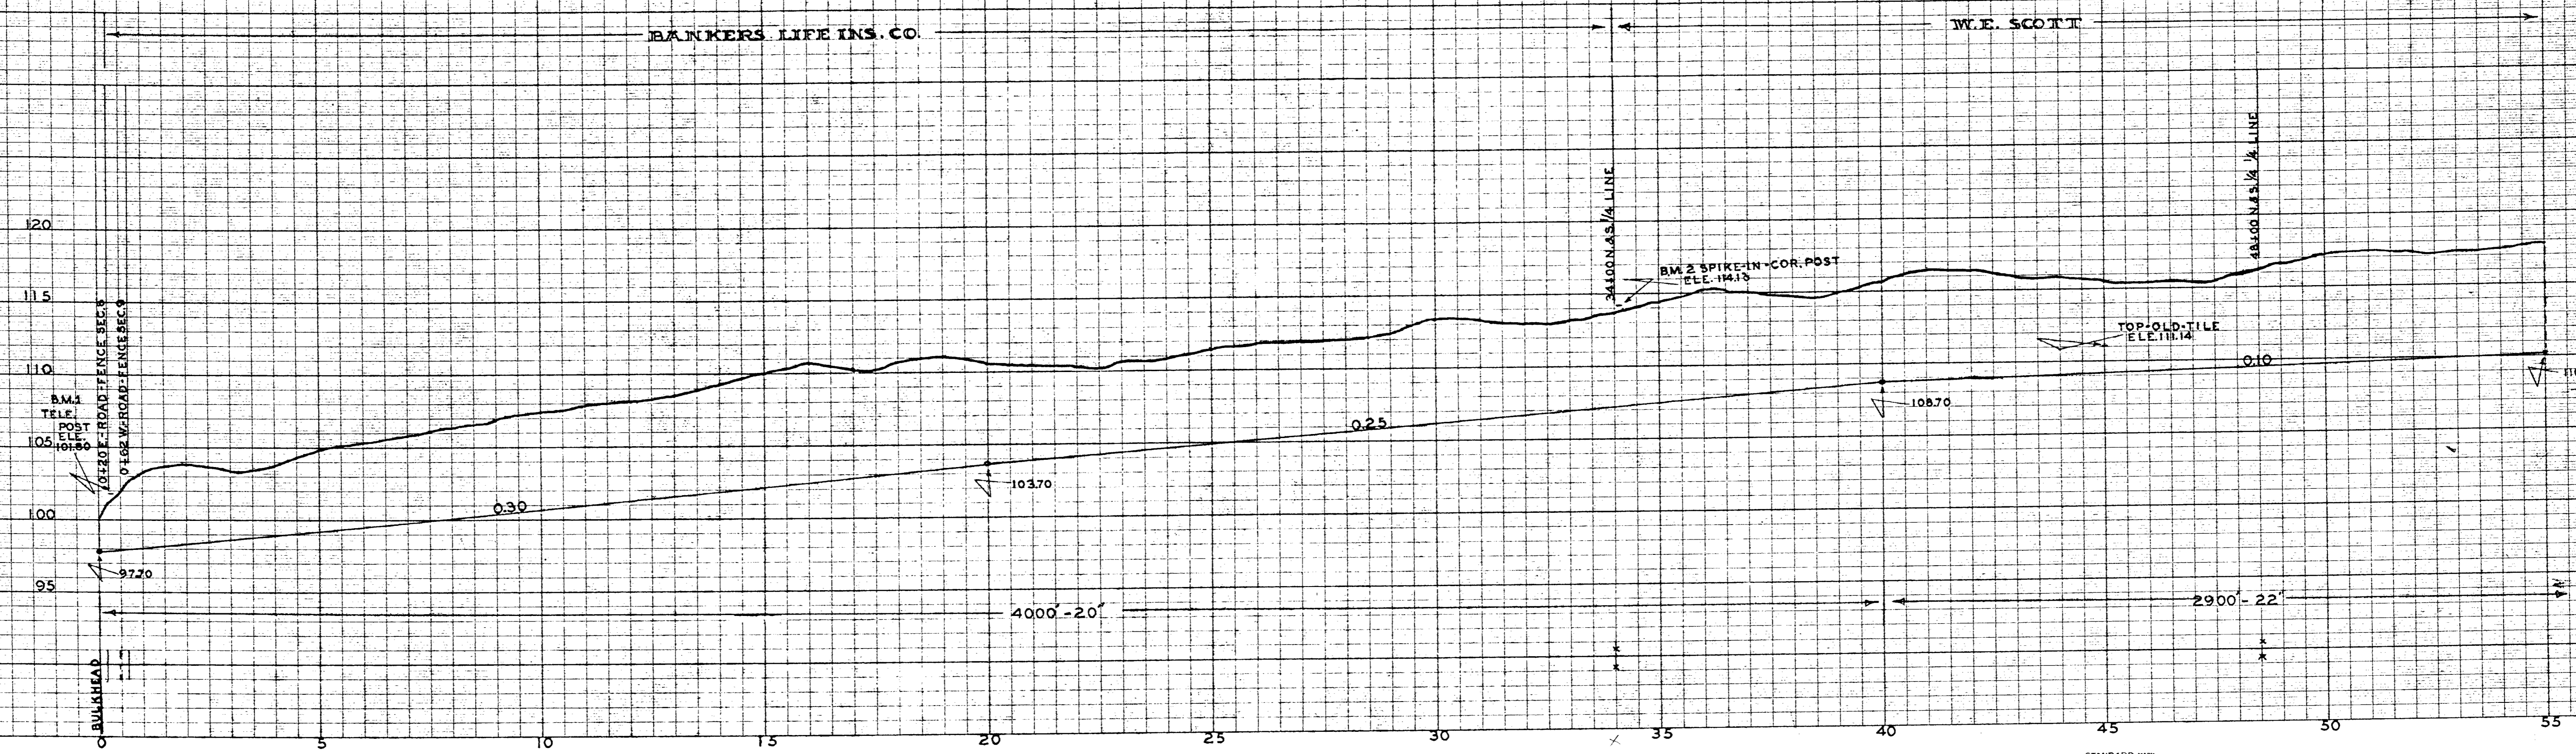


RELIEF PROFILE  
 DRAINAGE DISTRICT NO. 70  
 CALHOUN COUNTY - CALHOUN TWP.  
 T. 86 N. R. 33 W. SEC. 9, 10, 15, 16.  
 REDRAWN W.C. OTTO ENGR. CO. - SAC CITY, IOWA  
 FEBRUARY, 1954 - J.E. MOORE ENGINEER - MARCH, 1927

NOTE: ORIGINAL PROFILE NOT AVAILABLE

500'	5
SCALE	5
500'	5

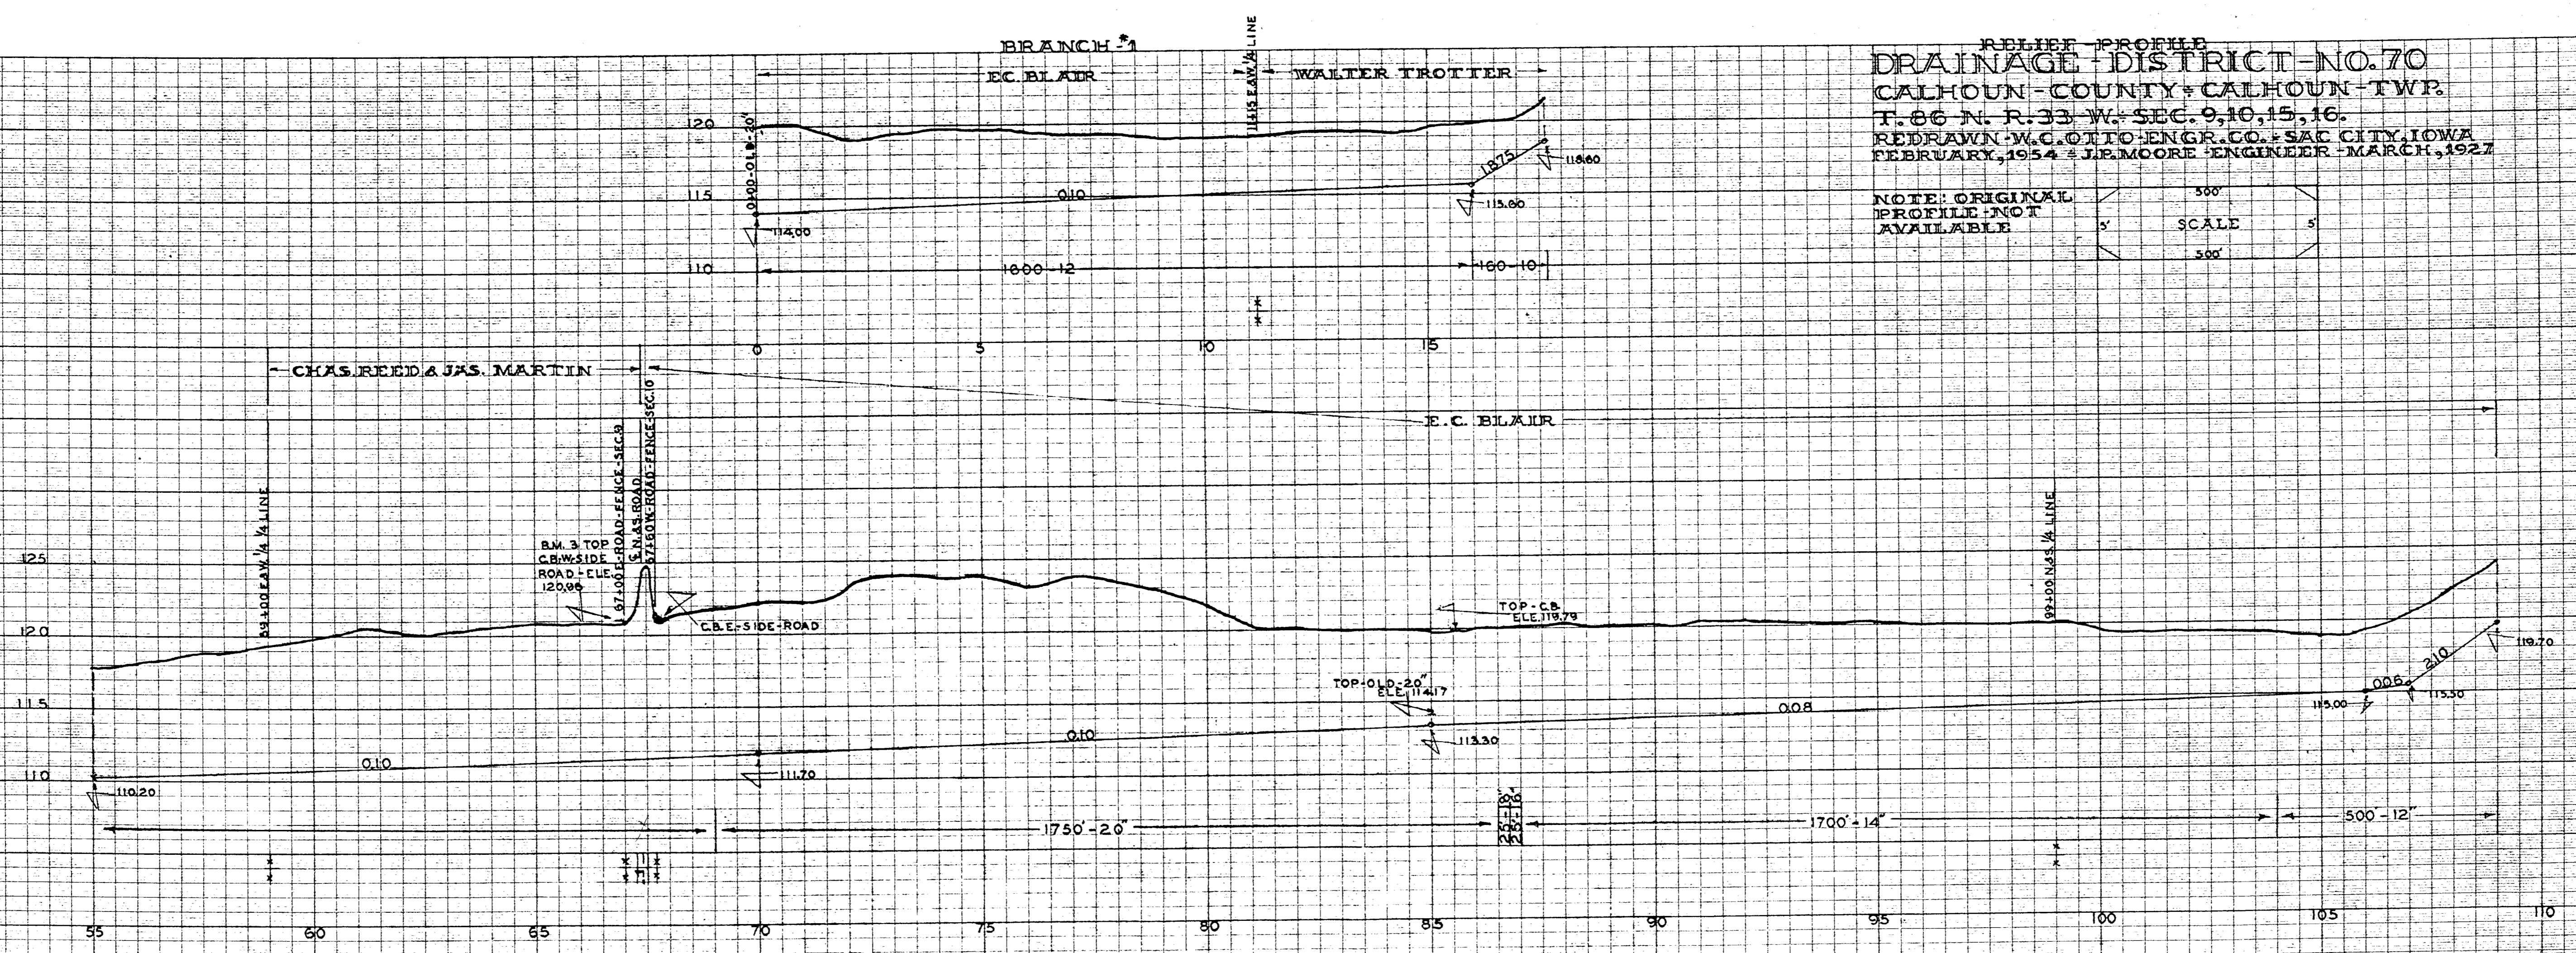

KEUFFEL & ESSER CO.  
 NEW YORK

TRADE STANDARD MARK  
 KEUFFEL & ESSER CO.  
 PROFILE PLATE B 4 X 30  
 MADE IN U.S.A.

KEUFFEL & ESSER CO.  
 NEW YORK

TRADE STANDARD MARK  
 KEUFFEL & ESSER CO.  
 PROFILE PLATE B 4 X 30  
 MADE IN U.S.A.