


DRAINAGE DISTRICT No. 74
CALHOUN CO.

REDRAWN FEB 1954
 W.G. OTTO ENGR. CO.
 SACS CITY, IOWA

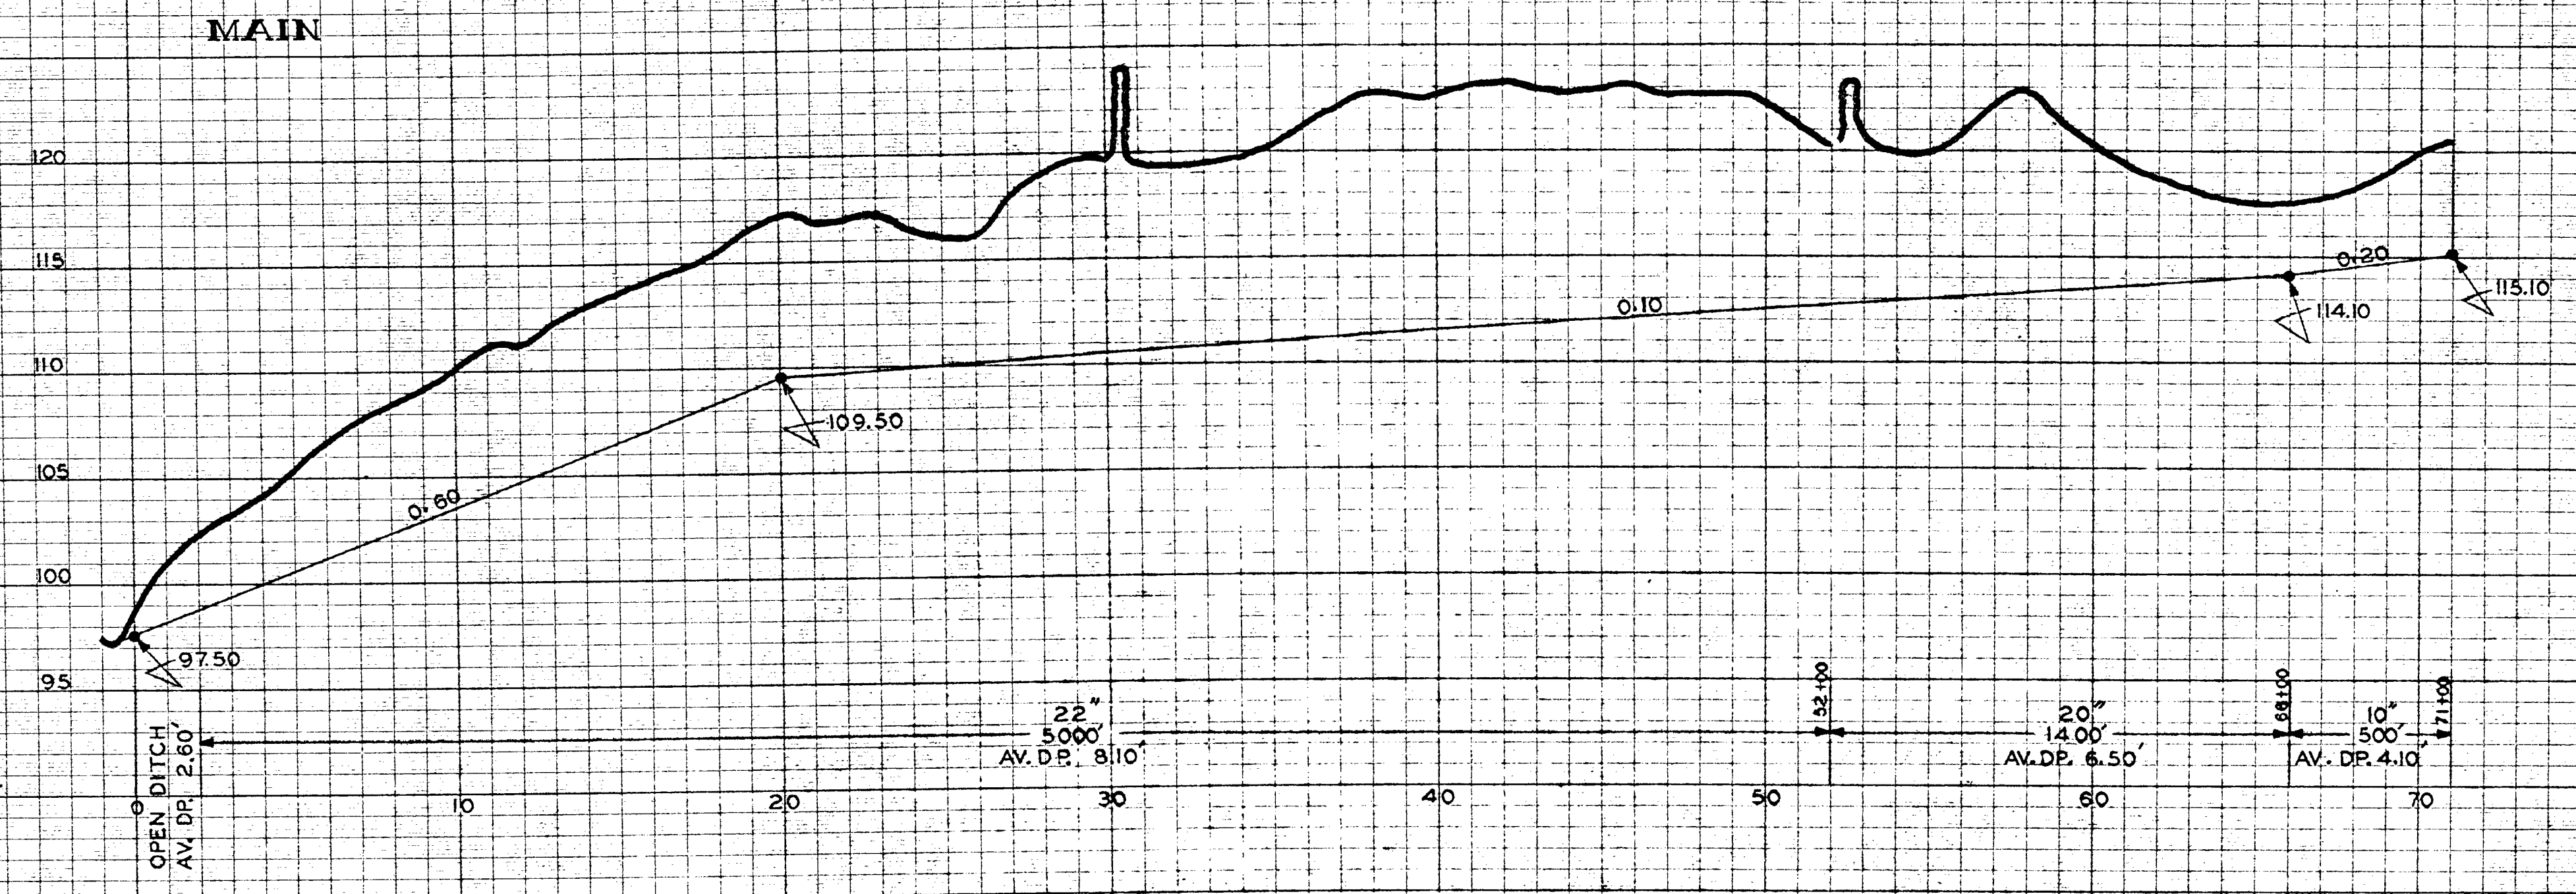

SCALE {
 HOR. 1" = 400'
 VER. 1" = 6'