


**PROFILE**



**D. D. NO. 81 - CALHOUN COUNTY**

J. L. PARSONS - ENGINEER


W. C. OTTO ENGR. CO. SAC CITY IOWA MARCH 13 1954

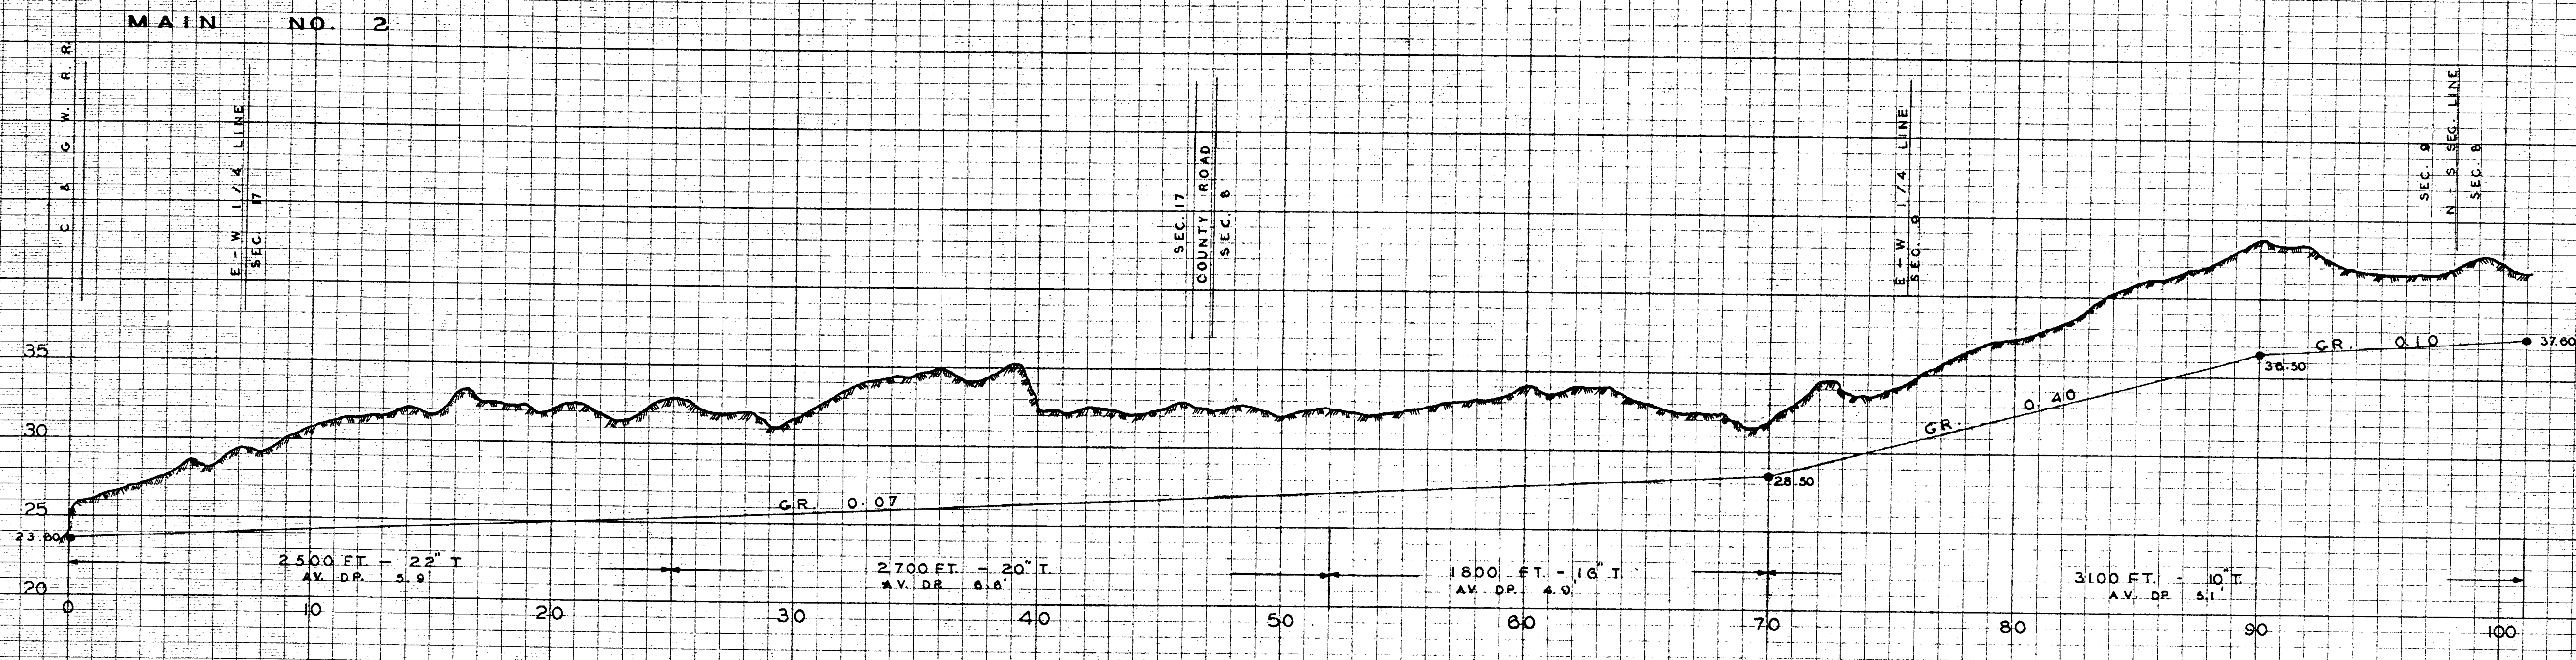

SCALE  
1000 FT. = 1 IN.

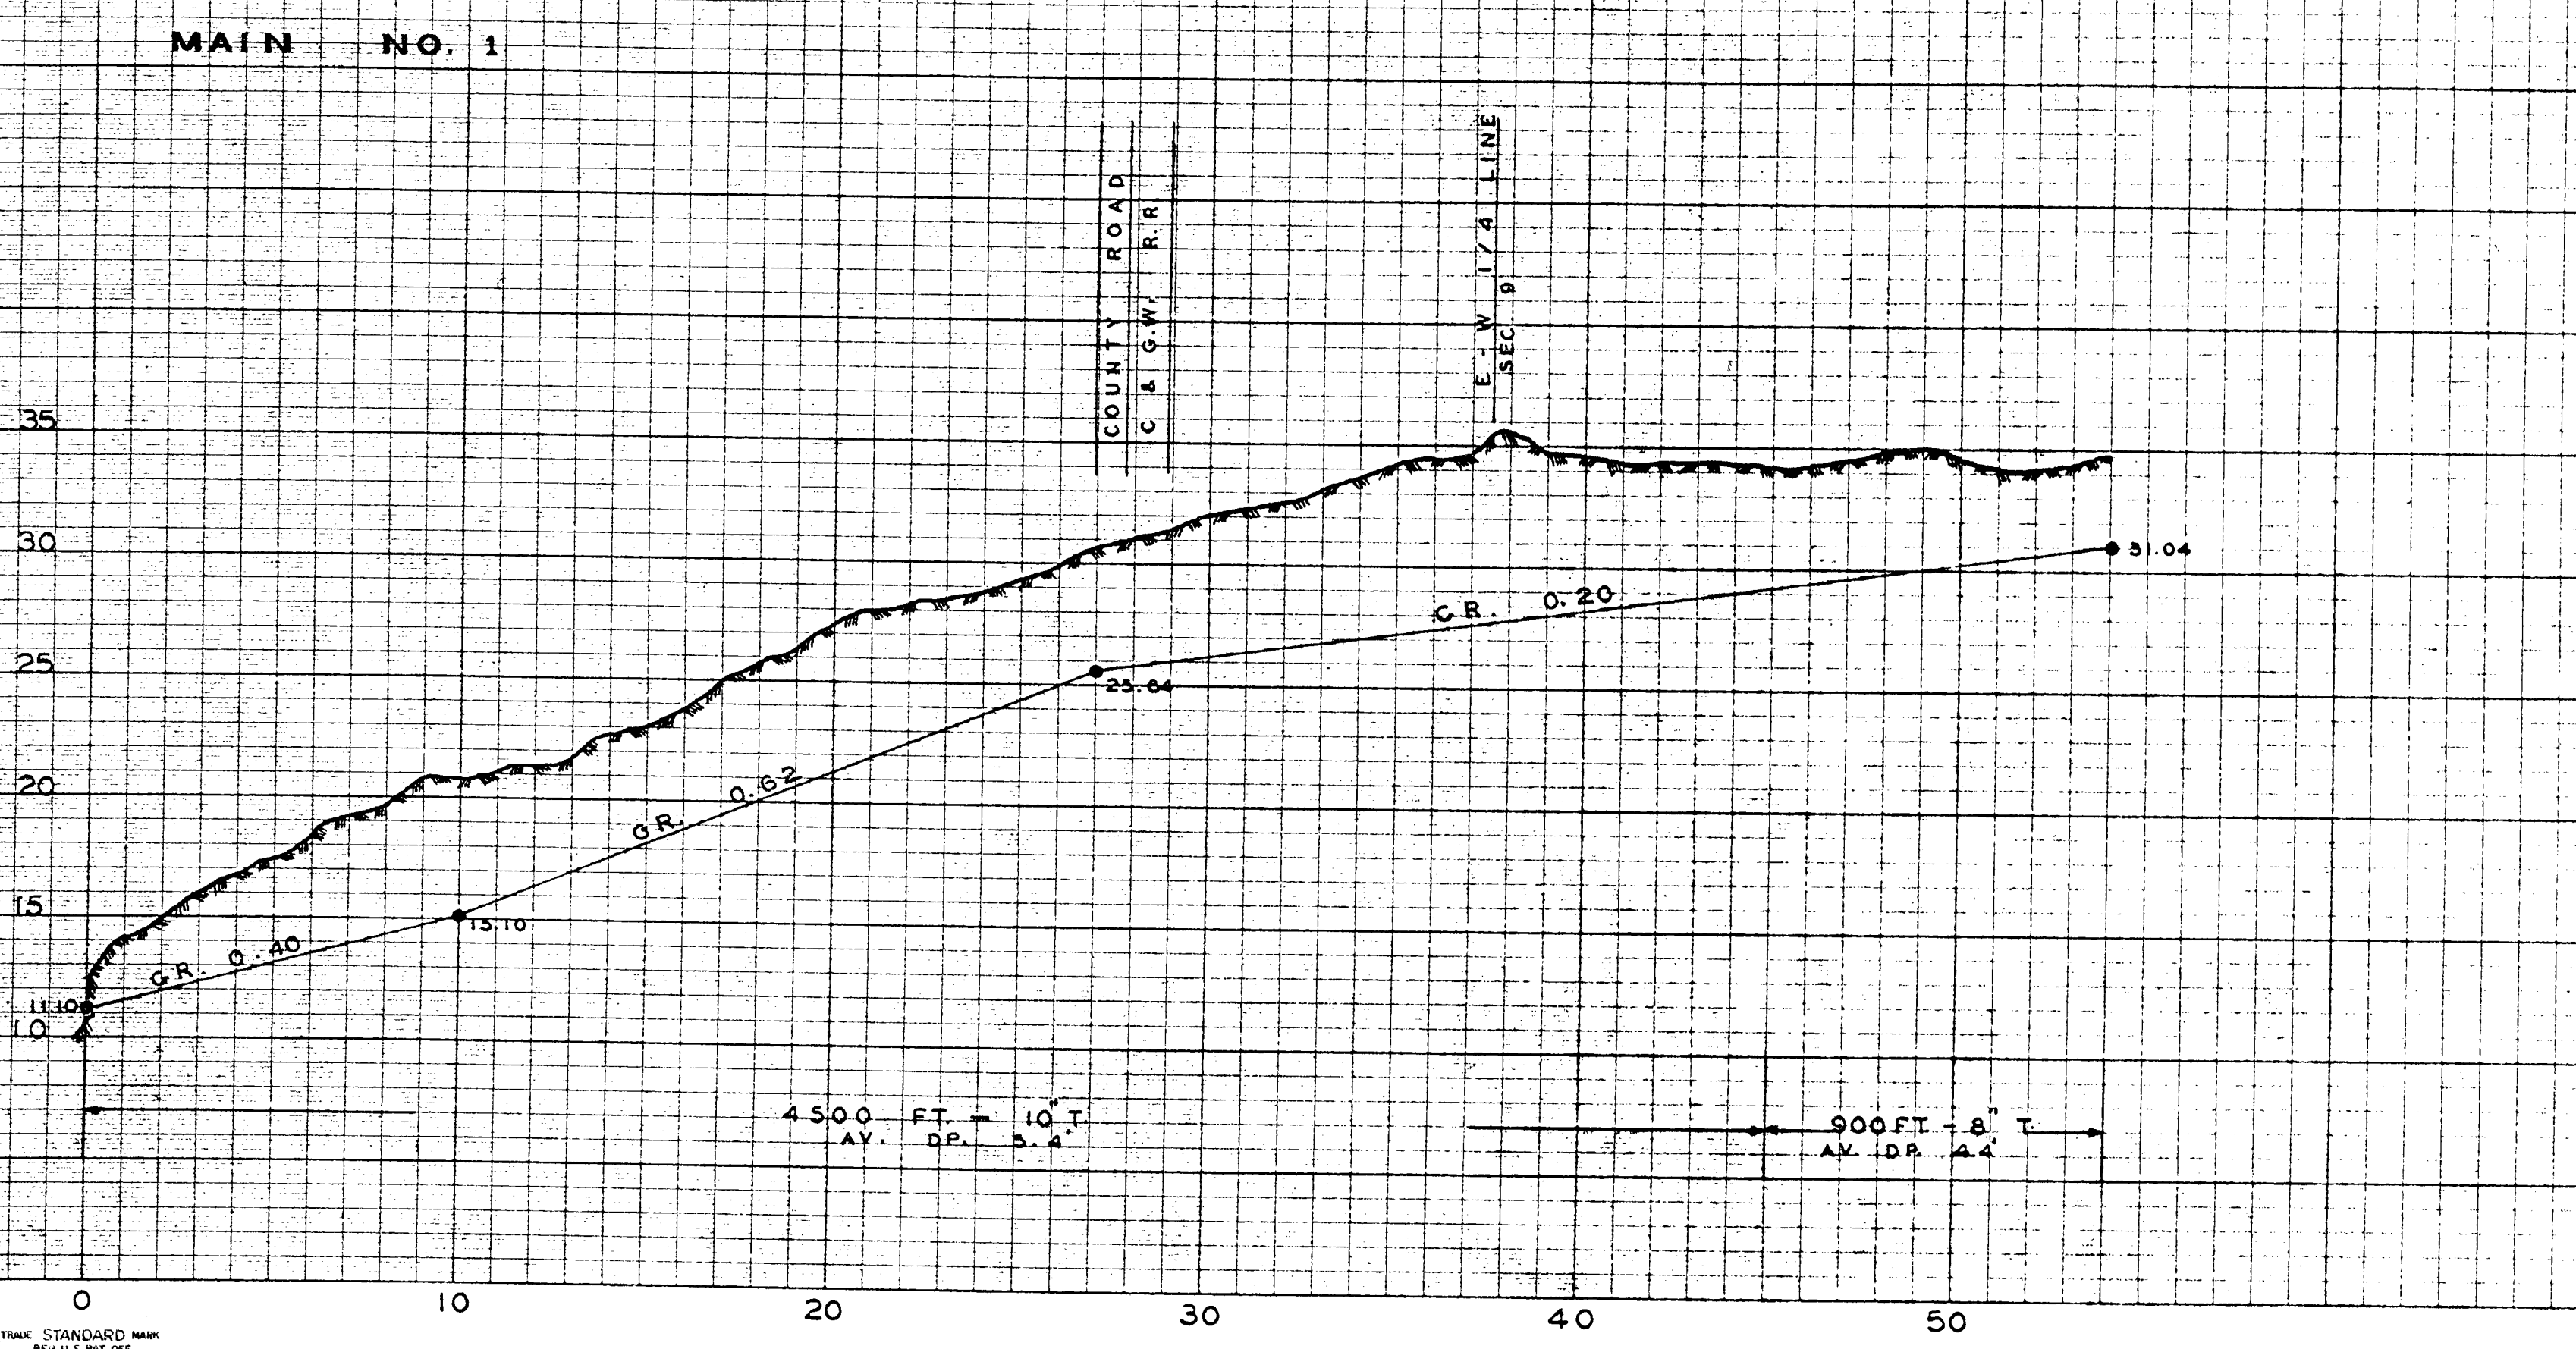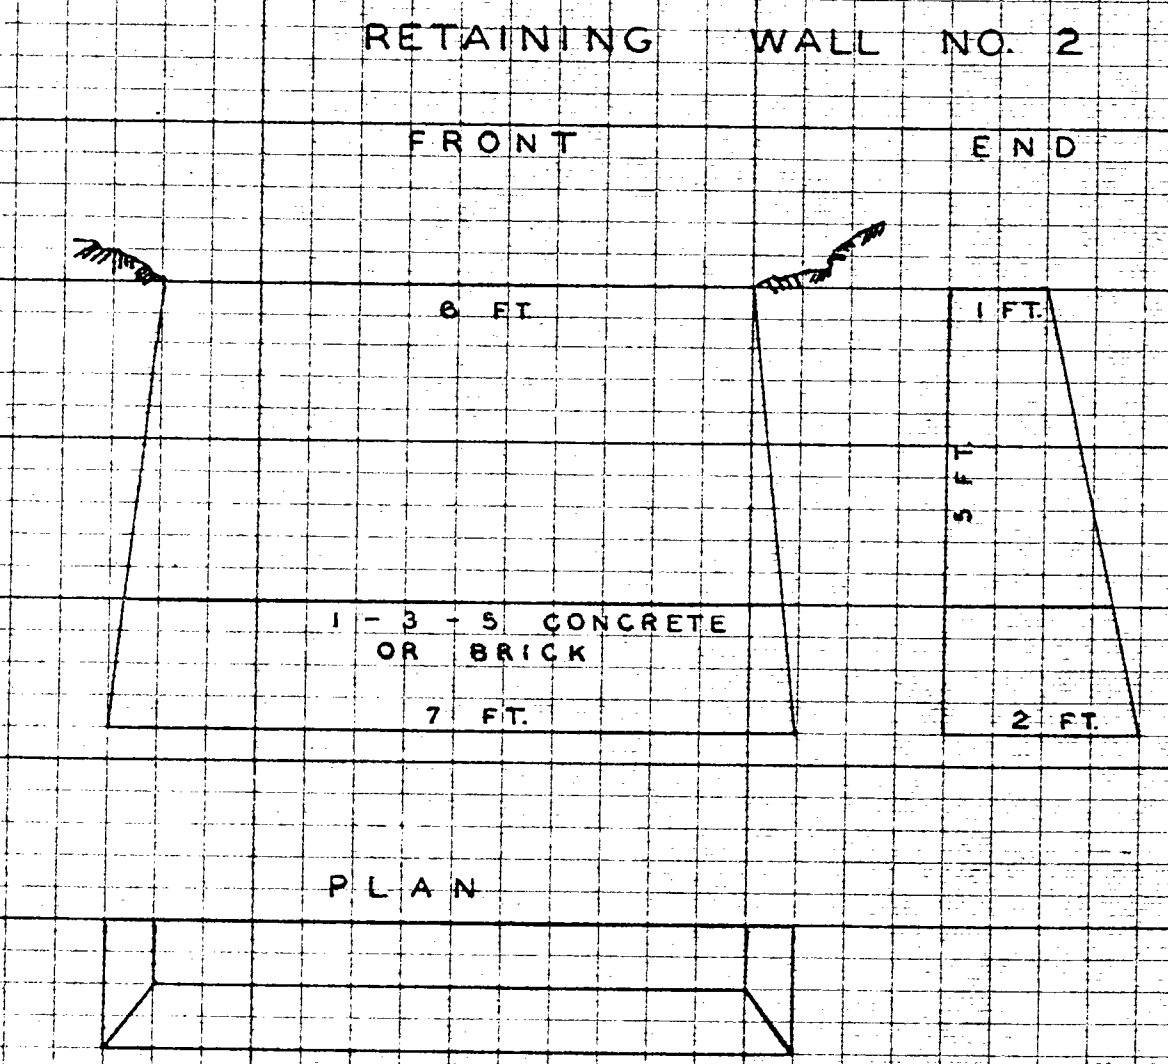

**BRANCH A**

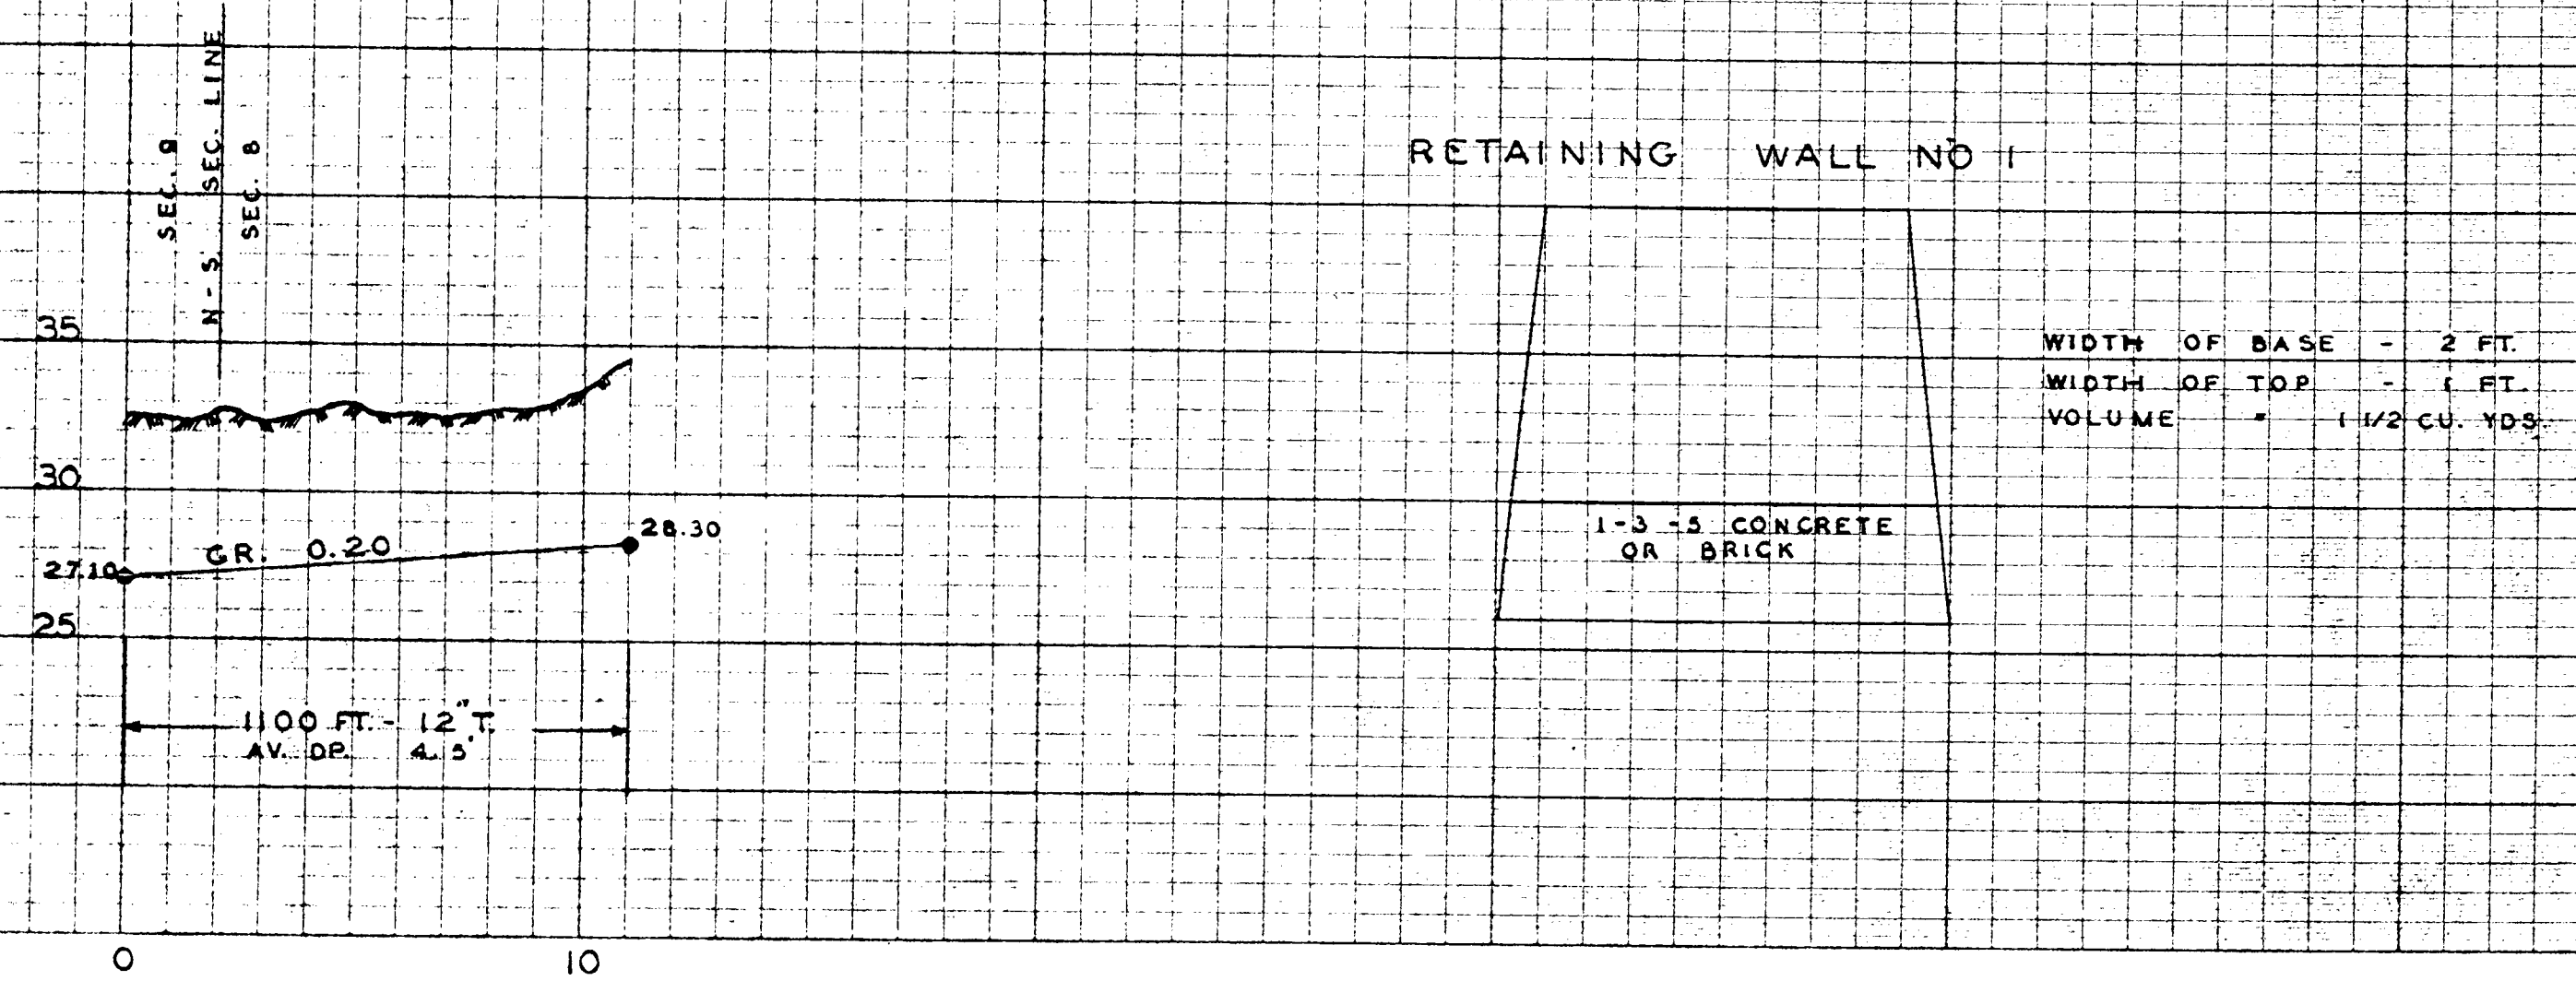

TRAK STANDARD MARK  
REV. 11-5-52  
PROFILE PLATE B 4 X 30  
100% ZINC PLATED  
MADE IN U.S.A.

KEUFFEL & ESSER CO.  
NEW YORK

TRAK STANDARD MARK  
REV. 11-5-52  
PROFILE PLATE B 4 X 30  
100% ZINC PLATED  
MADE IN U.S.A.

KEUFFEL & ESSER CO.  
NEW YORK

TRAK STANDARD MARK  
REV. 11-5-52  
PROFILE PLATE B 4 X 30  
100% ZINC PLATED  
MADE IN U.S.A.