
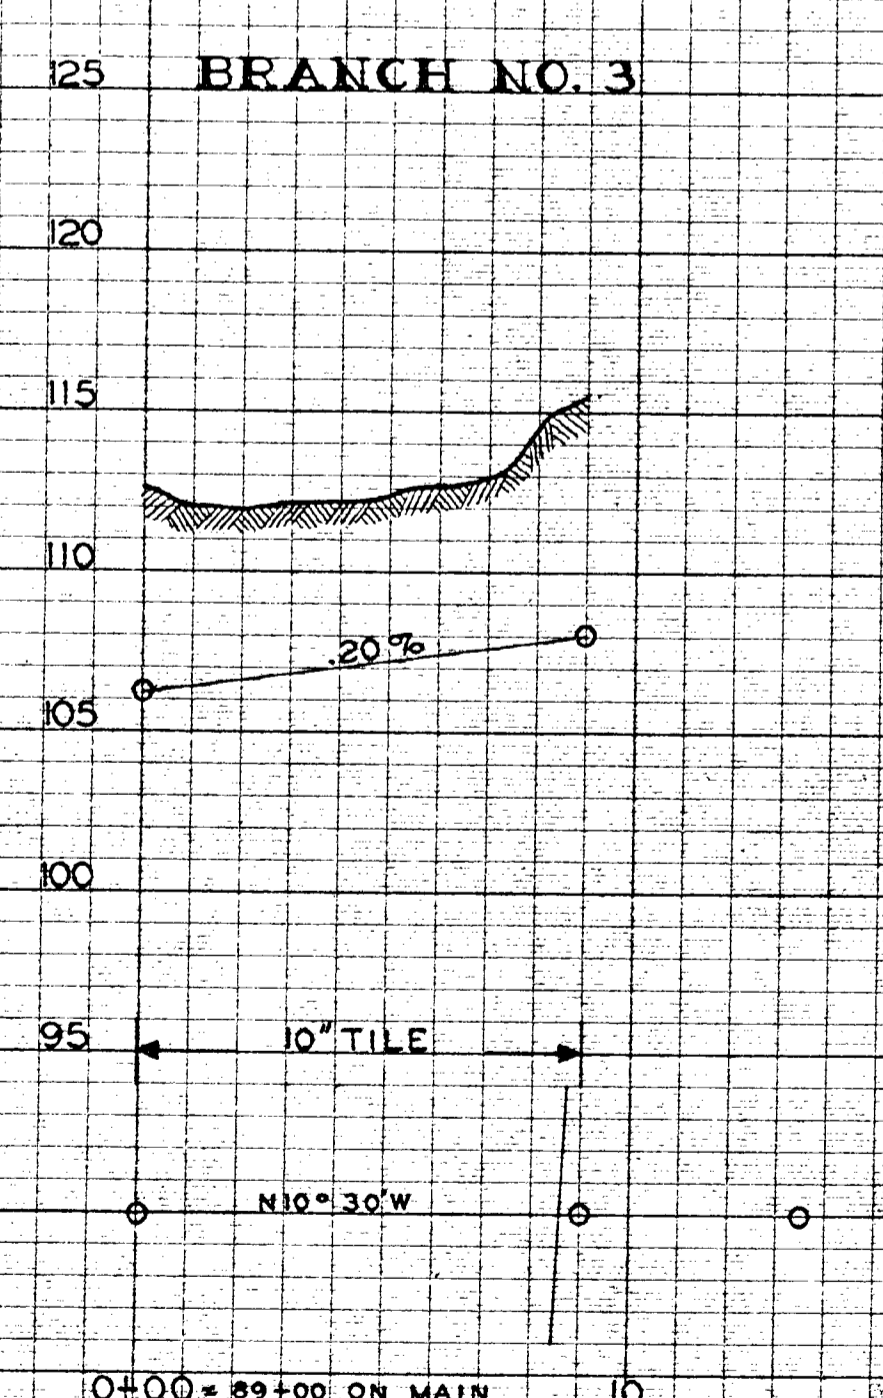
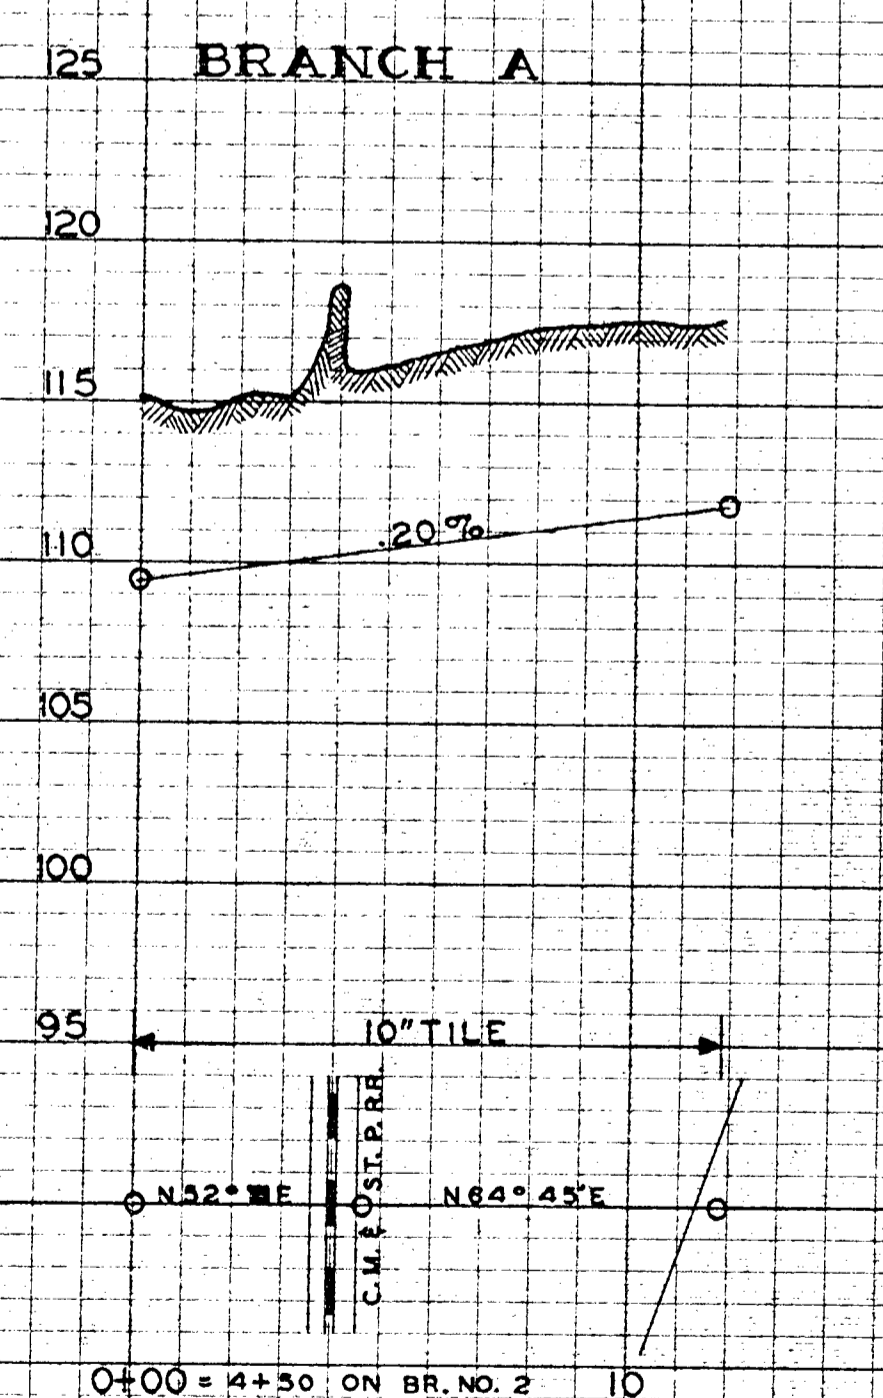
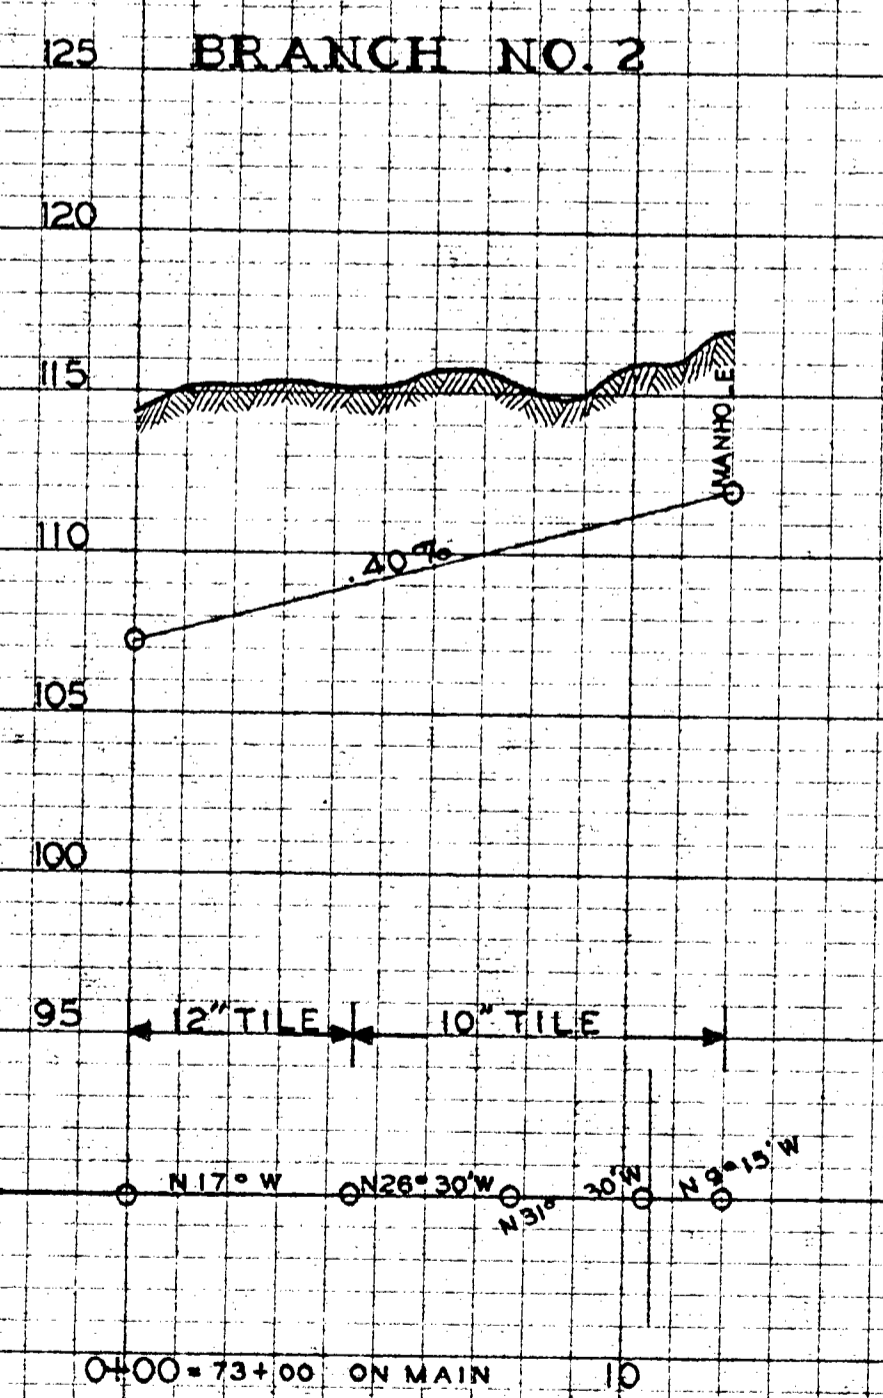


PROFILE
OF
DRAIAGE DISTRICT NO. 84
CALHOUN CO. IOWA
REDRAWN MAR 15, - 1954
BY
W.C. OTTO ENGR. CO.
SAC CITY, IOWA

5 F.T.
SCALE
 1000 FT.

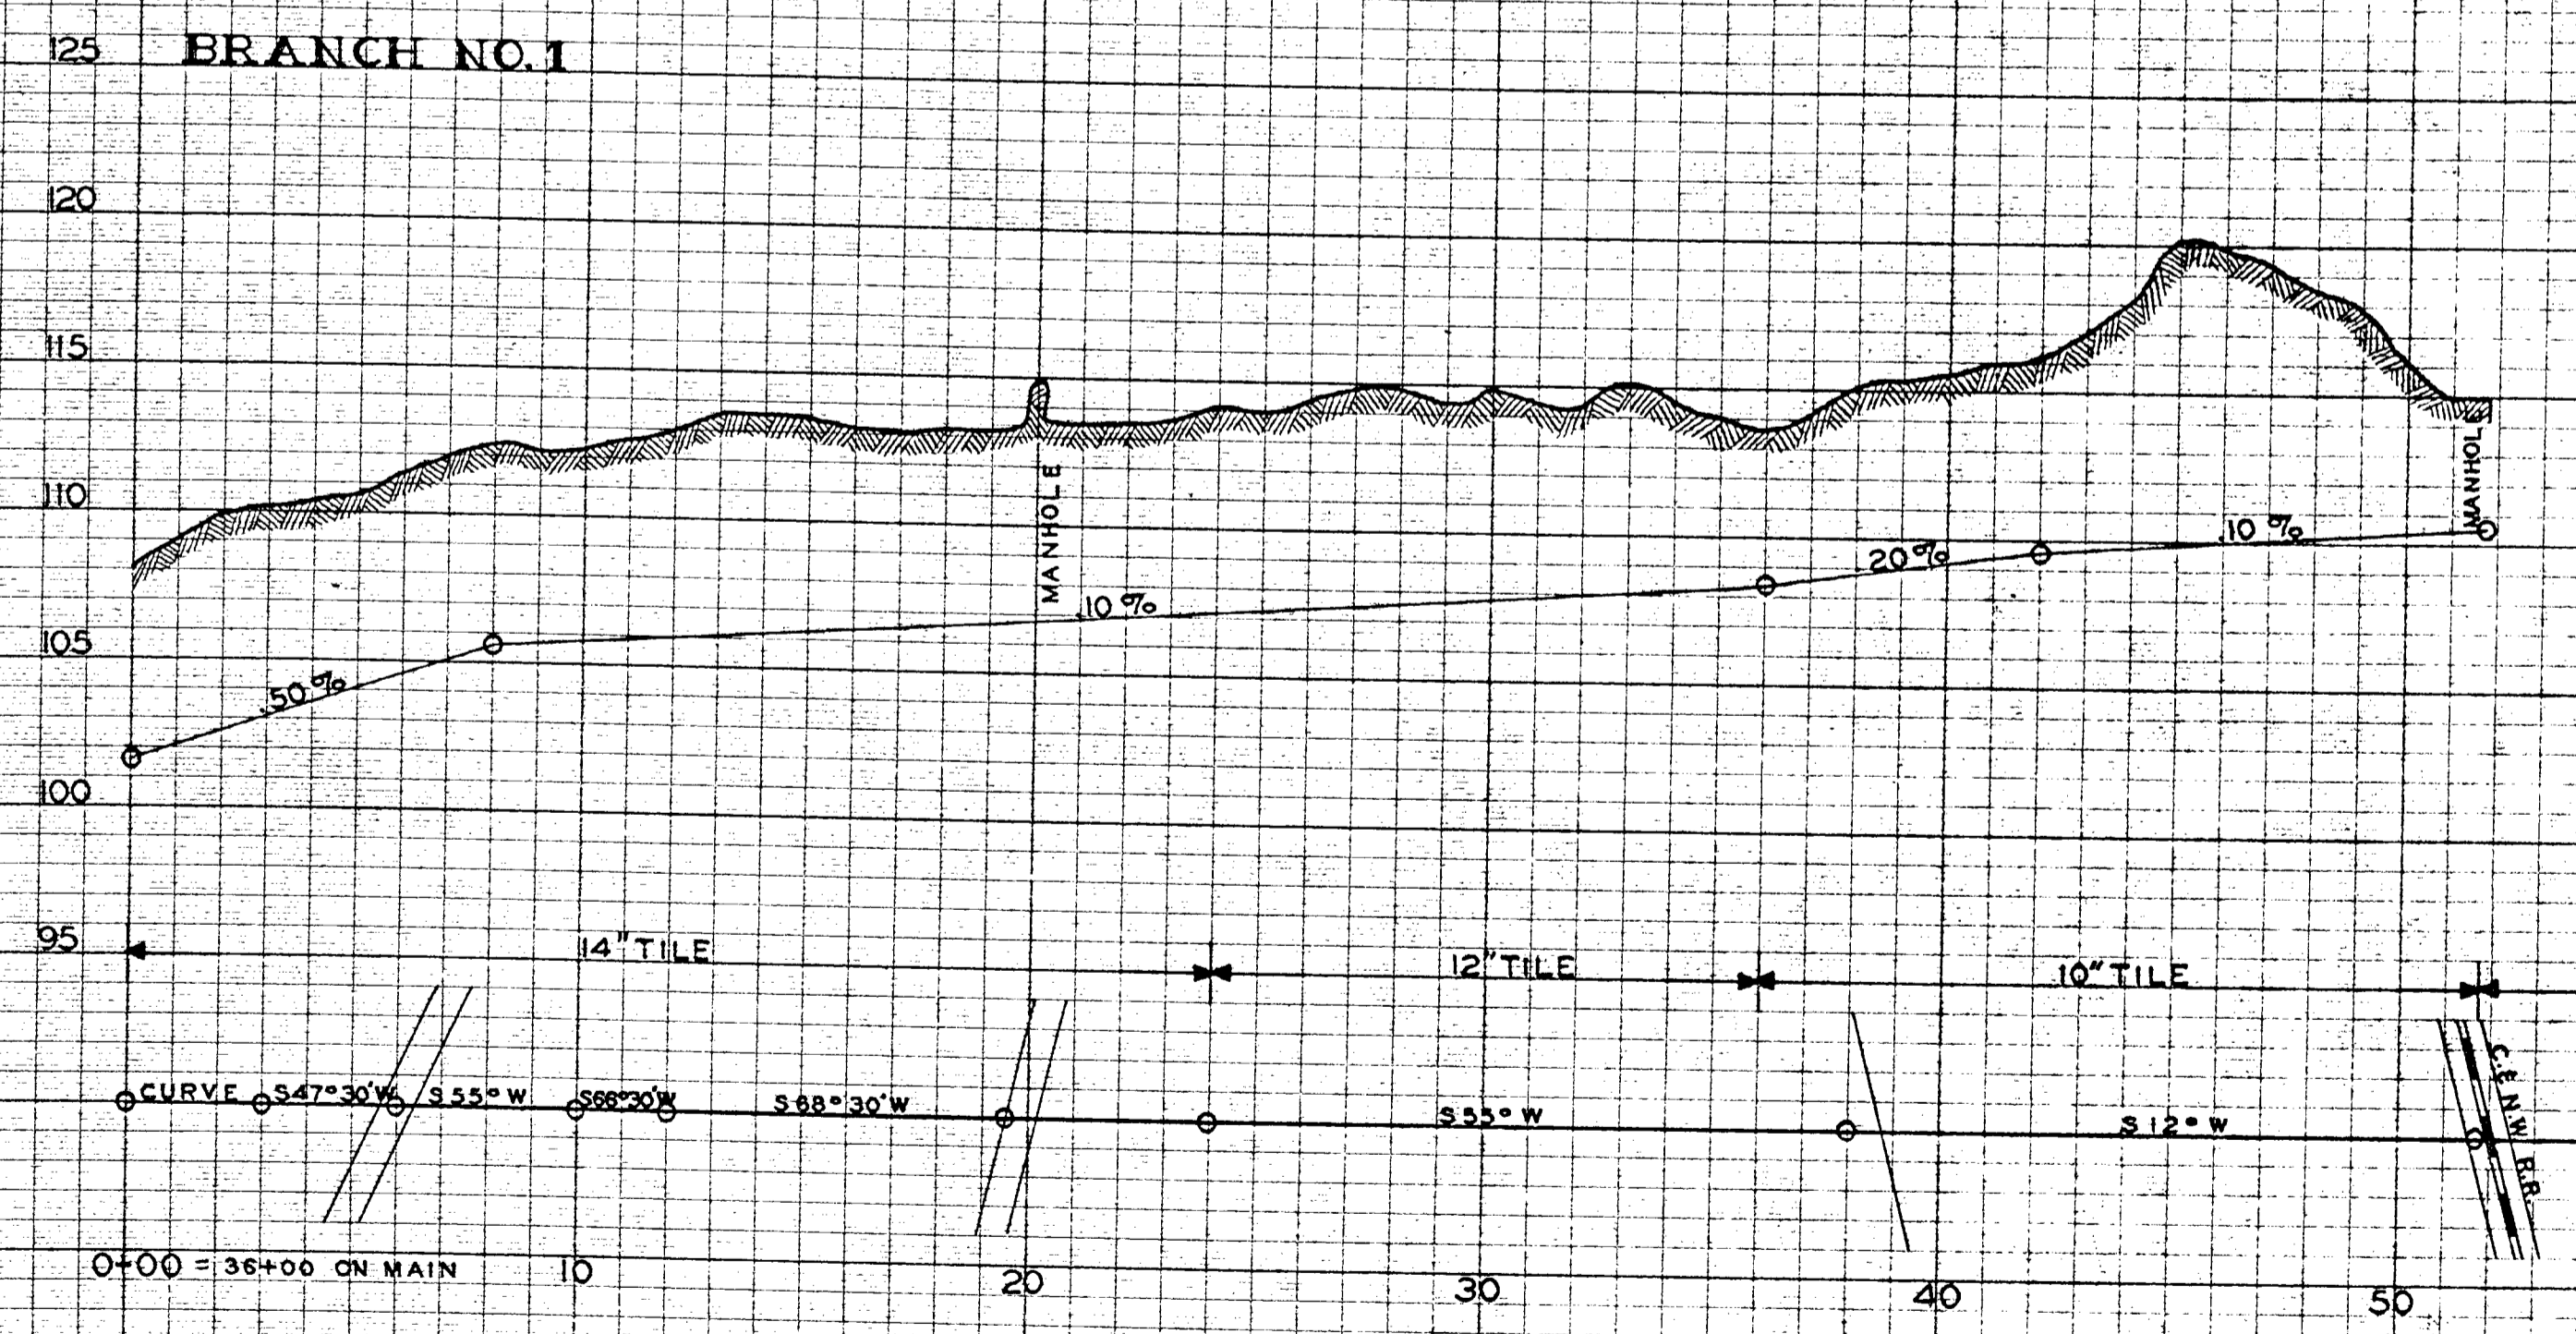

TRADE STANDARD MARK
 REG. U.S. PAT. OFF.
 PROFILE PLATE B 4 X 30
 100% RAIN BAND
 MADE IN U.S.A.

KEUFFEL & ESSER CO.
 NEW YORK

TRADE STANDARD MARK
 REG. U.S. PAT. OFF.
 PROFILE PLATE B 4 X 30
 100% RAIN BAND
 MADE IN U.S.A.

KEUFFEL & ESSER CO.
 NEW YORK

84