


PROPOSED DRAINAGE DISTRICT NO. 115 CALHOUN CO. IOWA

DRAWN MAY 1909 BY J. F. PARRISH ENGR.
REDRAWN JAN. 1956 BY W. C. OTTO ENGR. CO.

4.00
3.42
3.78
3.93
4.30
3.50
3.89
4.83
5.12
5.50
5.39
5.67
5.87
6.07
4.49
5.86
6.05
3.98
4.21
4.39
5.86
6.28
6.15
6.37
6.79
6.74
6.85
7.01
7.29
7.31
7.43
7.80
6.47
6.04
6.01
5.78
5.65
5.42
5.66
5.13
4.40
4.17
4.91
5.34
4.51
4.81
5.08
5.35
5.17
5.34
5.49
5.18
5.92
6.62
6.49
7.14
6.86
7.18
7.87
7.19
7.56
6.93
6.58
7.04
5.47
3.90
3.37
3.14
4.21
4.48
4.20
3.99
3.80
4.68

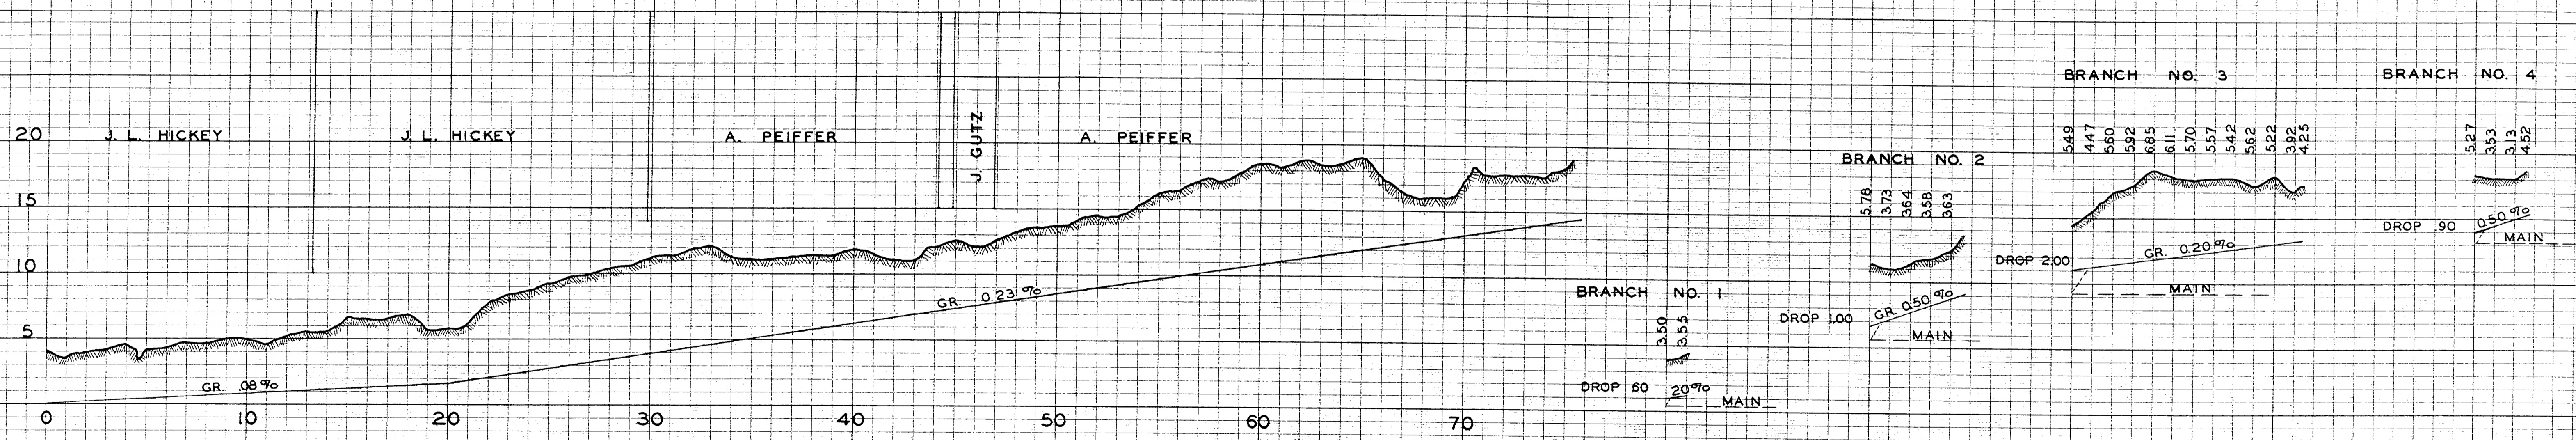

B.M. 498
NAIL IN TREE ON LAKE BANK
A LITTLE NORTH OF OUT-LET

SIZE OF TILE ON MAIN			
2000	16	AV. CUT	4.85
1800	15	" "	5.33
1400	14	" "	4.76
800	12	" "	6.54
1040	10	" "	5.78
480	8	" "	4.23

BRANCH NO. 1	BRANCH NO. 2	BRANCH NO. 3	BRANCH NO. 4
100' 8" TILE AV. CUT 358	465' 8" TILE AV. C. 397	1100' 8" TILE AV. C. 557	230' 7" TILE AV. C. 4.11
		30' 7"	