


**PROFILE OF PROPOSED DRAINS FOR DRAINAGE DISTRICT N<sup>o</sup> 118**  
 CALHOUN COUNTY, IOWA  
 DRAWN BY A.O. ANDERSON ENGR. JUNE, 1909  
 REDRAWN BY W.C. OTTO ENGR. CO. SAC CITY, IOWA  
 JANUARY 1956 SHEET 2 OF 3 SHEETS

**NOTE**  
 THE ENGINEER IN CHARGE OF CONSTRUCTION MAY ALTER GRADES OR LOCATION OF THE DRAIN AT HIS DISCRETION PROVIDING THAT THE SAME GENERAL COURSES AS SHOWN ON THE MAP AND THE DEPTHS BELOW PONDS AS SHOWN ON THE PROFILES BE MAINTAINED.

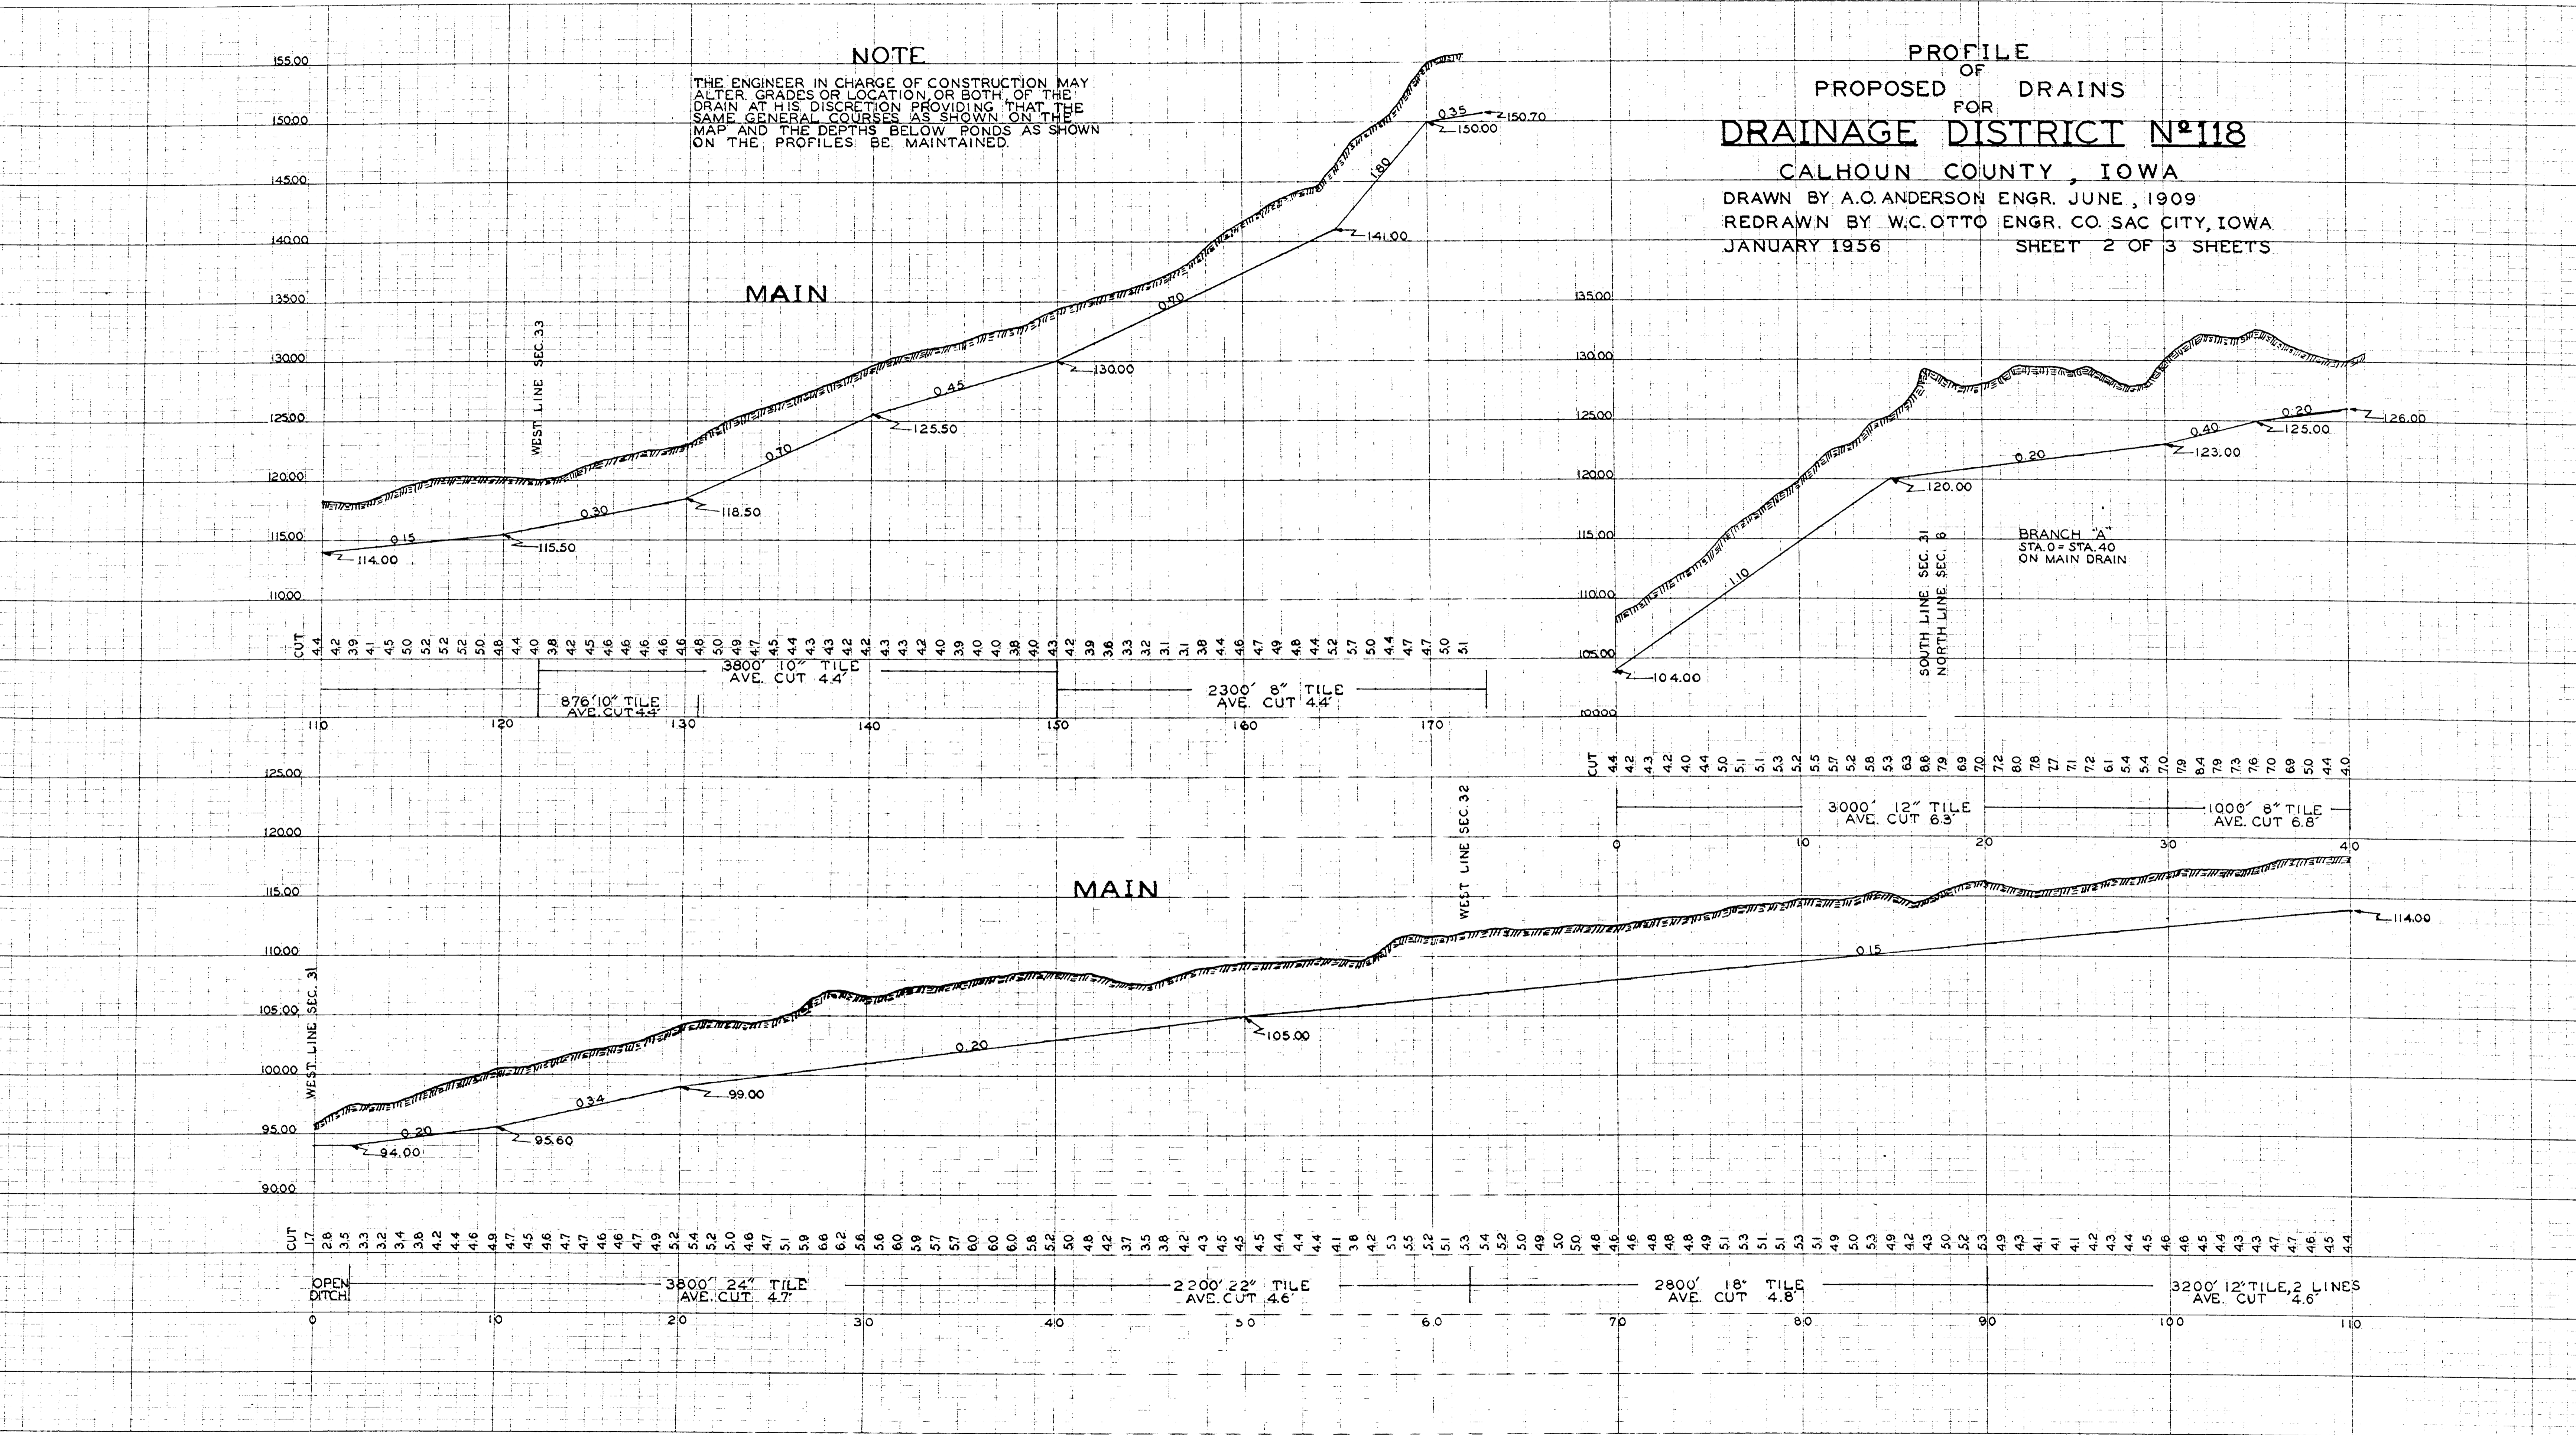

PROFILE  
OF  
PROPOSED DRAINS  
FOR  
**DRAINAGE DISTRICT N<sup>o</sup> 118**

CALHOUN COUNTY, IOWA  
DRAWN BY A.O. ANDERSON ENGR. JUNE, 1909  
REDRAWN BY W.C. OTTO ENGR. CO. SAC CITY, IOWA  
JANUARY 1956 SHEET 3 OF 3 SHEETS

